



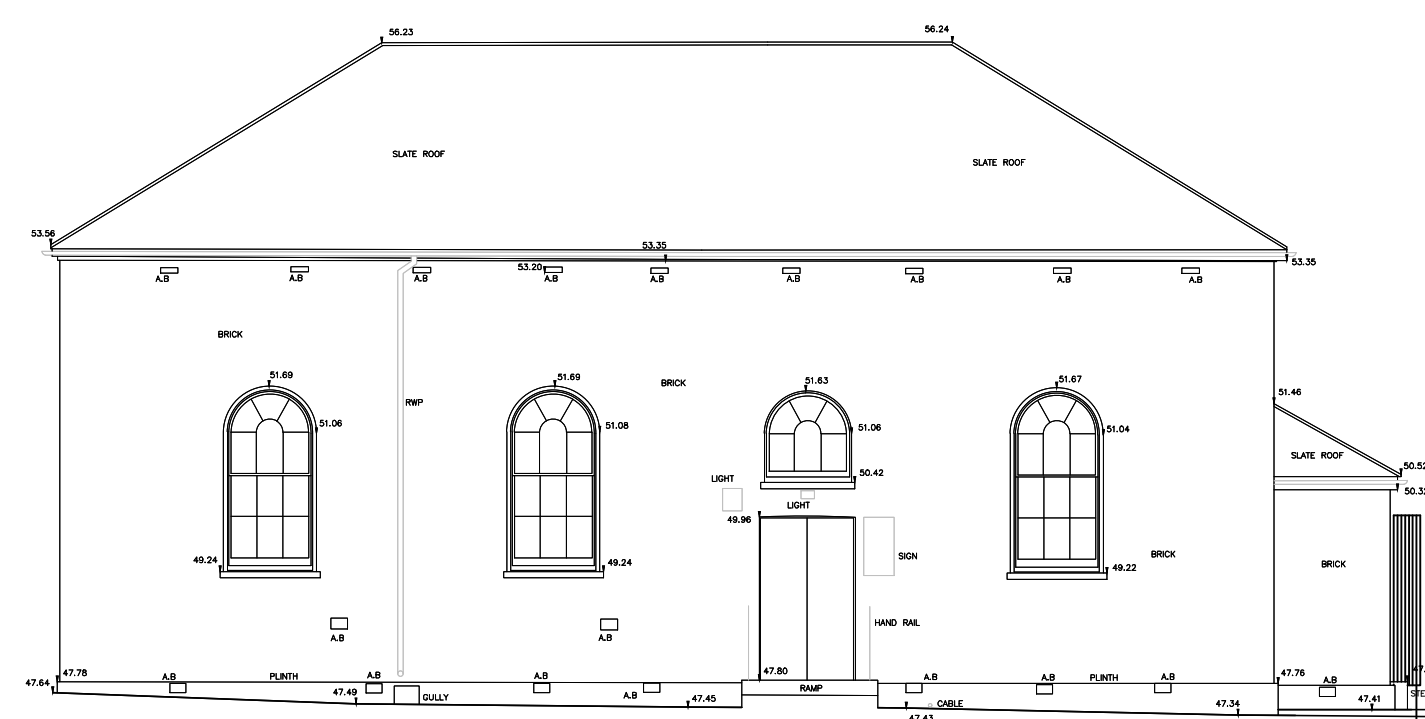


DATUM 45.00m

BELMONT ROAD
ELEVATION 1

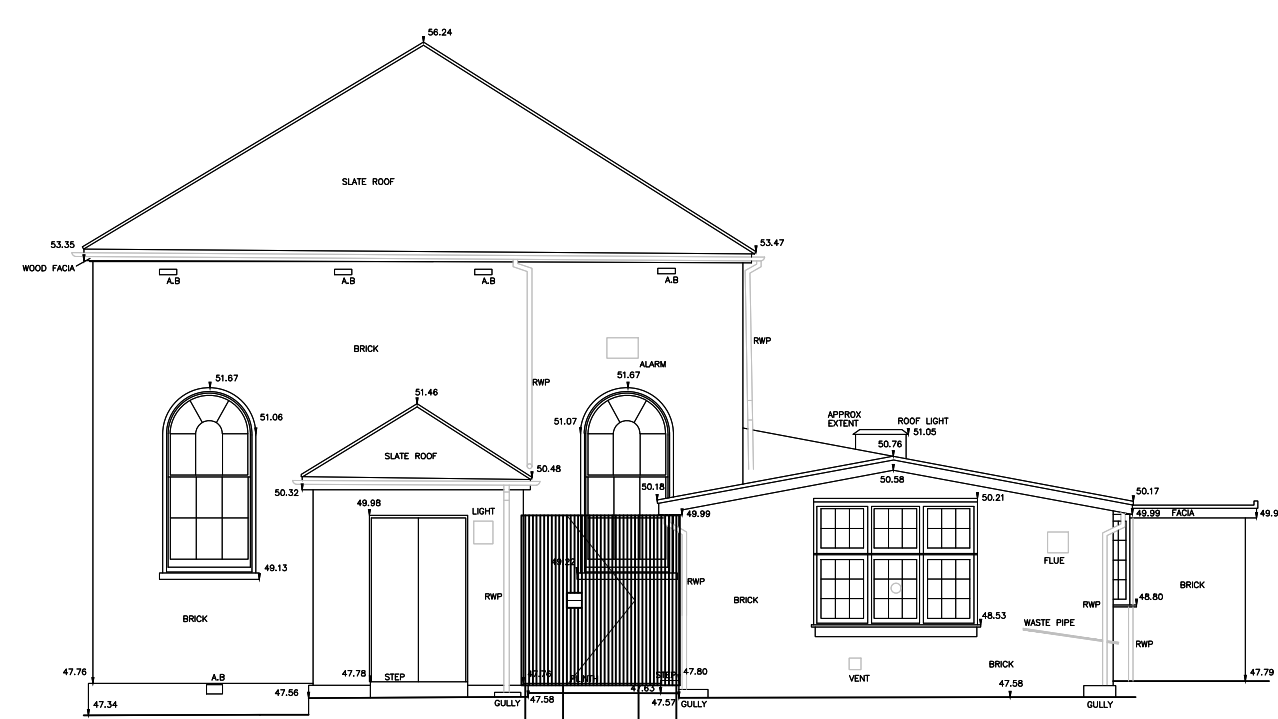


DATUM 45.00m

REAR
ELEVATION 2

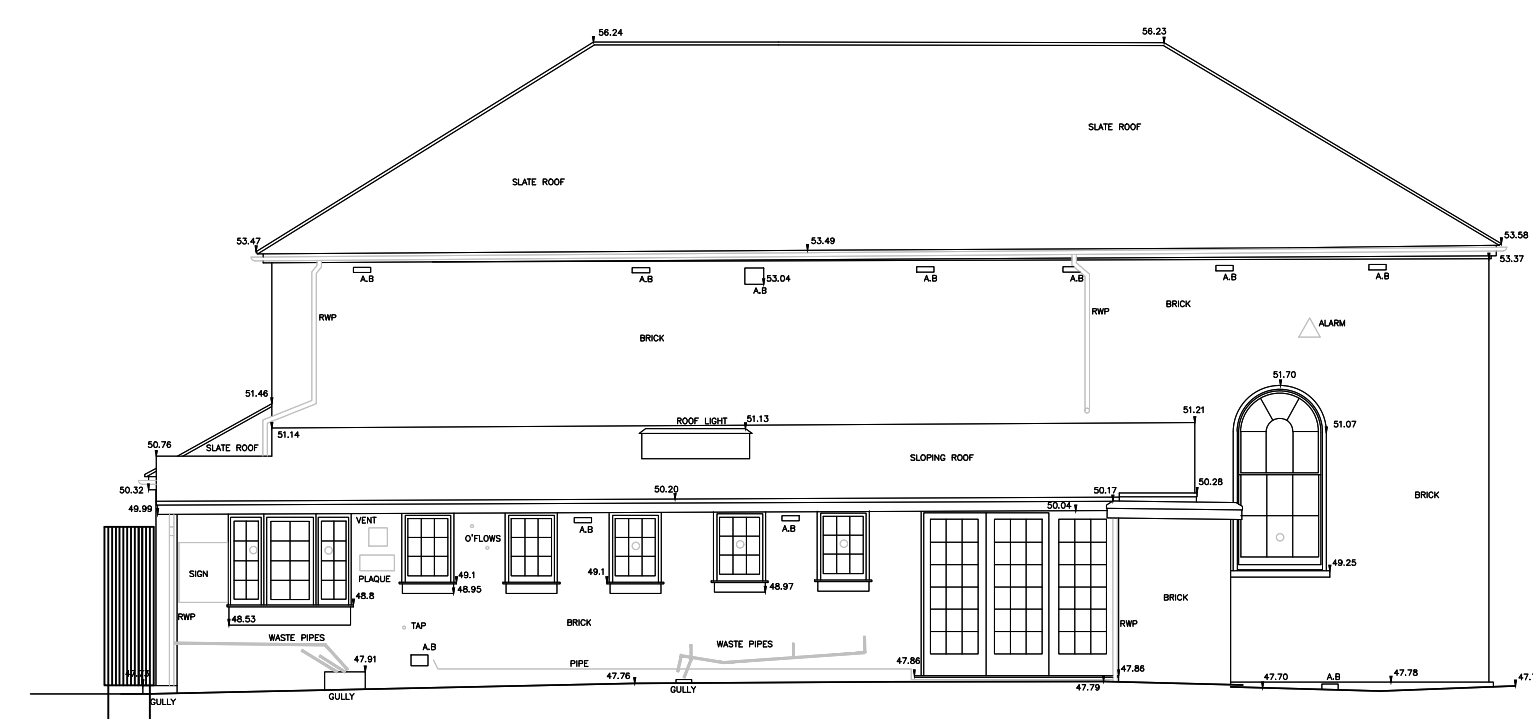


DATUM 45.00m

SIDE
ELEVATION 3

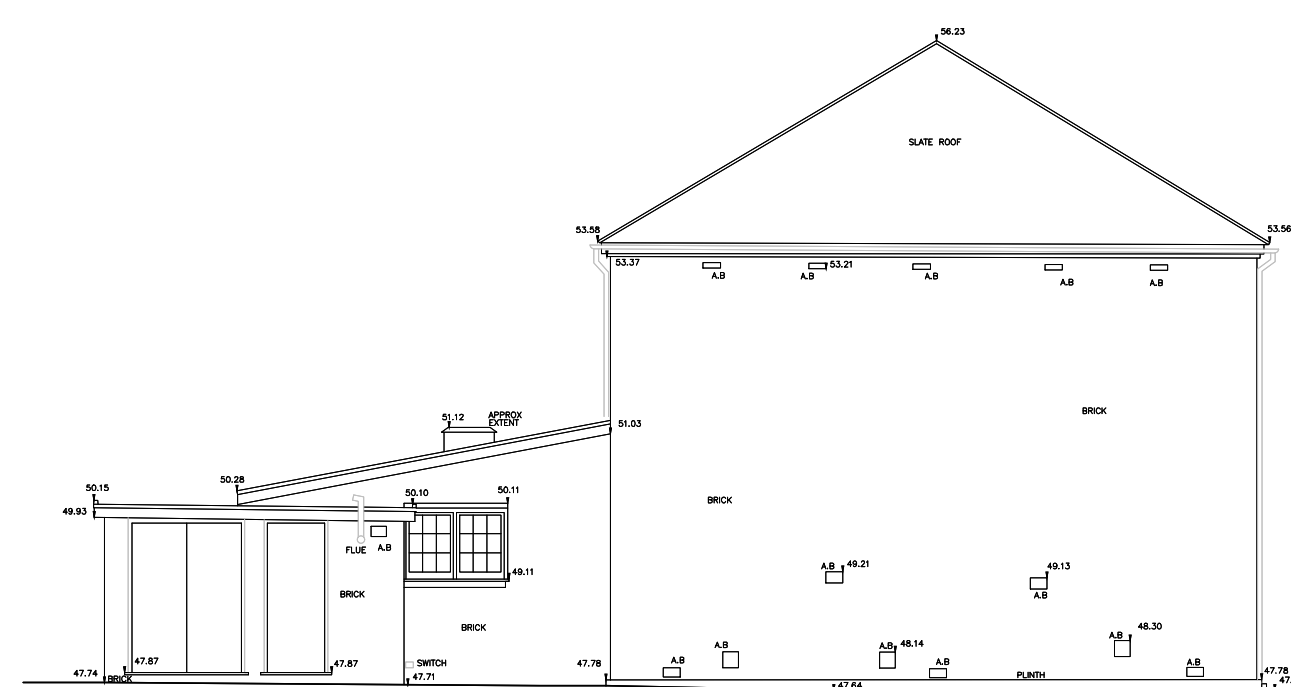


DATUM 45.00m

YORK ROAD
ELEVATION 4


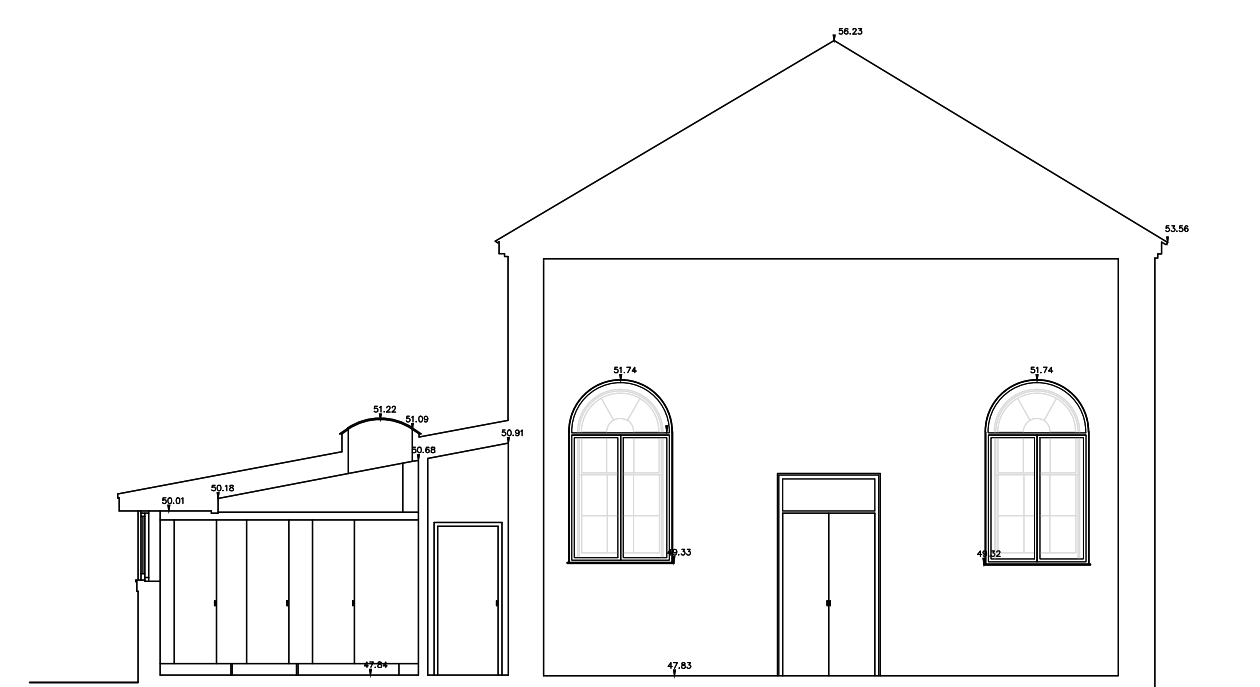


DATUM 45.00m

SECTION

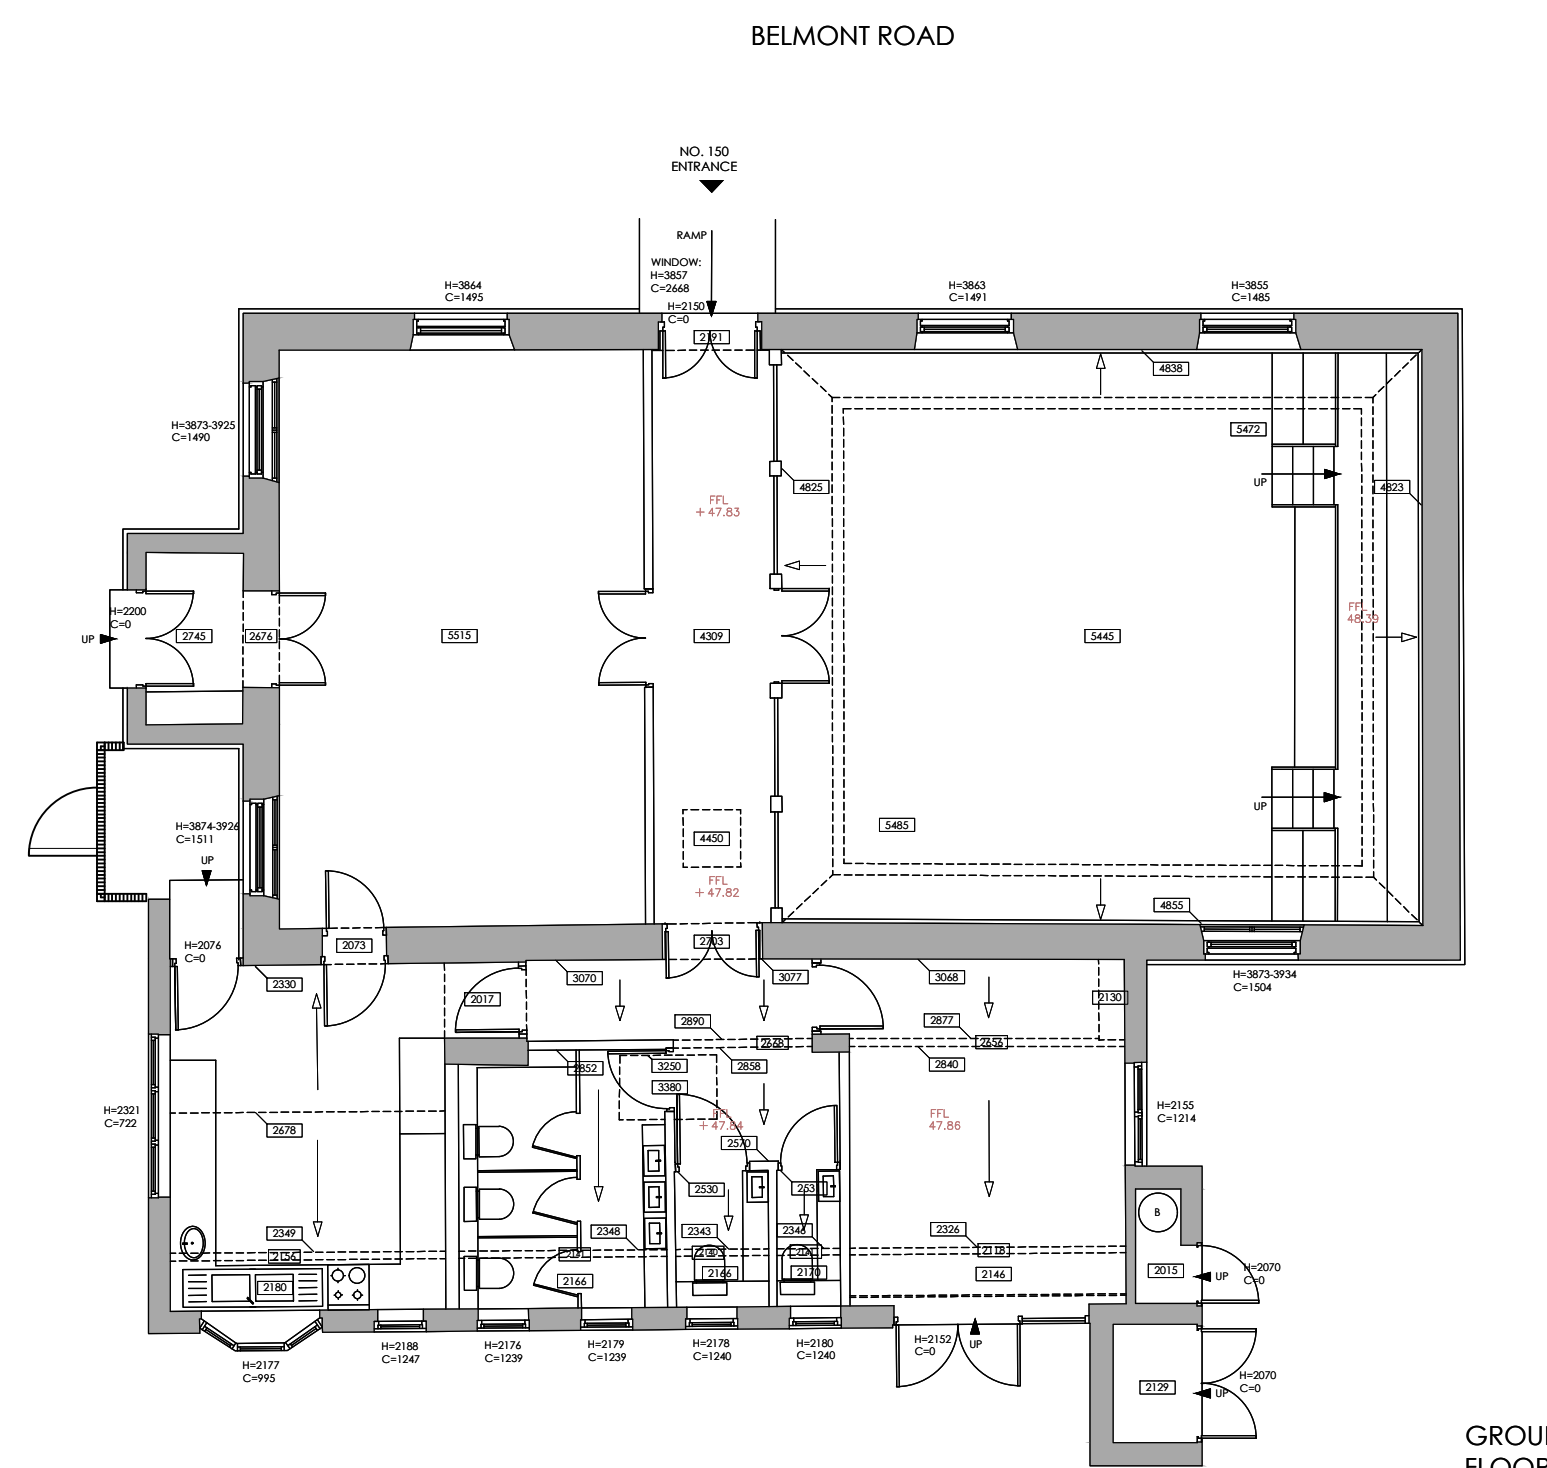

YORK ROAD

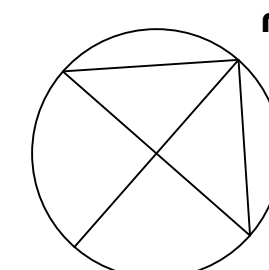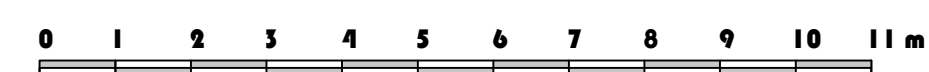

GROUND
FLOOR

GROUND PLAN

NOTES:-
This drawing is Copyright.
Do not scale from this drawing
All dimensions and areas indicative, based on
Principle Plans Survey Drawing dated 03/12/2019.

LQPT – Uxbridge QMH	Designed by GA	Checked by GA	Approved by – date 20-06-25	Filename Proposed	Date 29/06/2025	Scale 1:100	Plans Elevations Proposed	Architpo 24 Chesham Road Uxbridge UB7 1 6B 078333973372 ghosain@ymail.com		RevNo	Revision note	Date	Signature	Checked
	2506-02 Edition 0 Sheet 1/1													