

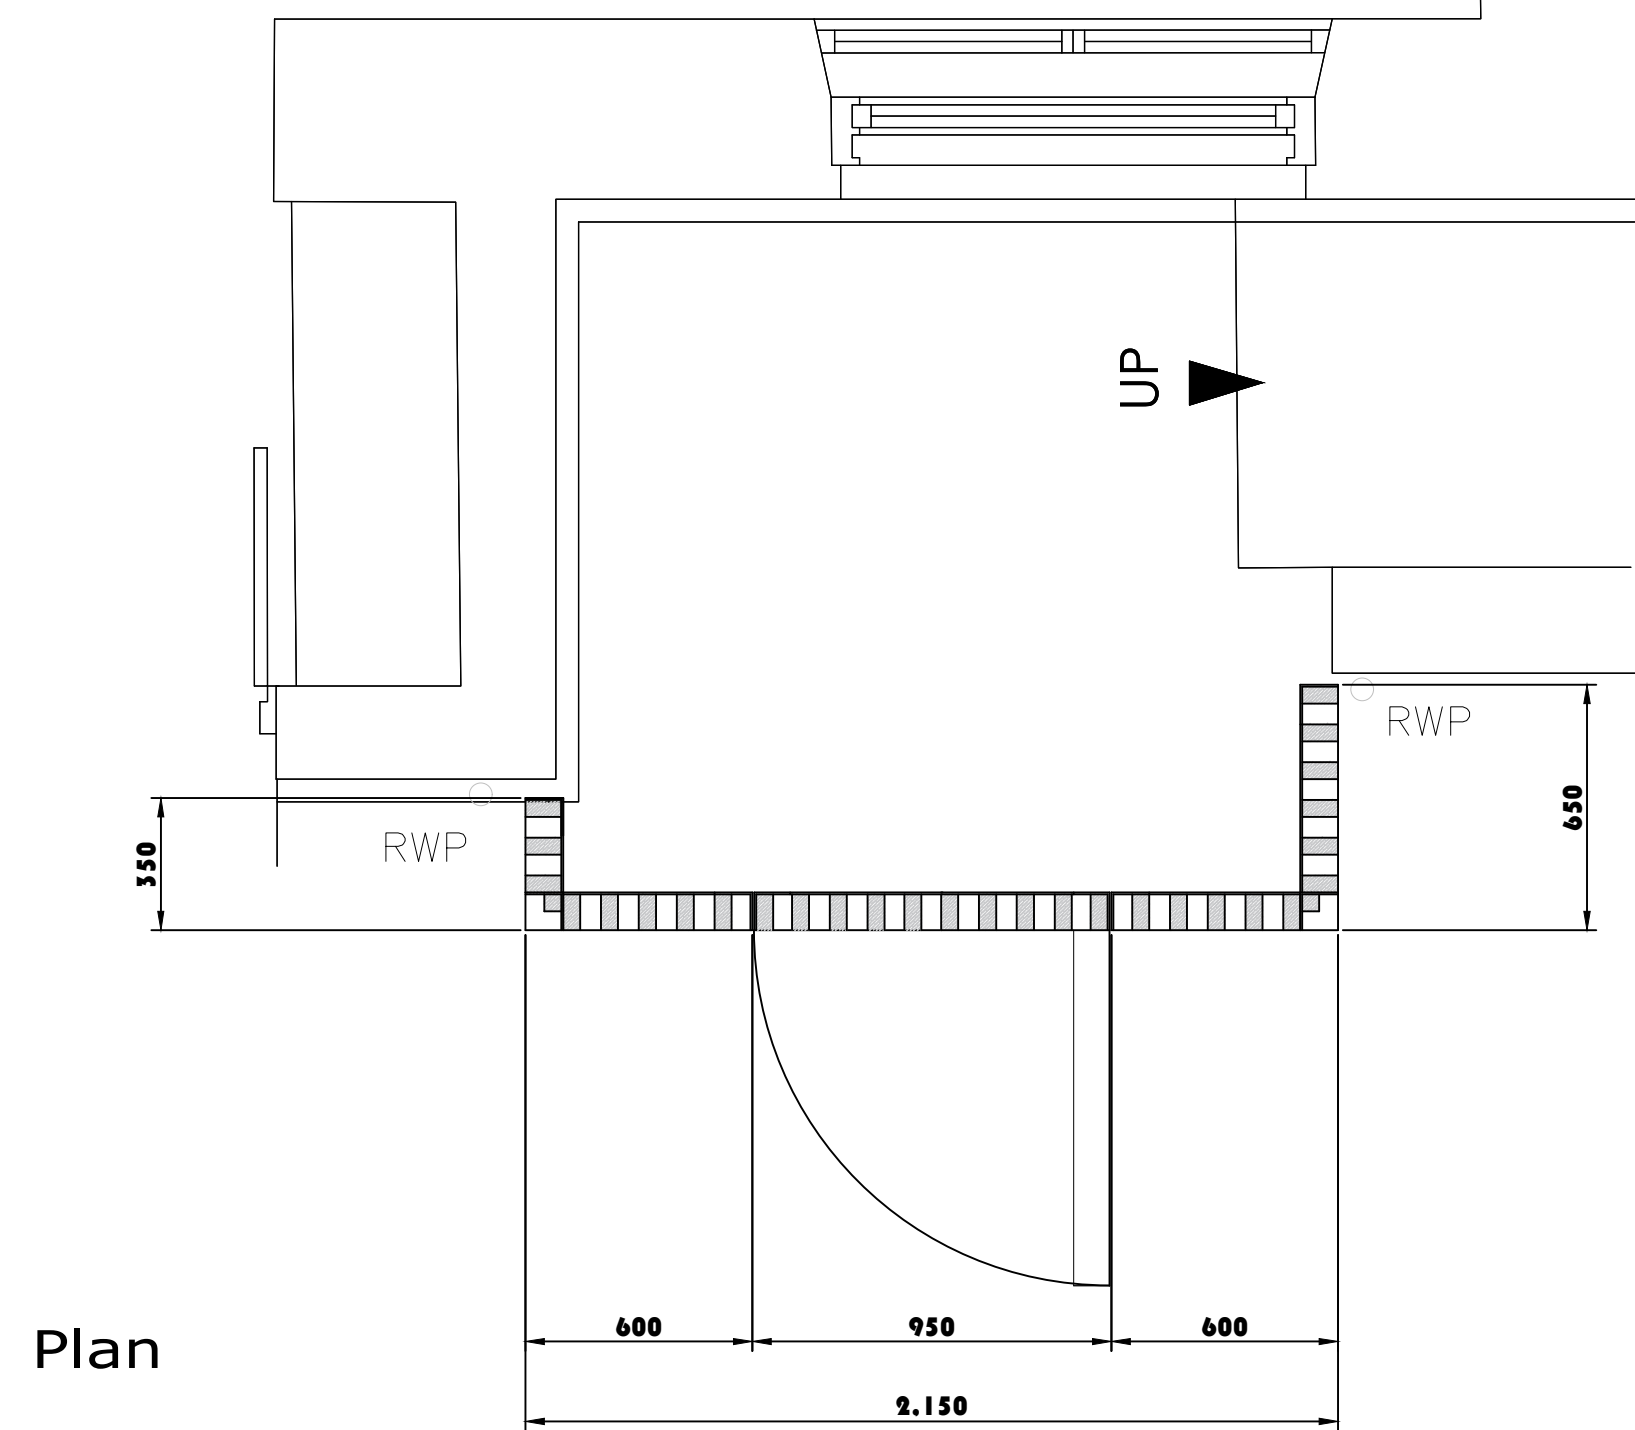
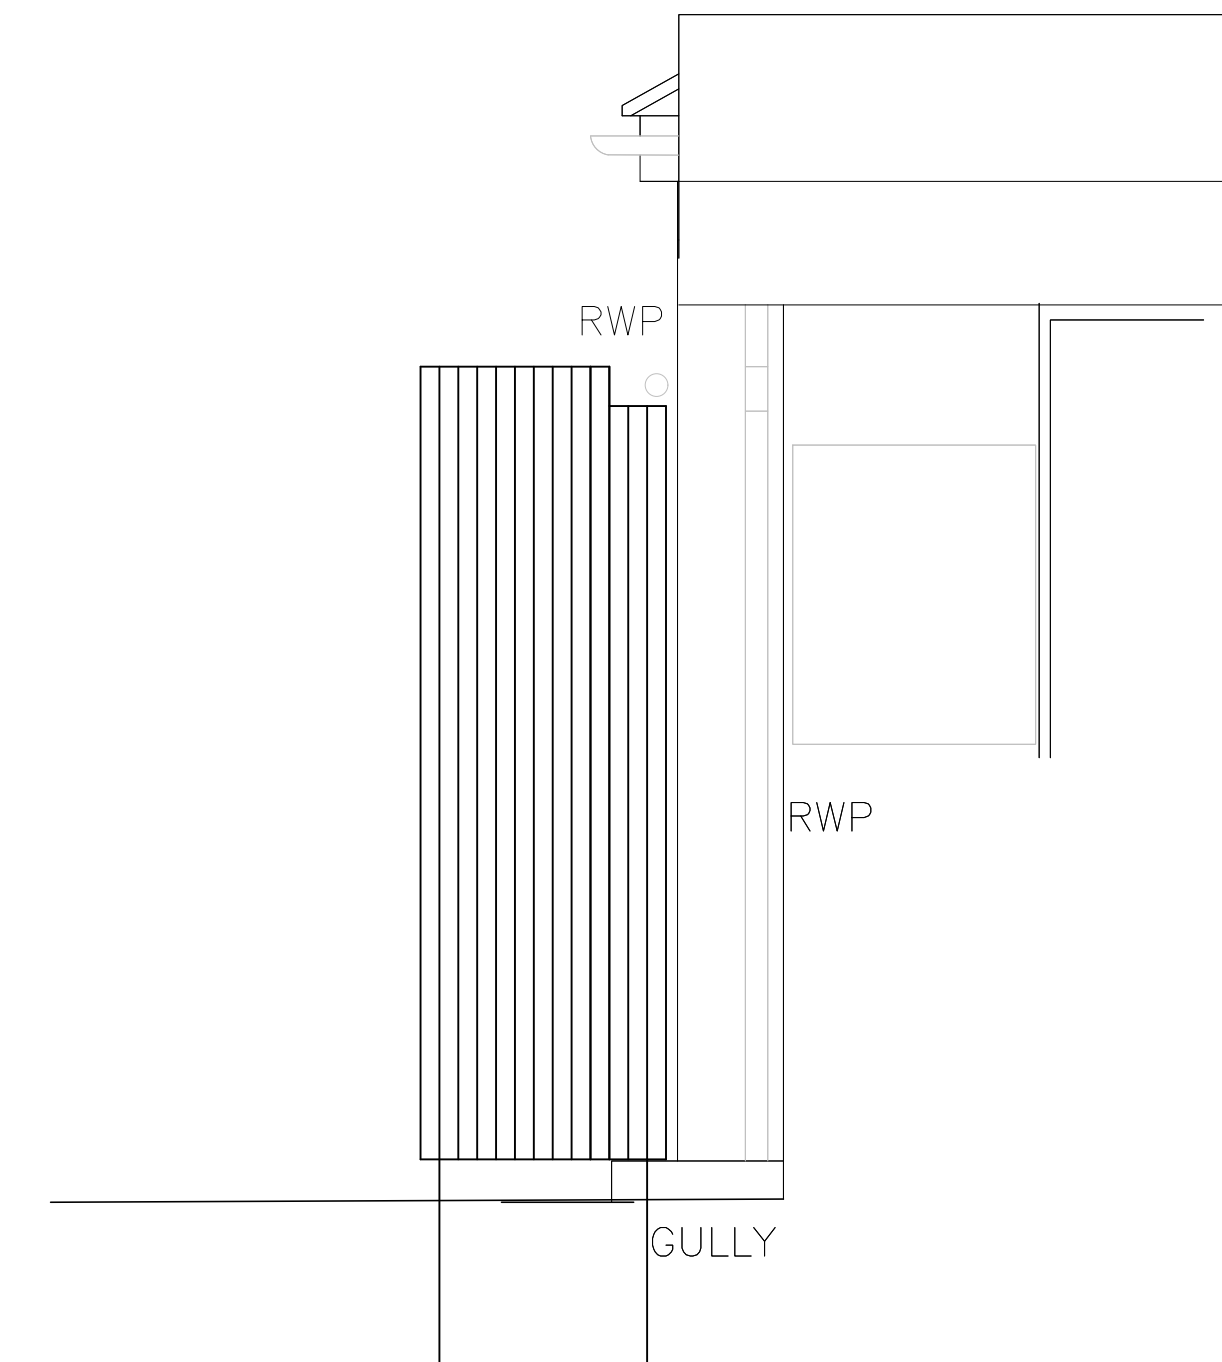
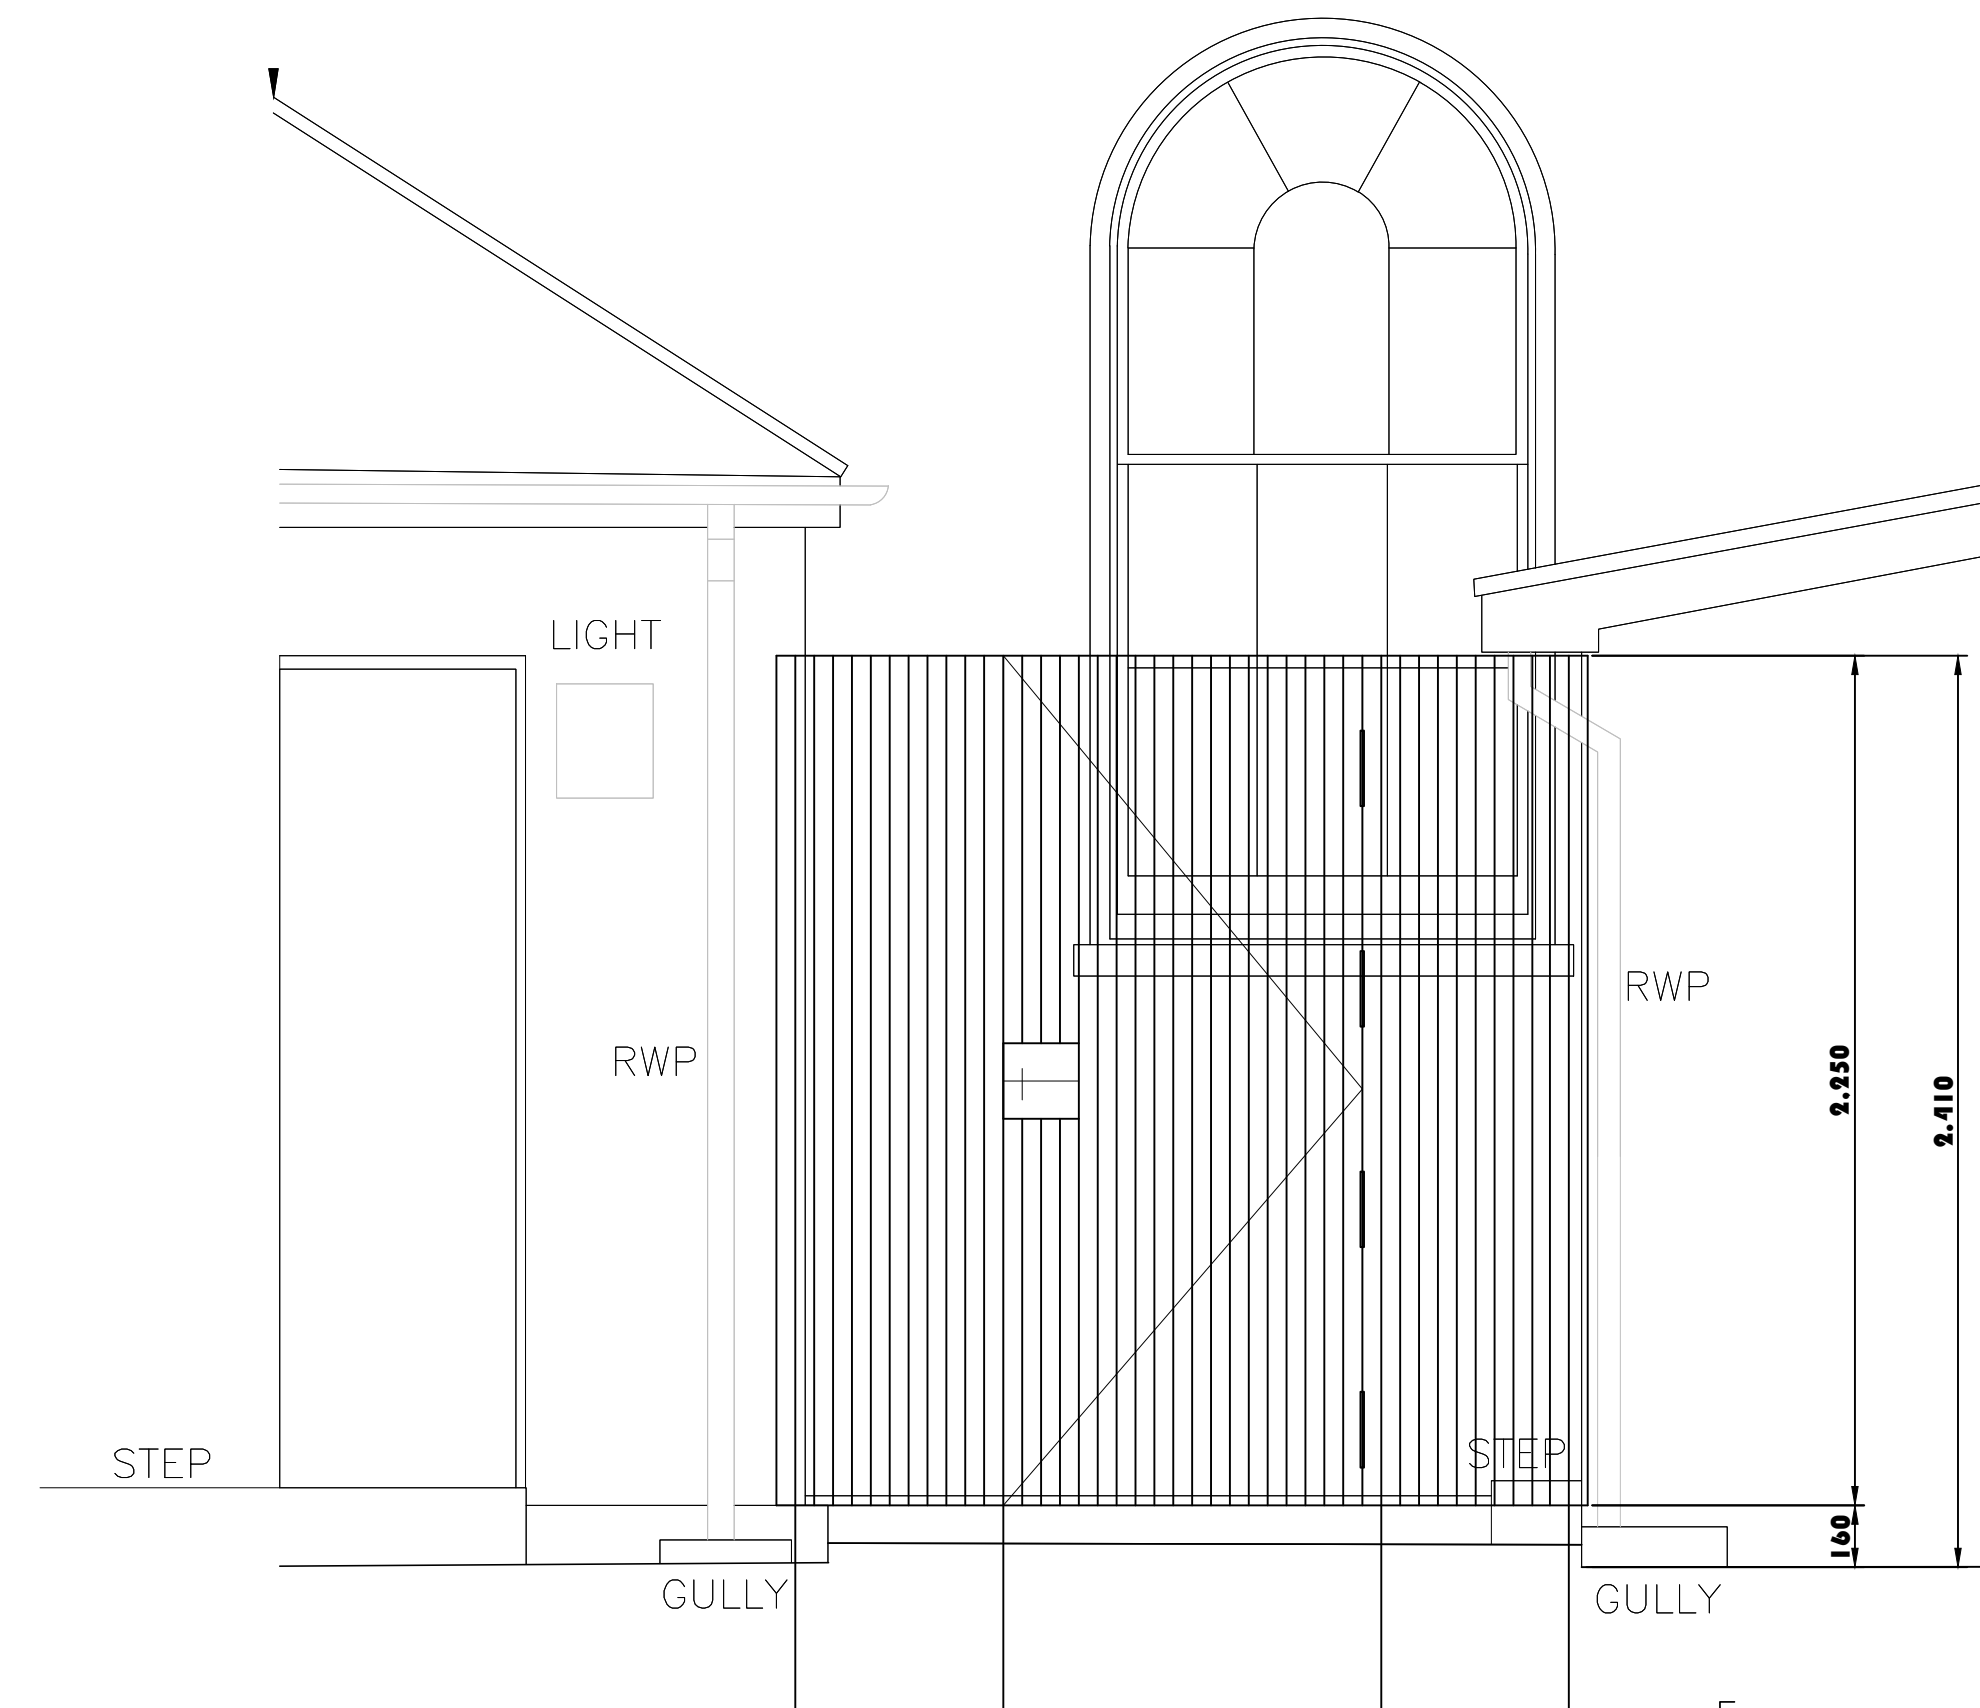


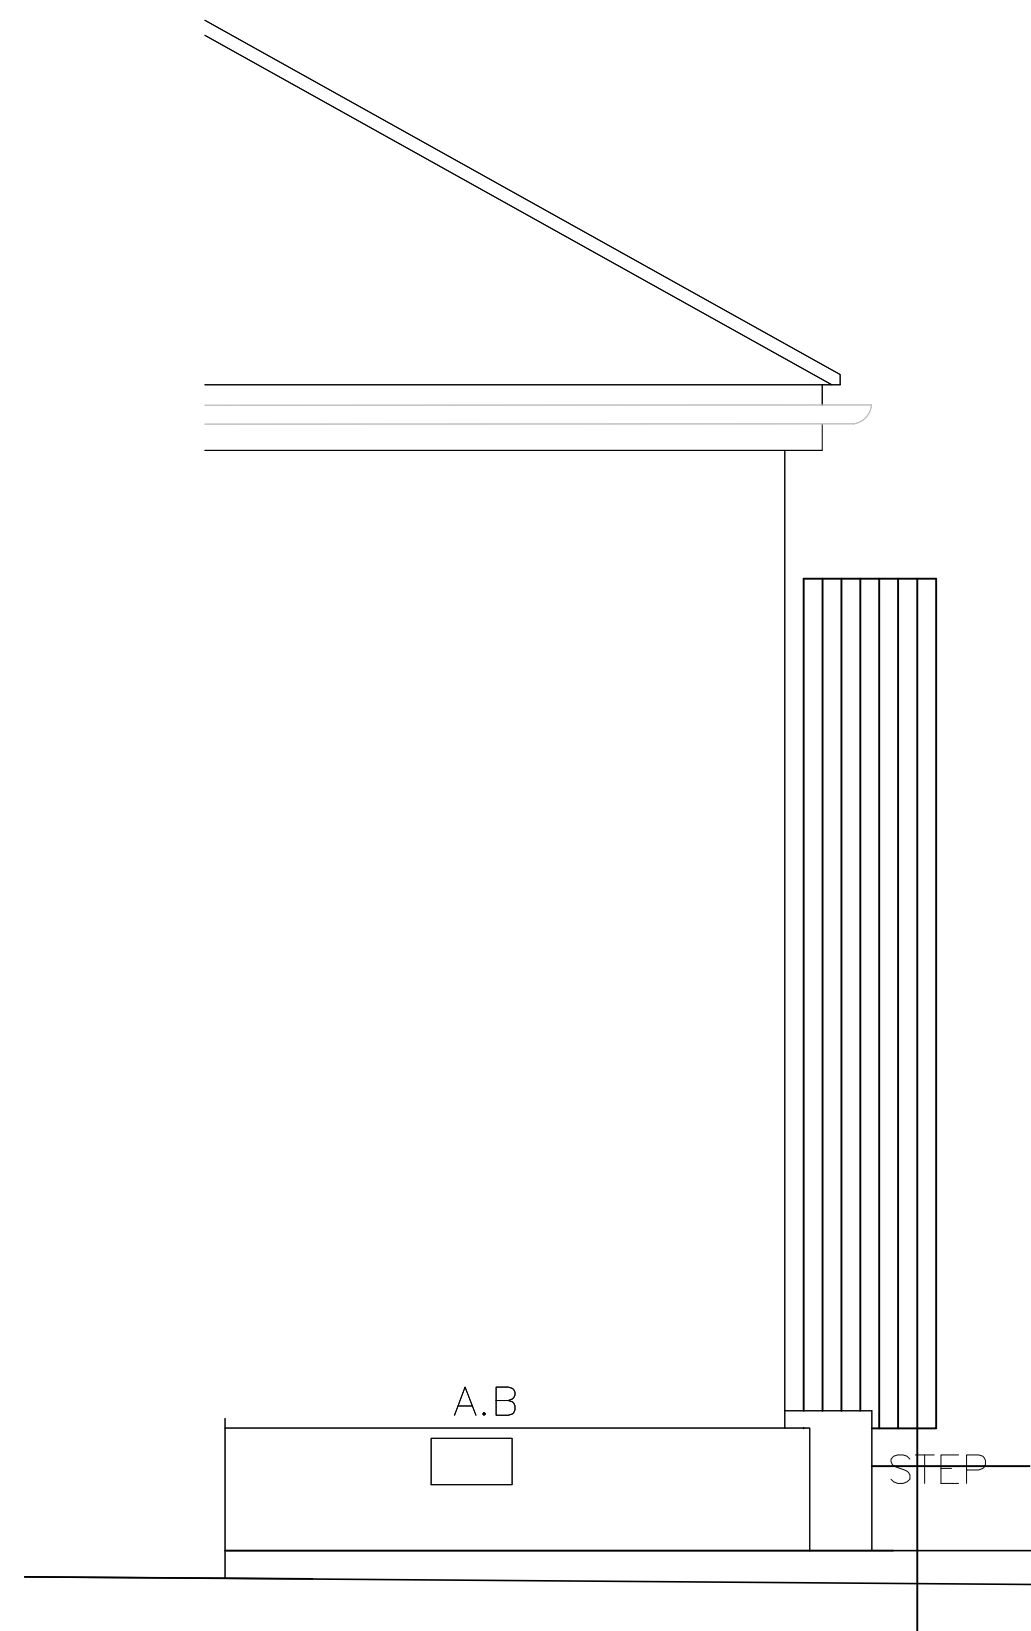

NOTES:-
Screen and gate construction
Black powder coated galvanised mild steel framework
With Light Oak sections at 100 mm centres, teak oiled and to be allowed to gray naturally over time
2 pairs of SS Heavy Duty Hinges
Dead lock with key externally and thumb turn internally concealed by a shroud
Fixing with 25 mm reinforcing bars into ground pockets with Postcrete (note: no attachment to building) Fixing bars to avoid RW drain runs

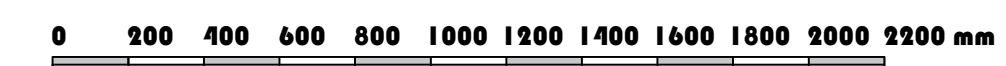

NOTES:-
This drawing is Copyright.
Do not scale from this drawing
All dimensions and areas indicative, based on
Principle Plans Survey Drawing dated 03/12/2019.

Designed by QA	Checked by QA	Approved by - date 23-06-25	Filename Details	Date 23/06/2025	Scale 1:20	Archetipo London 1975 483	Revision note Metalwork finish colour amended to black PPC	RevNo 1	Date 02/07/2025	Signature QA	Checked QA	
LQPT - Uxbridge QMH						Edition 1						Sheet 1/1
2506-03												
Screen Details												
E							D					
C							B					
A												