
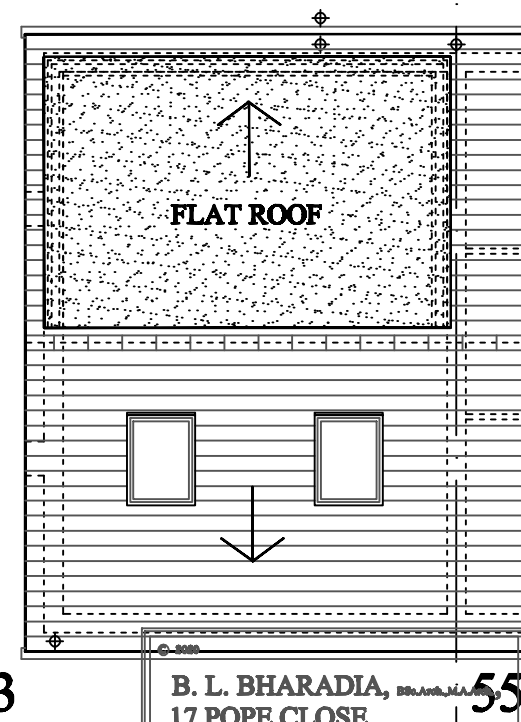
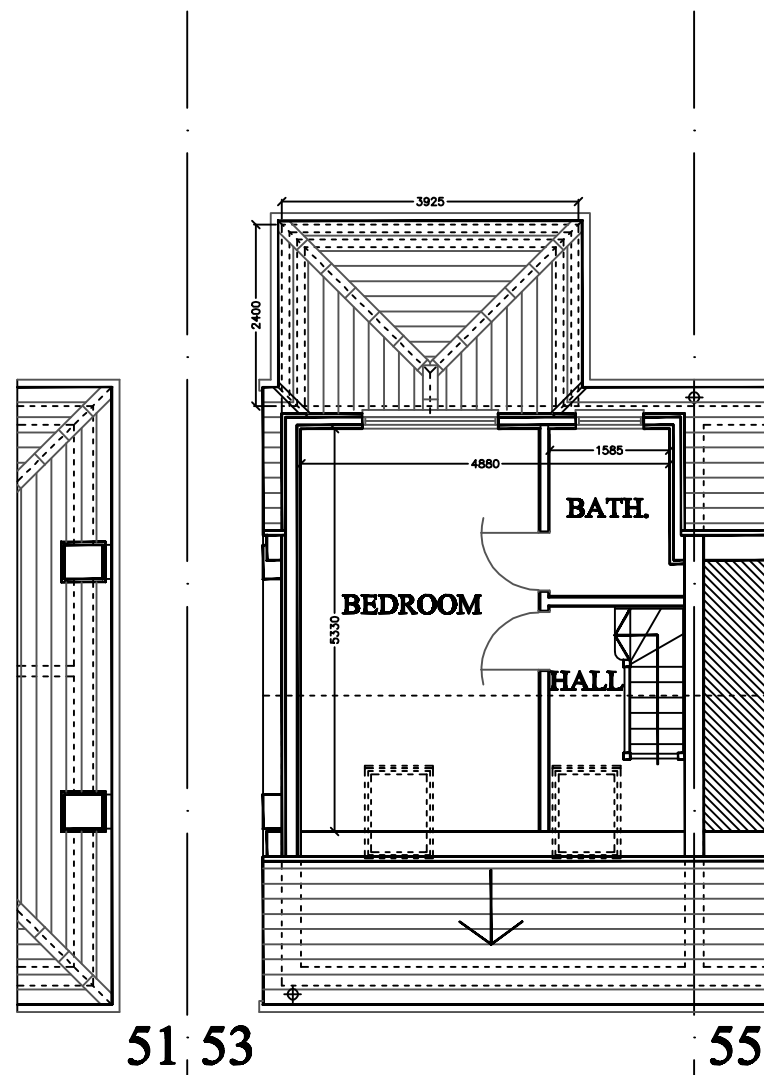
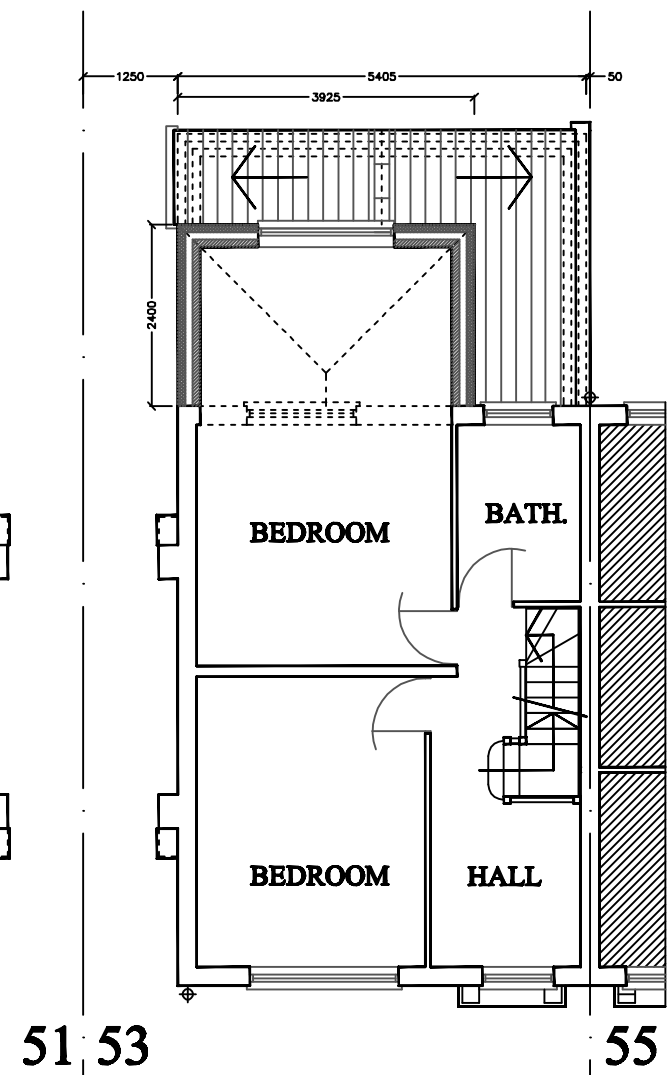


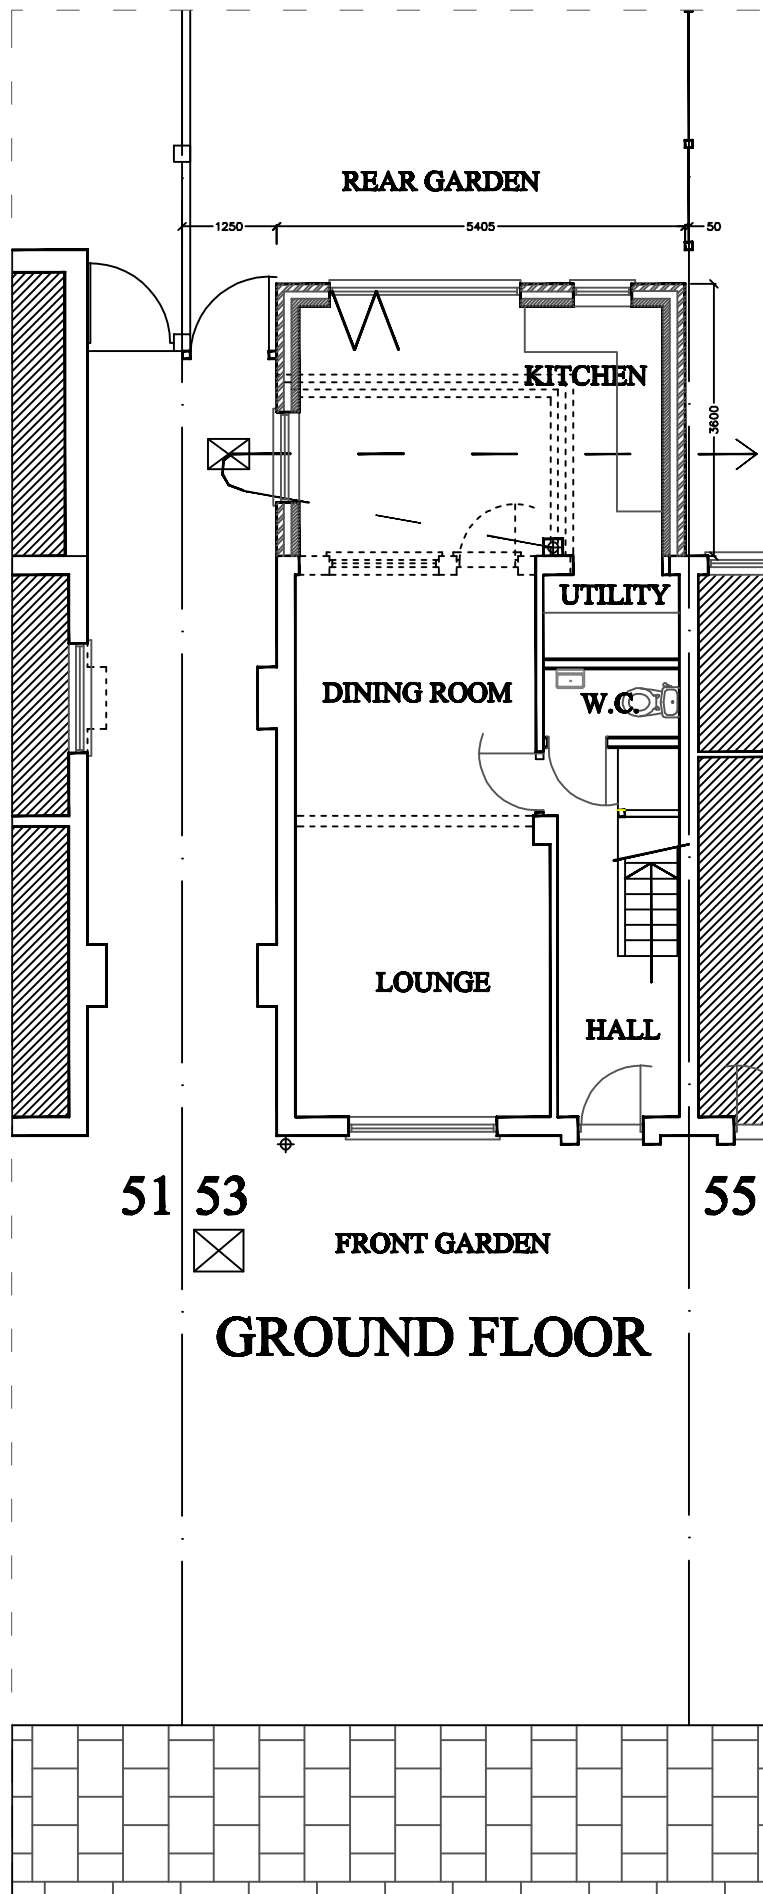

B. L. BHARADIA, DRAWING
17 POPE CLOSE,
FELTHAM,
MIDDX. TW14 9PQ.
bharadia.bharat@yahoo.co.uk
tel 07911 560683

PROJECT
53 LOTHIAN AVENUE,
HAYES UB4 0EG.

DRAWING TITLE
PROPOSED PLANS

STATUS
PLANNING

SCALES
1:100@A3

BY
BB

DATE
12.03.2022

CHECKED BY
BB

DRAWING NO.
2022(AR)17-03

REV.
--

