
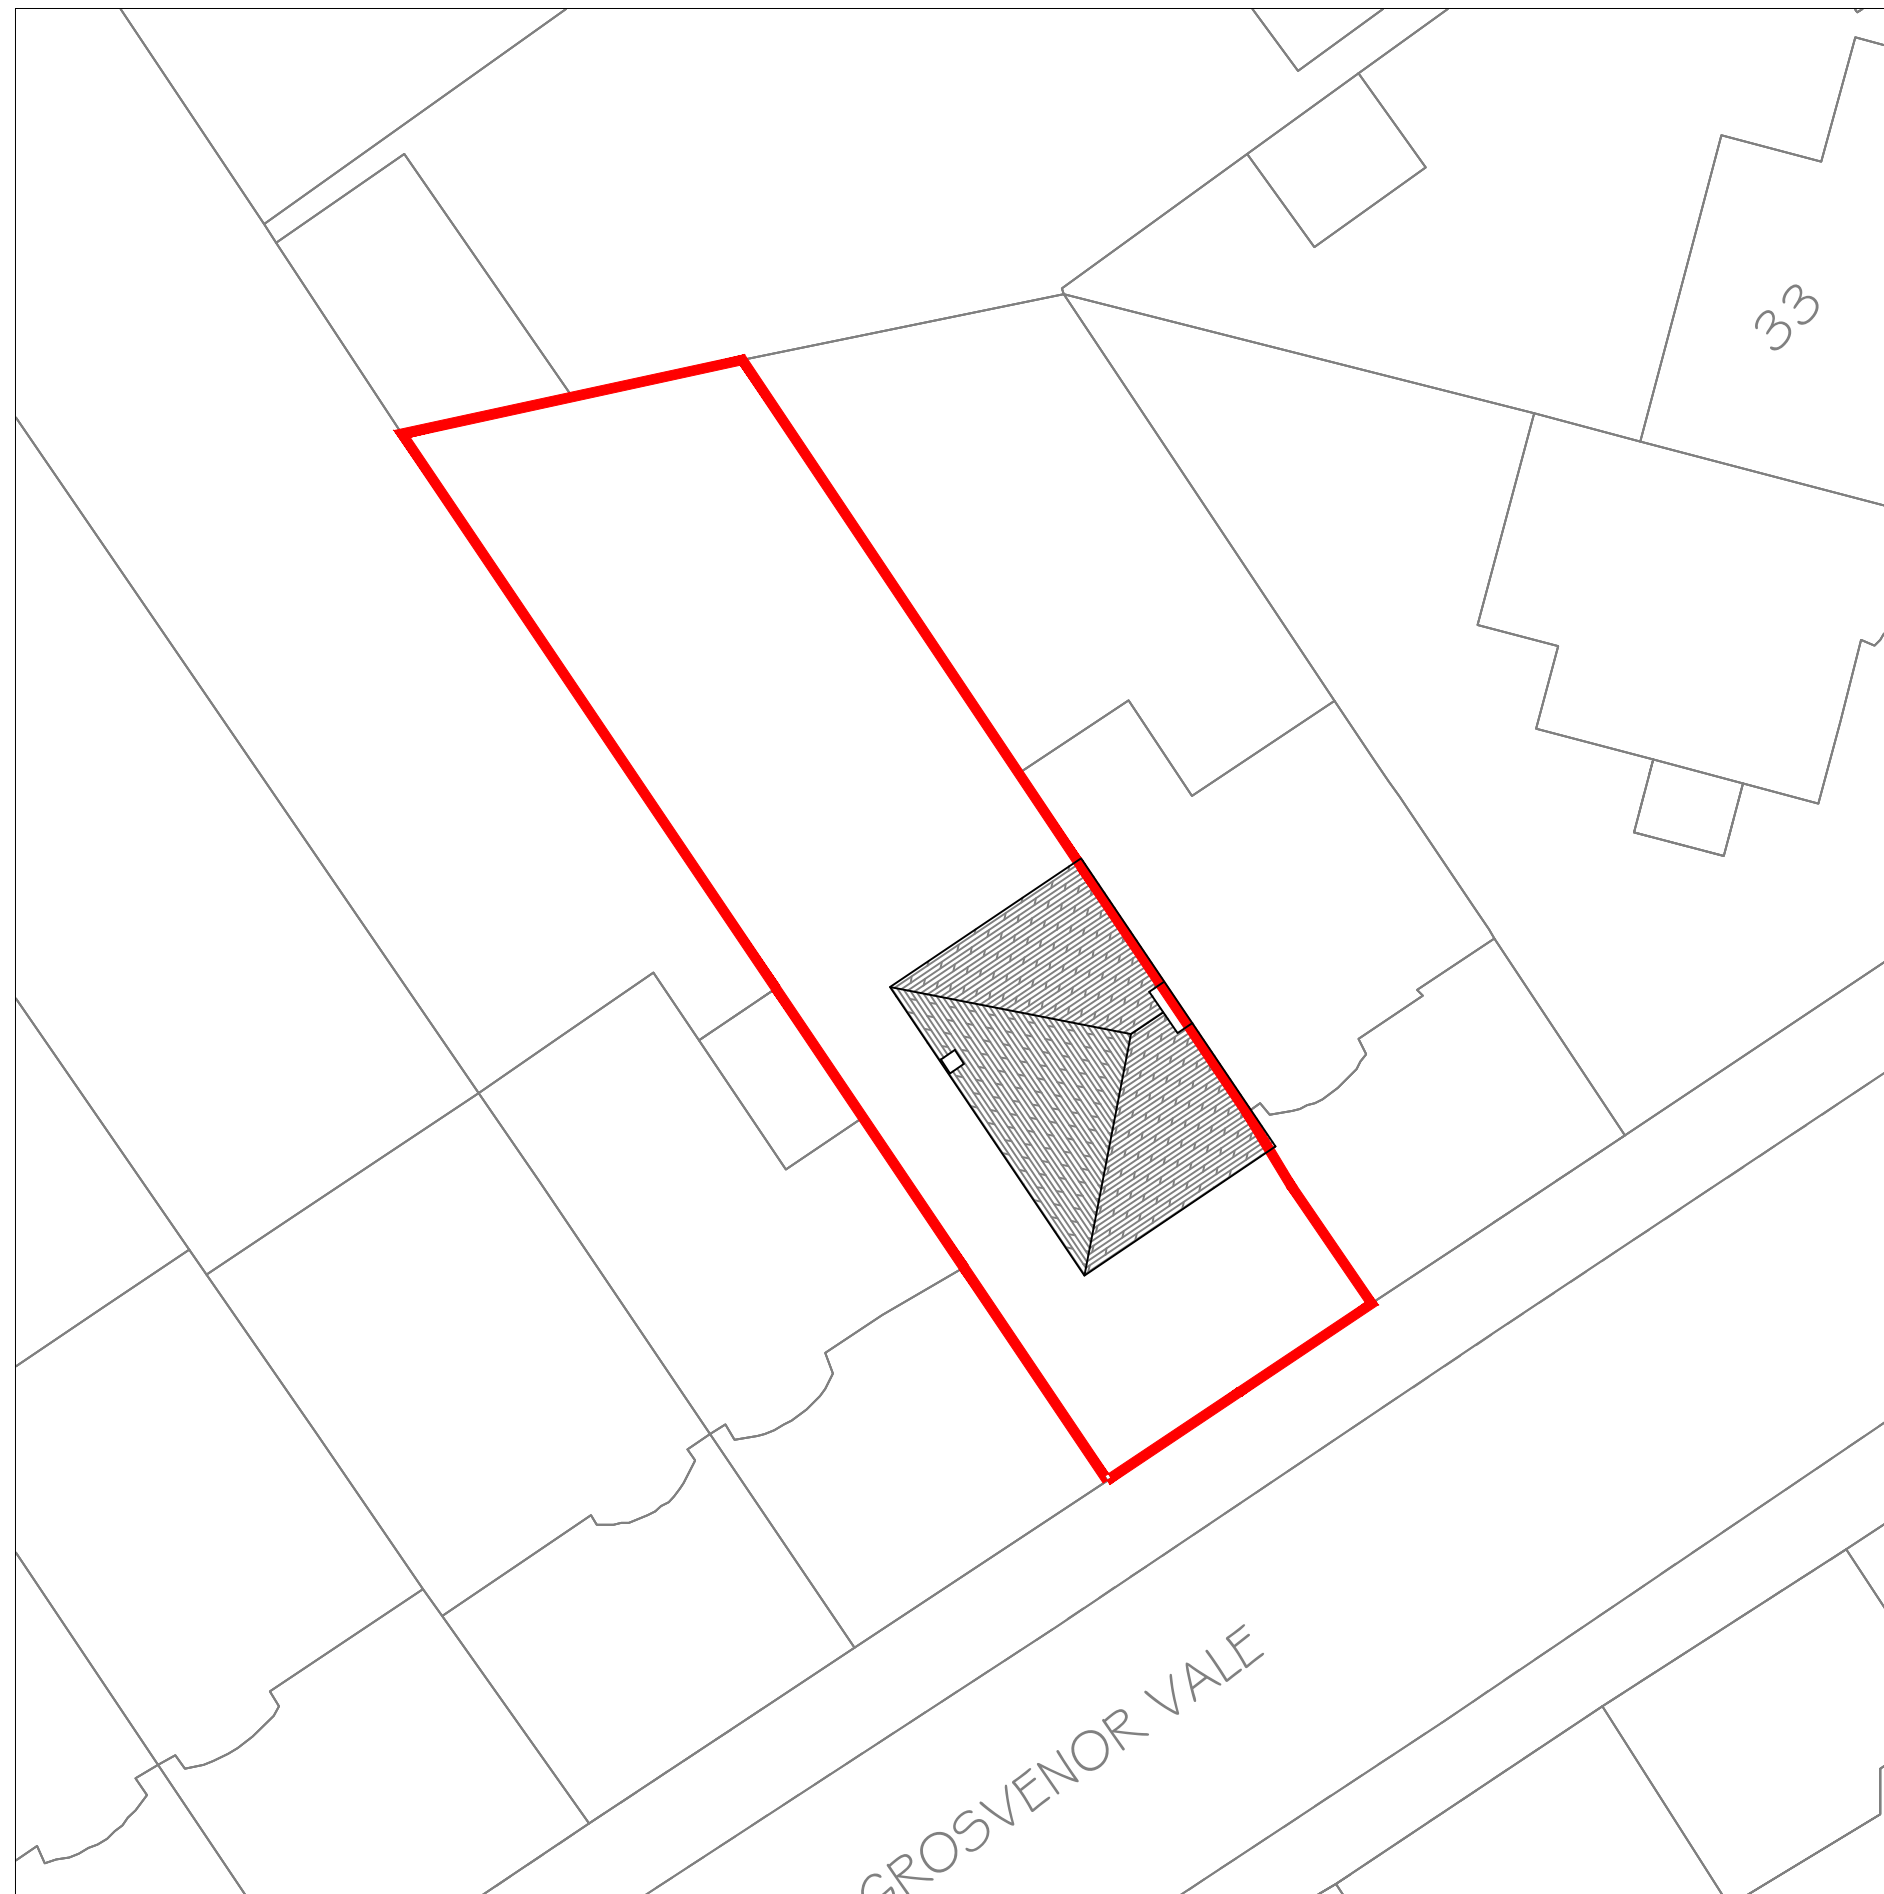


Site Map @ 1:1250

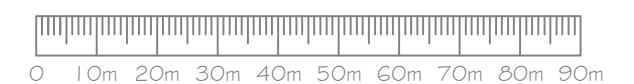

Supplied by Streetwise Maps Ltd
Licence Number 100047474
www.streetwise.net

© This drawing is the copyright of Regs Plans Ltd and must not be reproduced in part or whole without prior written consent.

Contractors must verify all dimensions on site before commencing works.
Contractors shall co-ordinate works with all other trades.

www.RegPlans.co.uk

Roscrowden, Frankley Lodge Road, Birmingham, B31 5PX
Tel : 0121 475 3533

Client
E Biddlecombe & T Collacott

Project
**27 Grovesnor Vale,
HA4 6JQ**

Drawing
Existing Block Plan

Scale 1:200 @ A3	Date April 2020
Drawn GB	Checked BC
Drawing No. RP19021 - EB2	Revision --

