



0 5 10 m

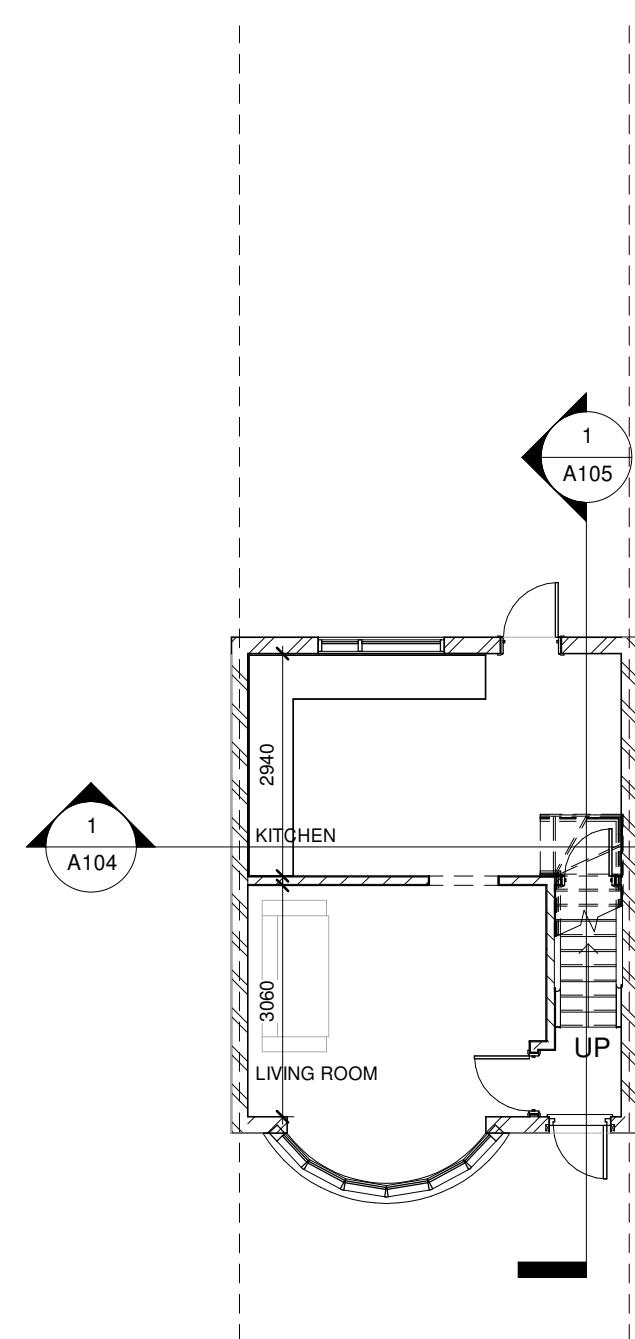


1 00 - Existing
1 : 100

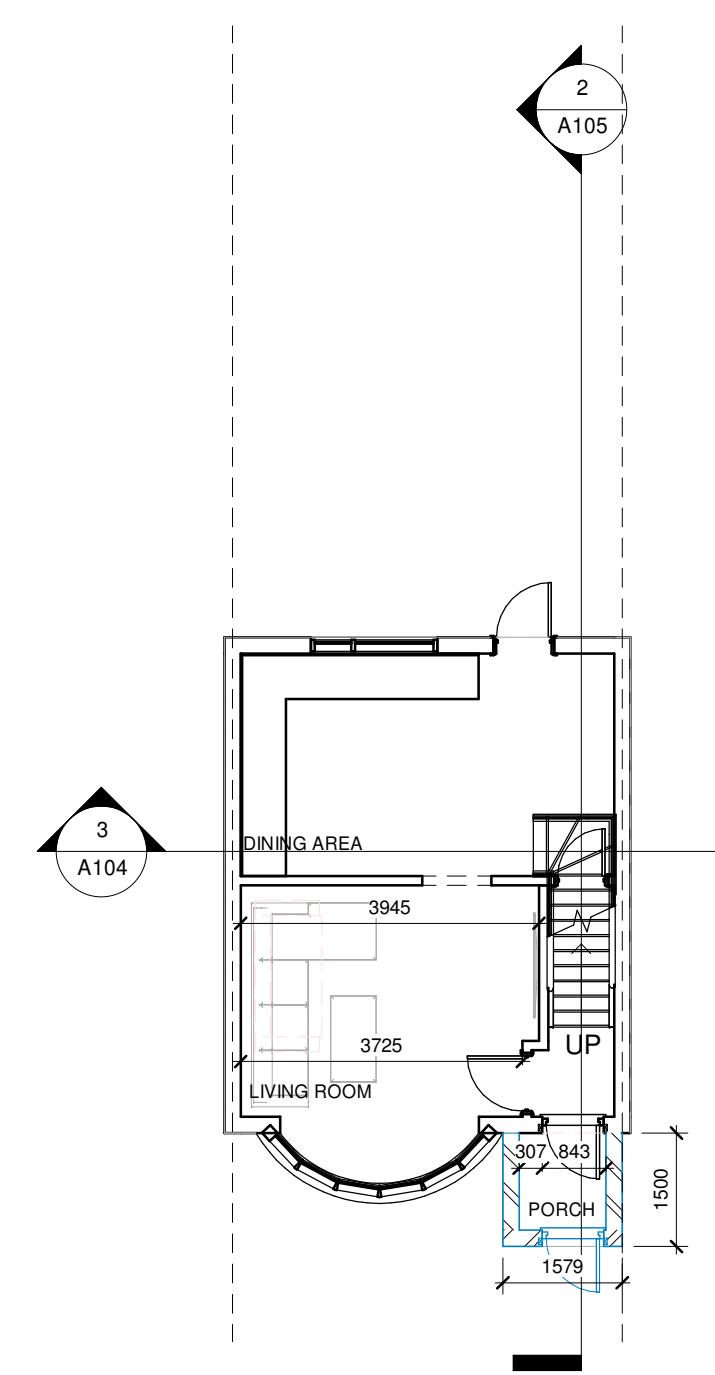

2 00 - Proposed
1 : 100


0 5 10 m

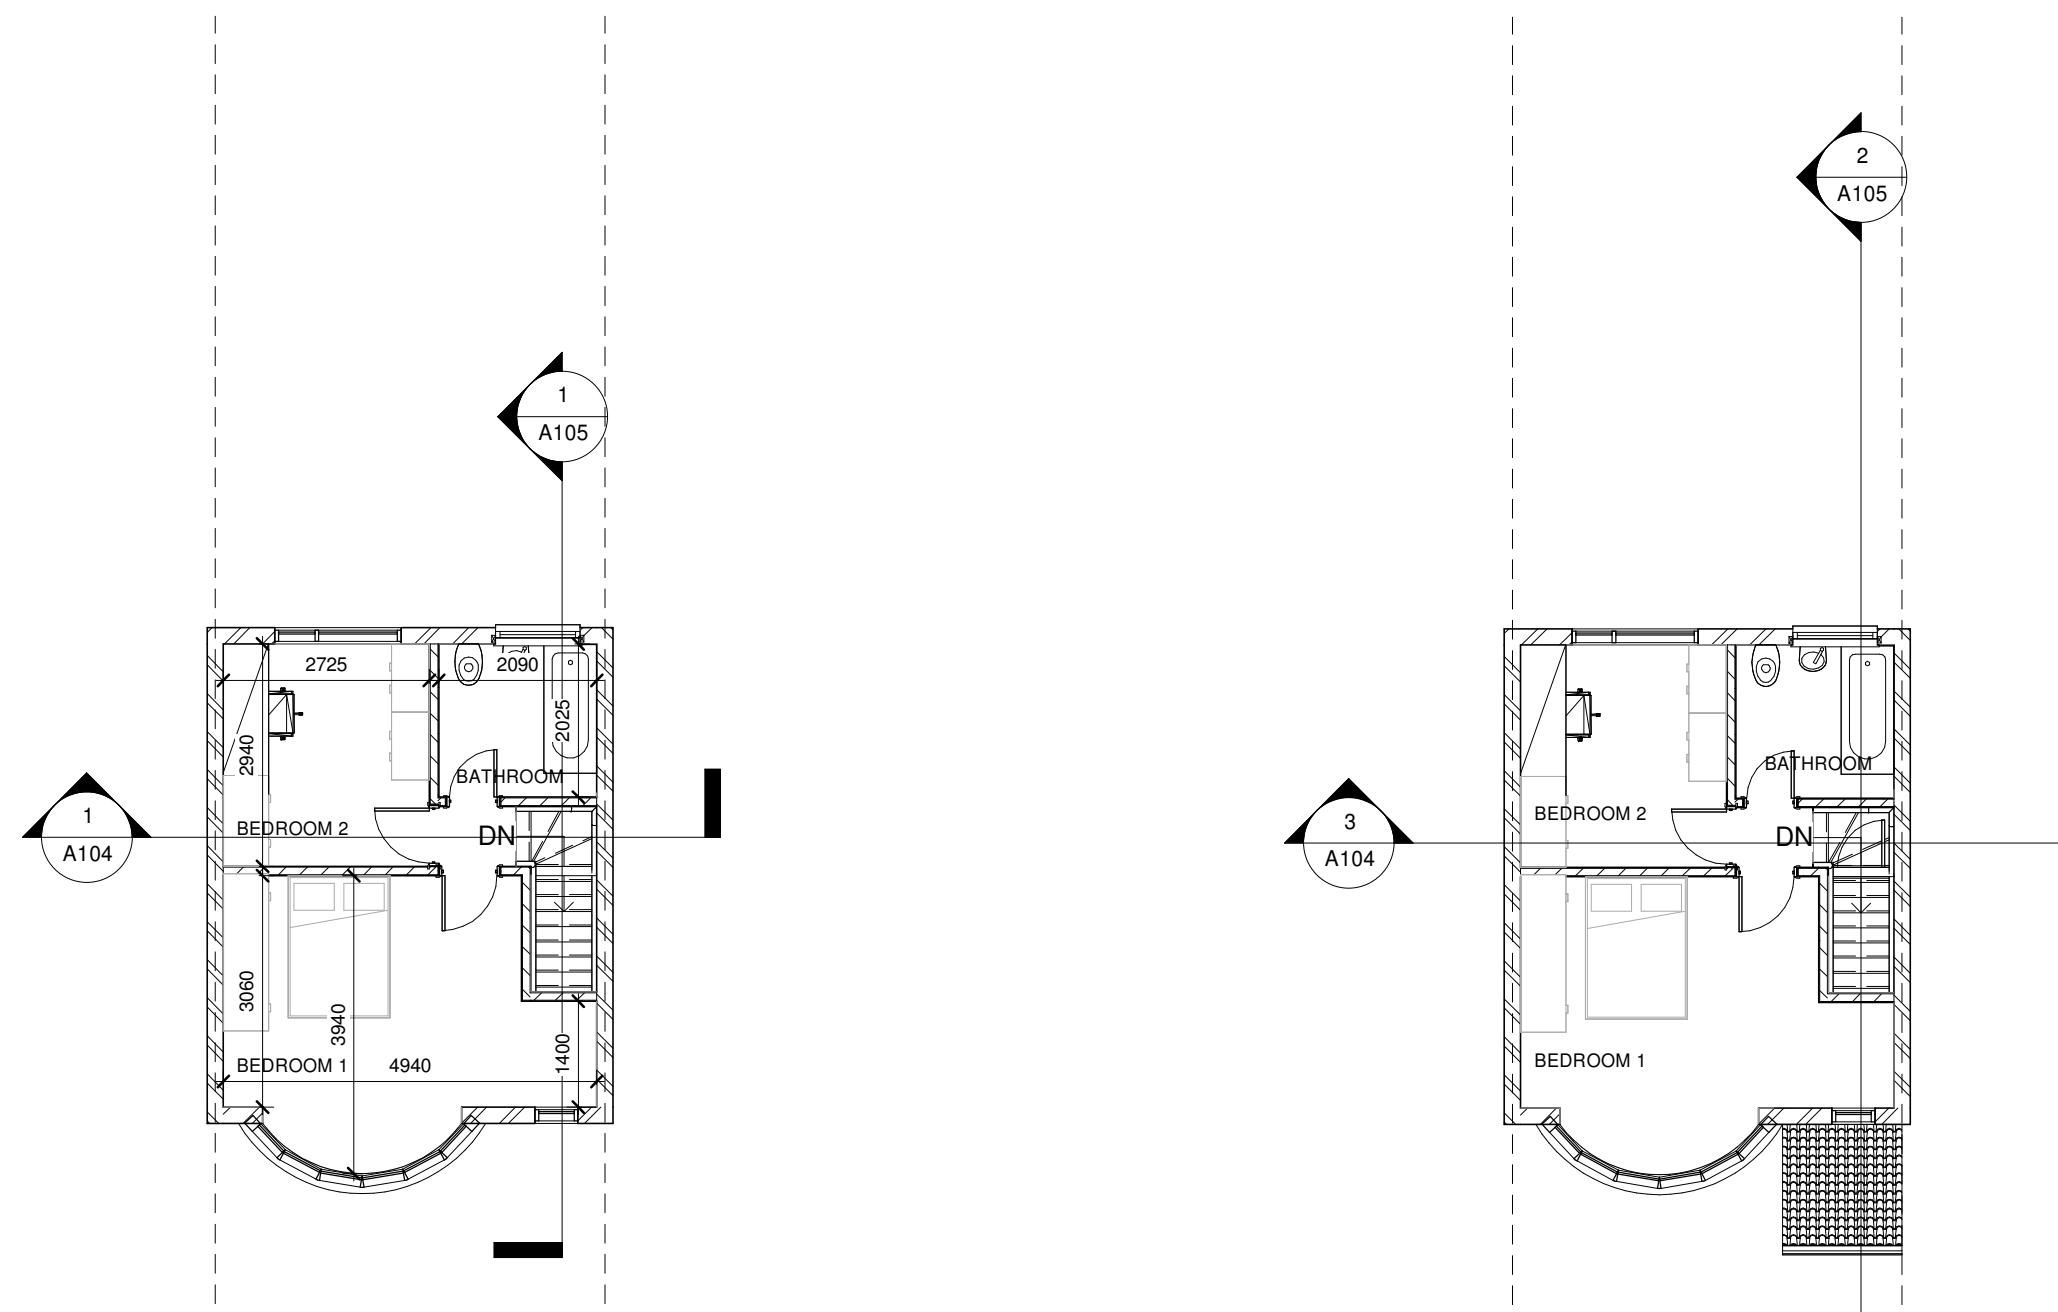


1 01- Existing
1 : 100

2 01- Proposed
1 : 100



0 5 10 m

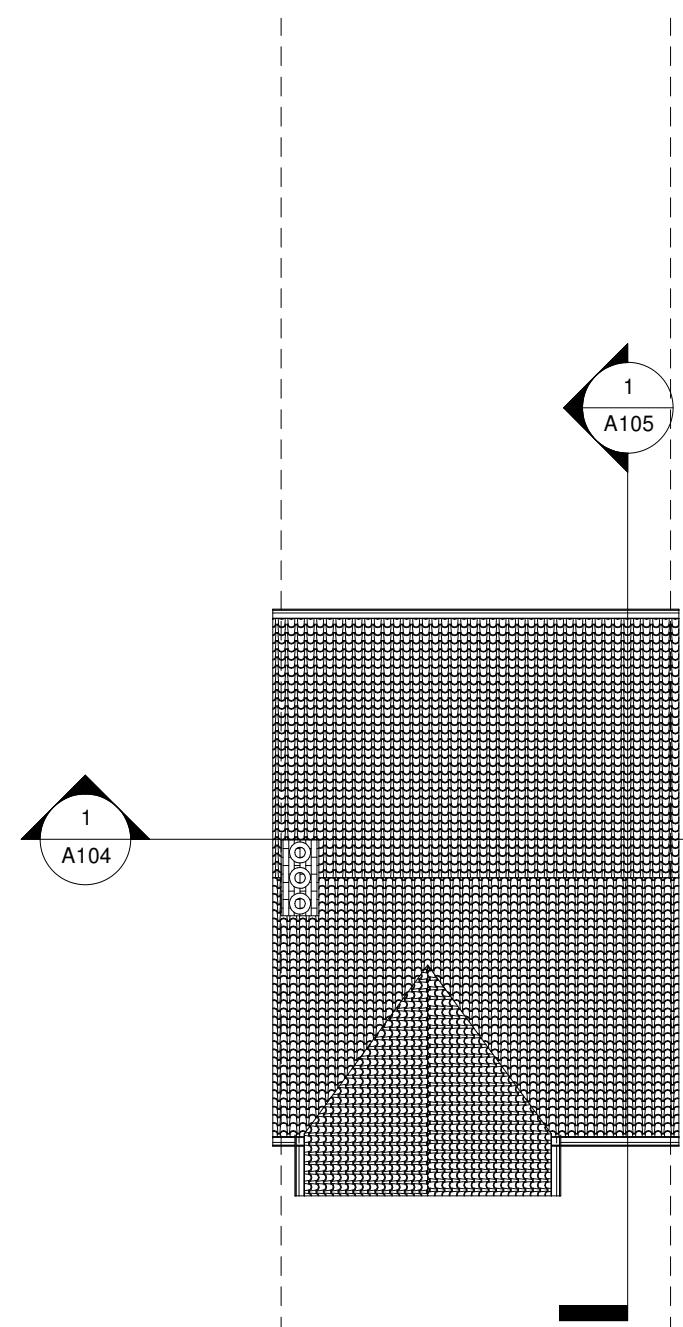


1 Roof - Existing
1 : 100

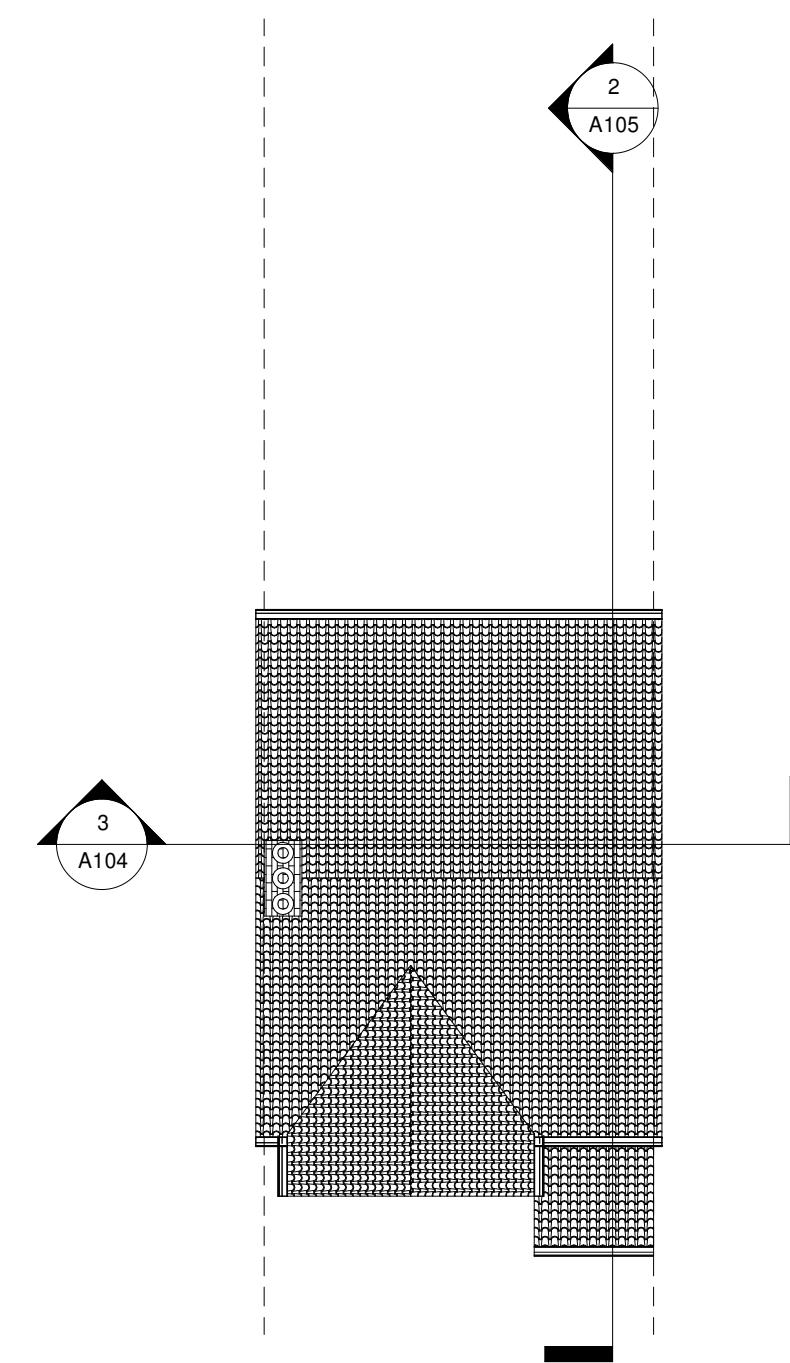



2 Roof - Proposed
1 : 100

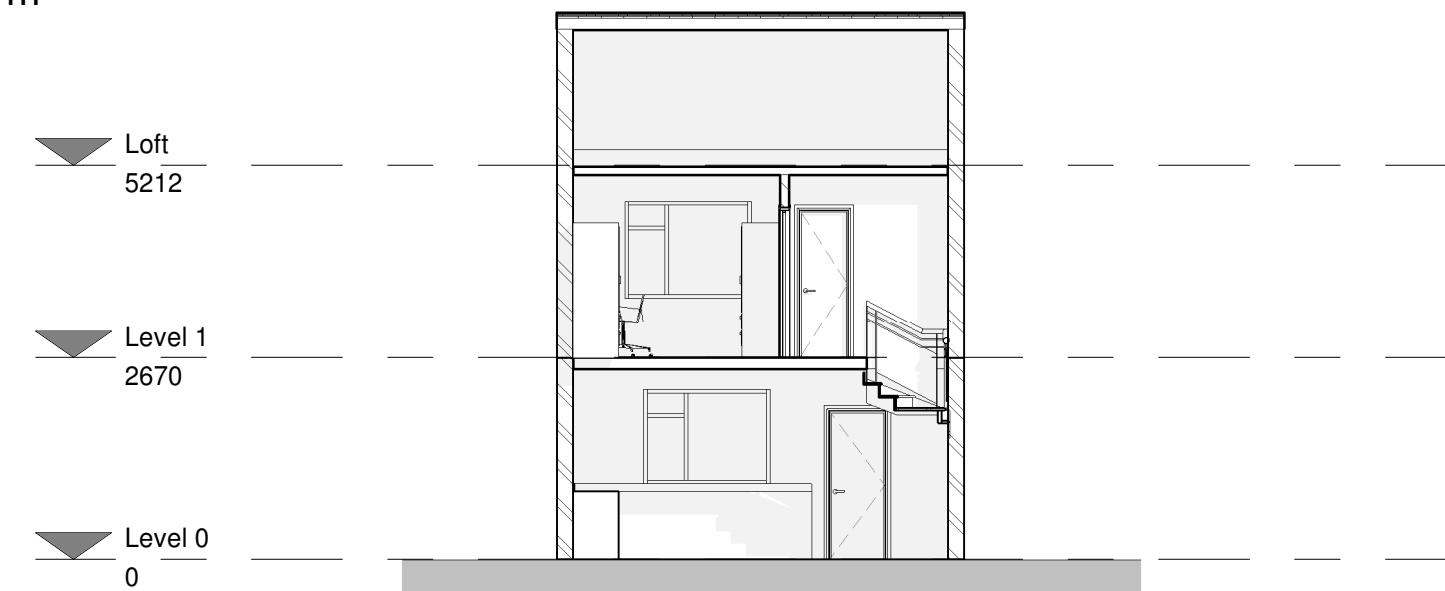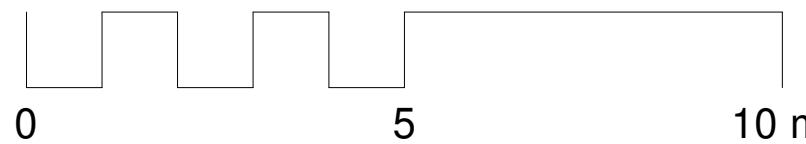


1 Existing - Section 1
1 : 100

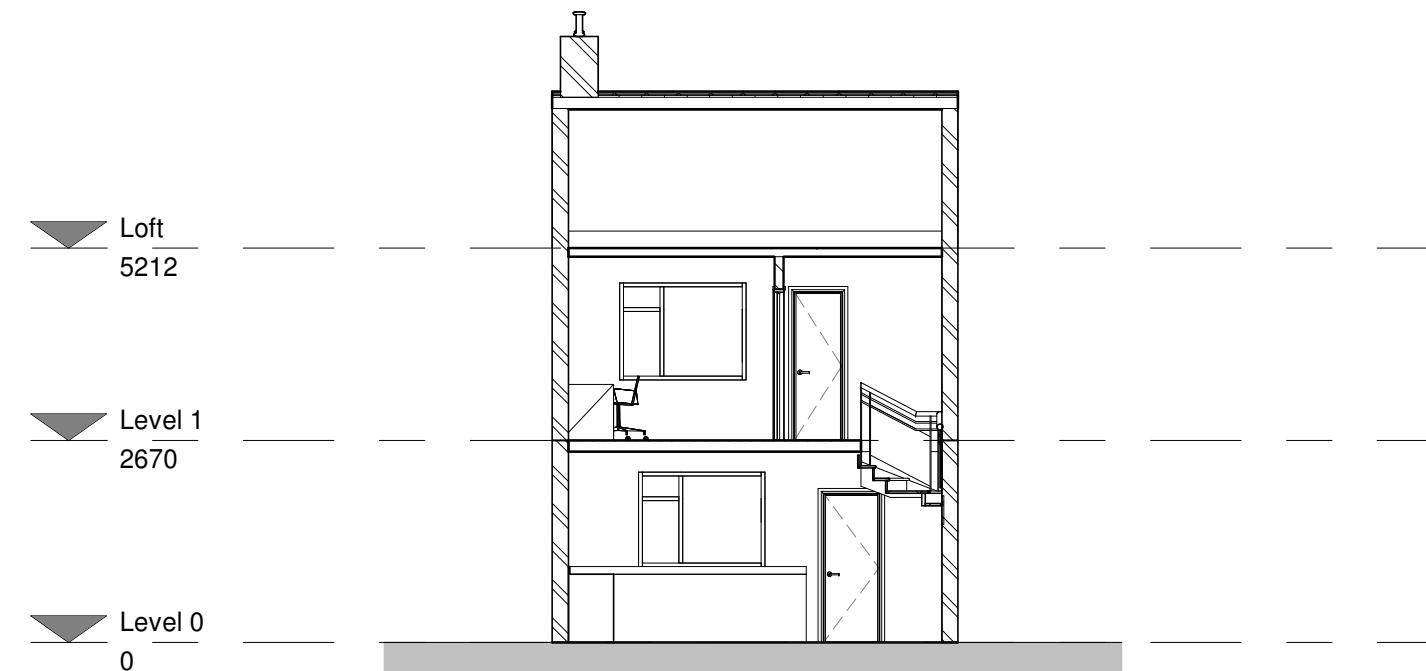


3 Proposed - Section 1
1 : 100

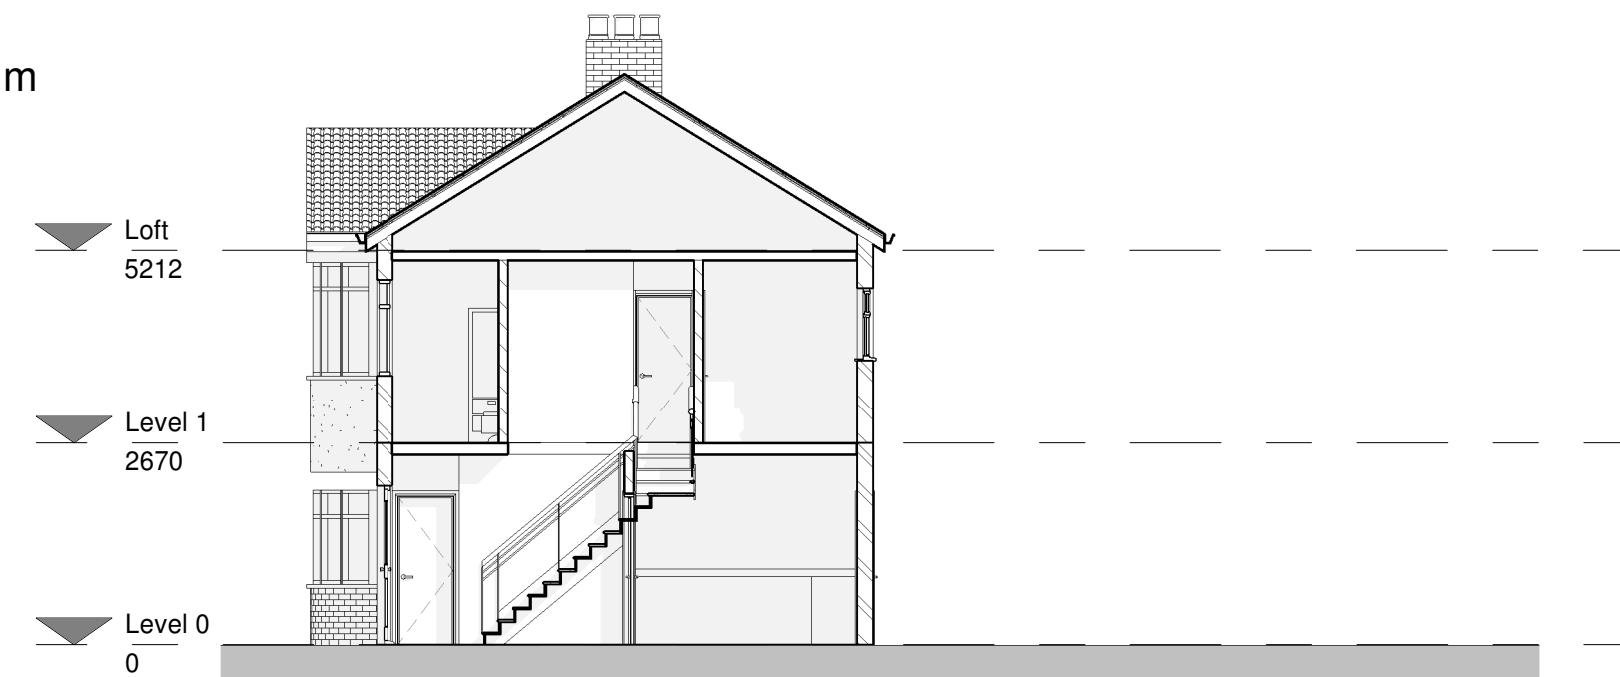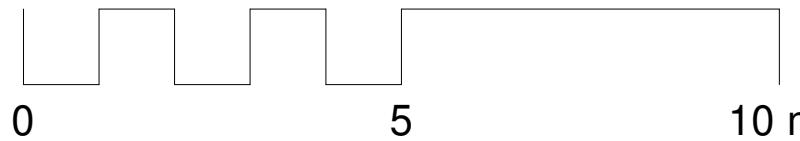

1 Existing - Section 2
1 : 100

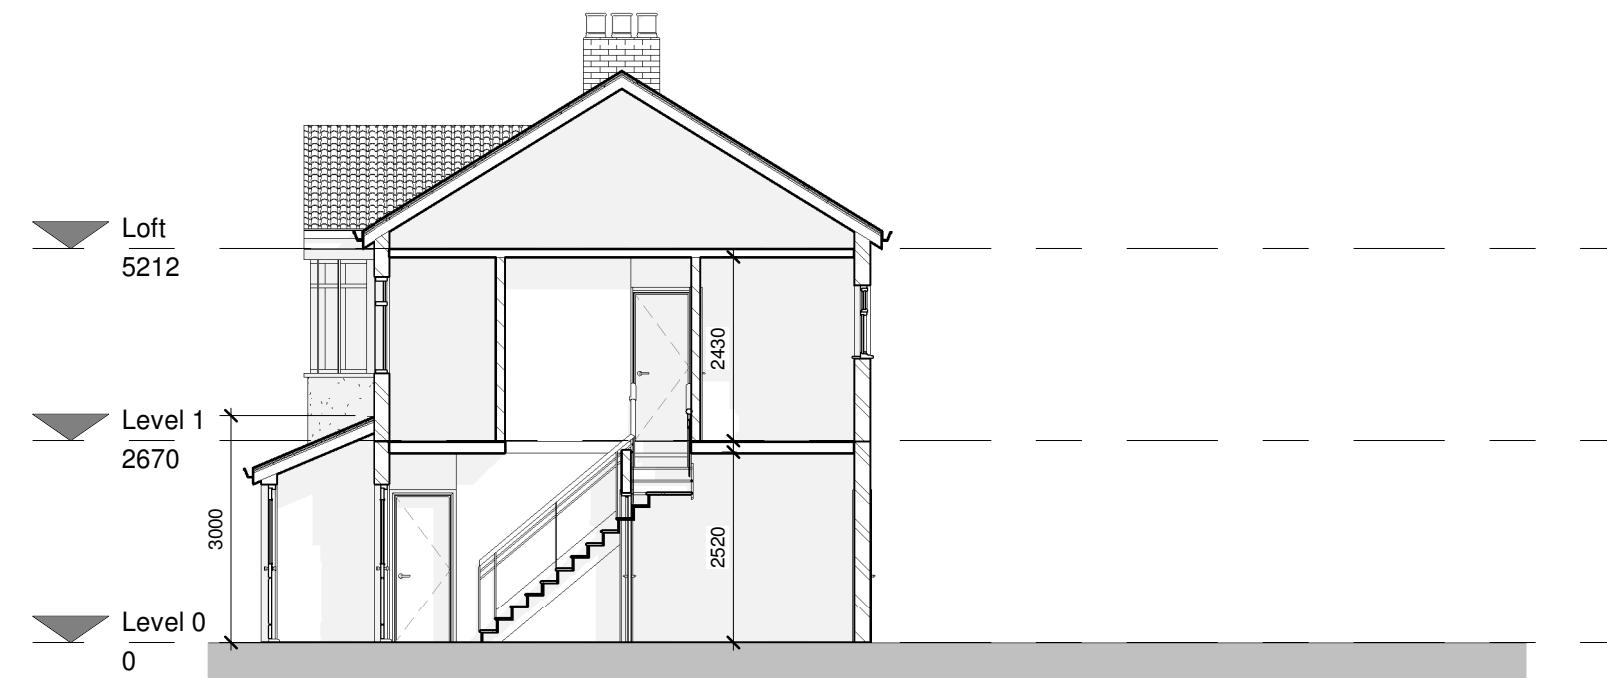


2 Proposed - Section 2
1 : 100

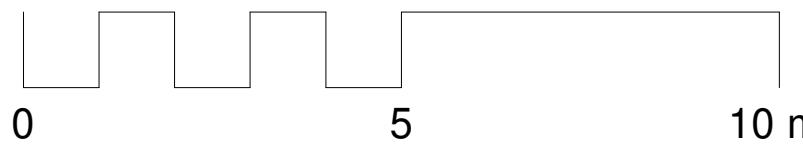

1

Front elevation - Existing



1 : 100

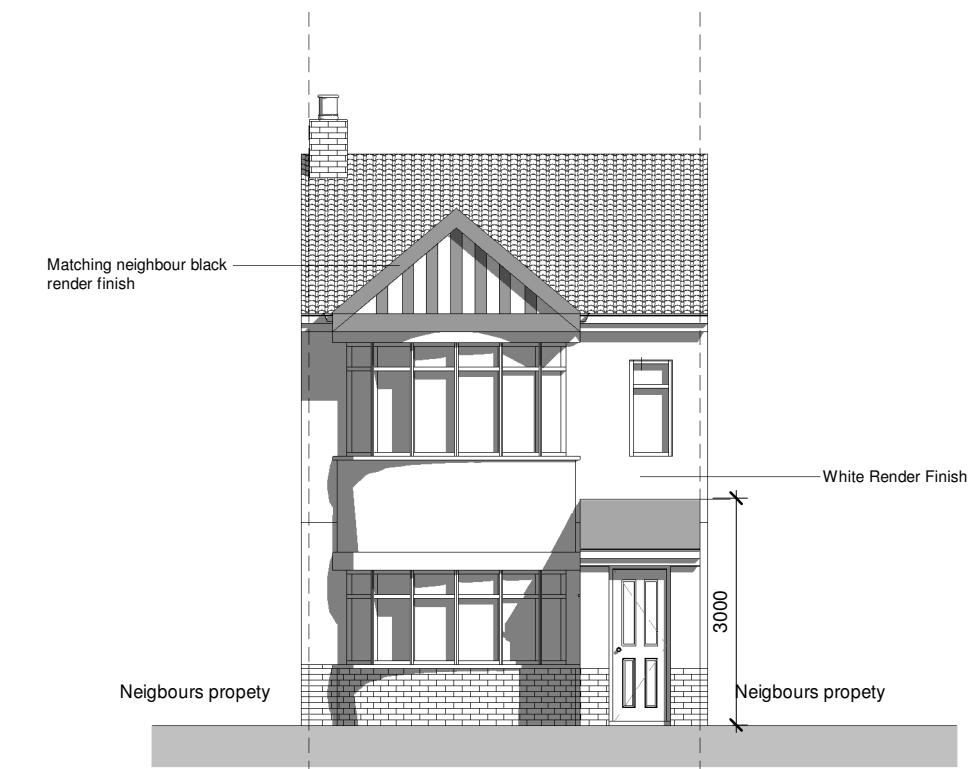

2


Front elevation - Proposed

1 : 100

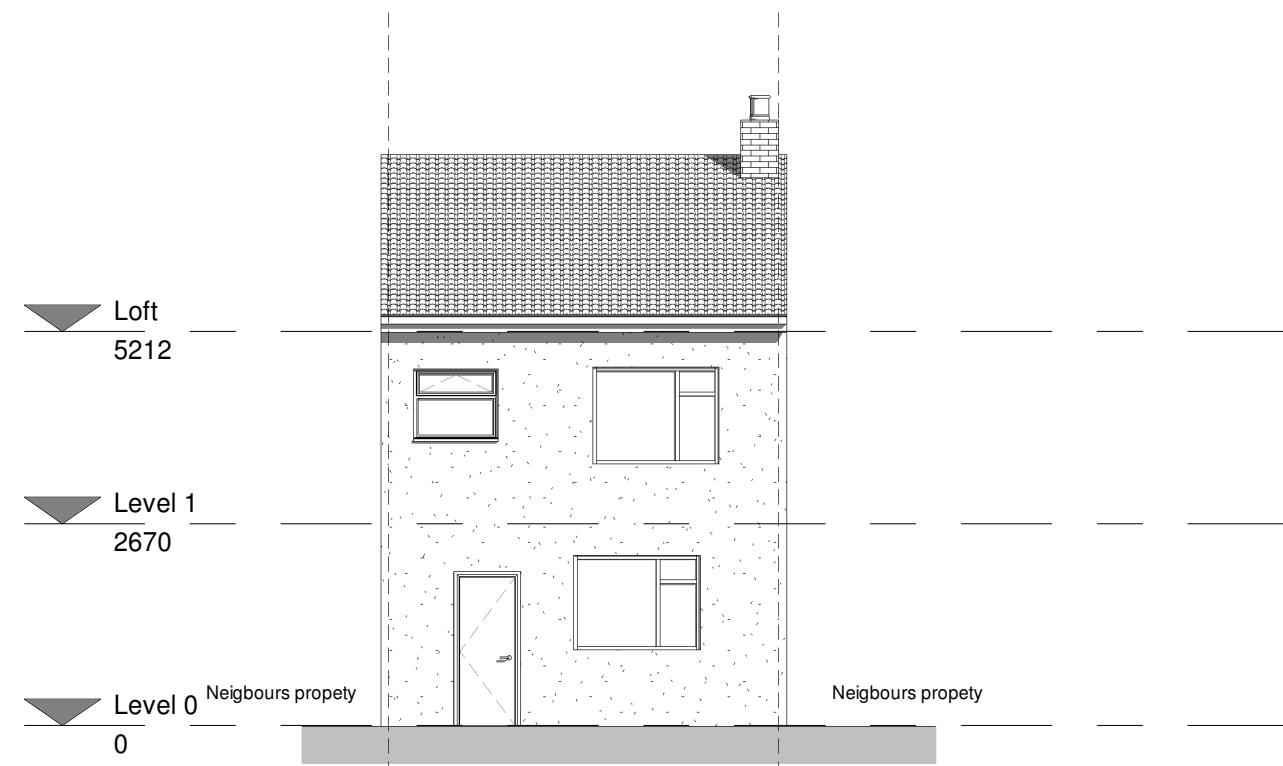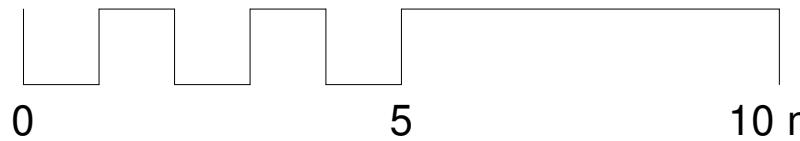



1 1 : 100

1 Rear elevation - Existing

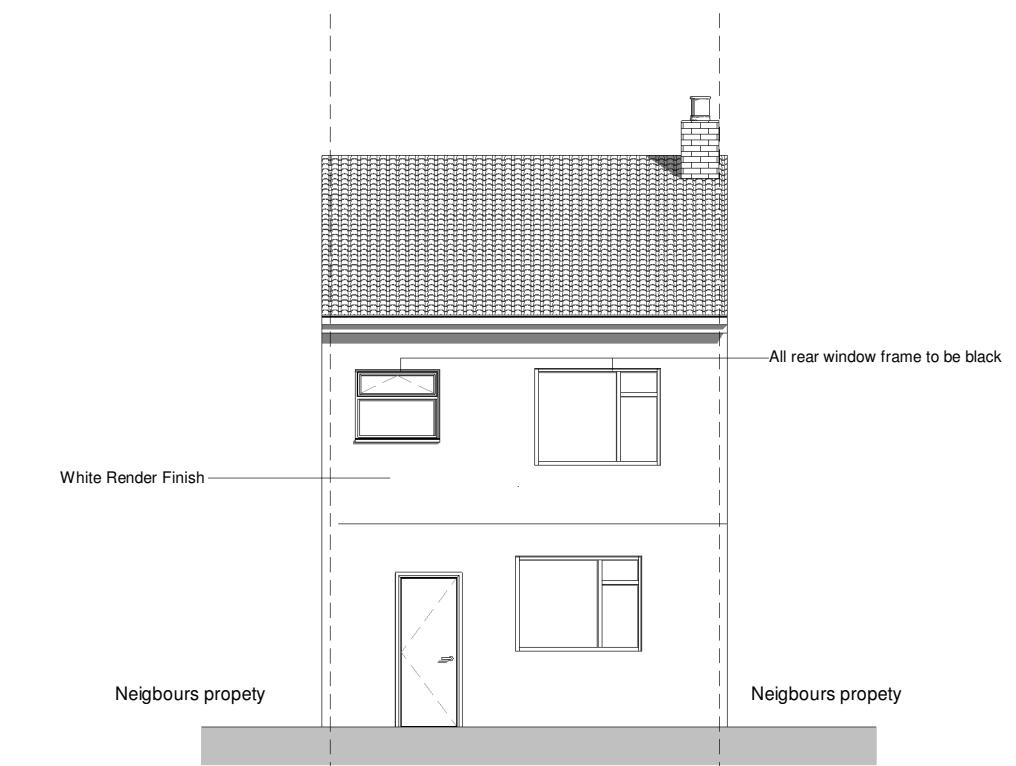


2 1 : 100



2 Rear elevation - Proposed

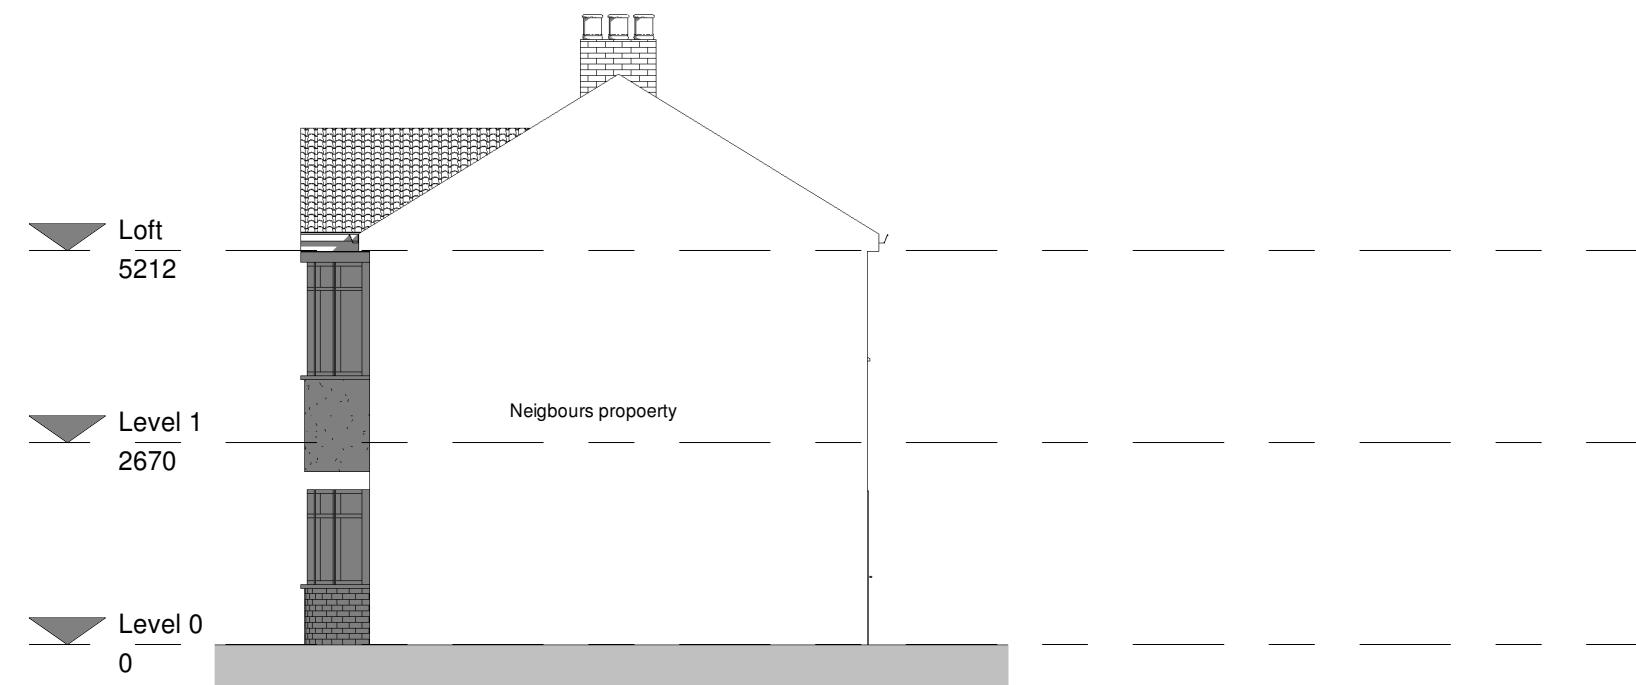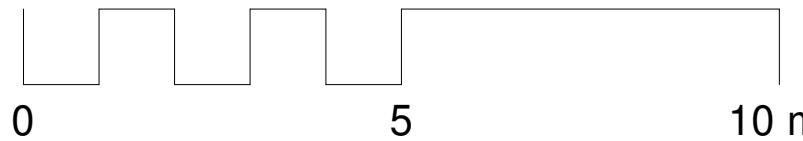

1 East elevation - Existing
1 : 100

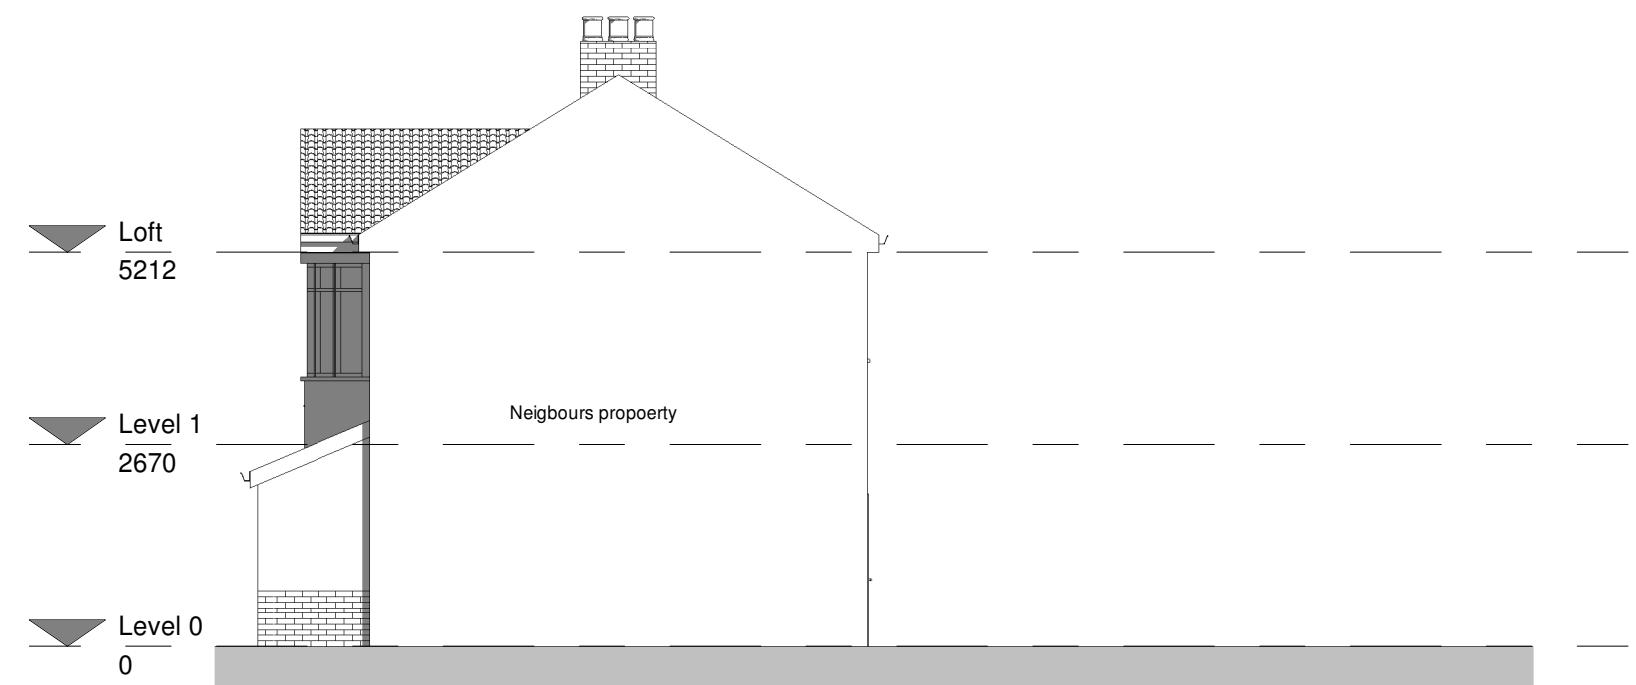

2 East elevation - Proposed
1 : 100

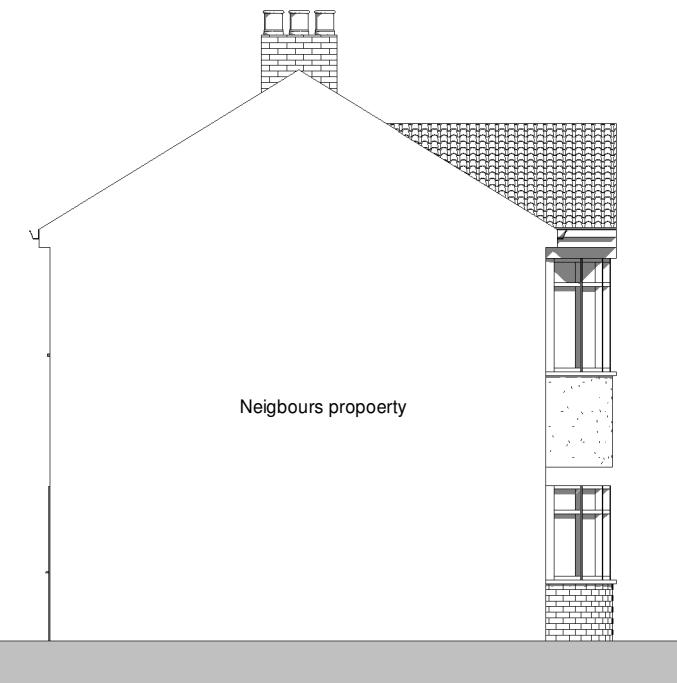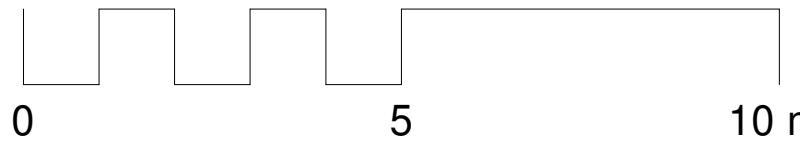

1 West elevation - Existing
1 : 100



2 West elevation - Proposed
1 : 100