

**Notes.**

Contractors must verify all dimensions at the site before comencing any work.


No construction work before Local Authority consent, Planning Permission, Building Control approval and structural engineer confirmation.

All structural elements inc. joists, beams and columns to be confirmed by structural engineer.


Any discrepancies to be reported to us.

All drawings are to be read in conjunction with all relevant drawings and specifications.

BLOCK PLAN 1:500

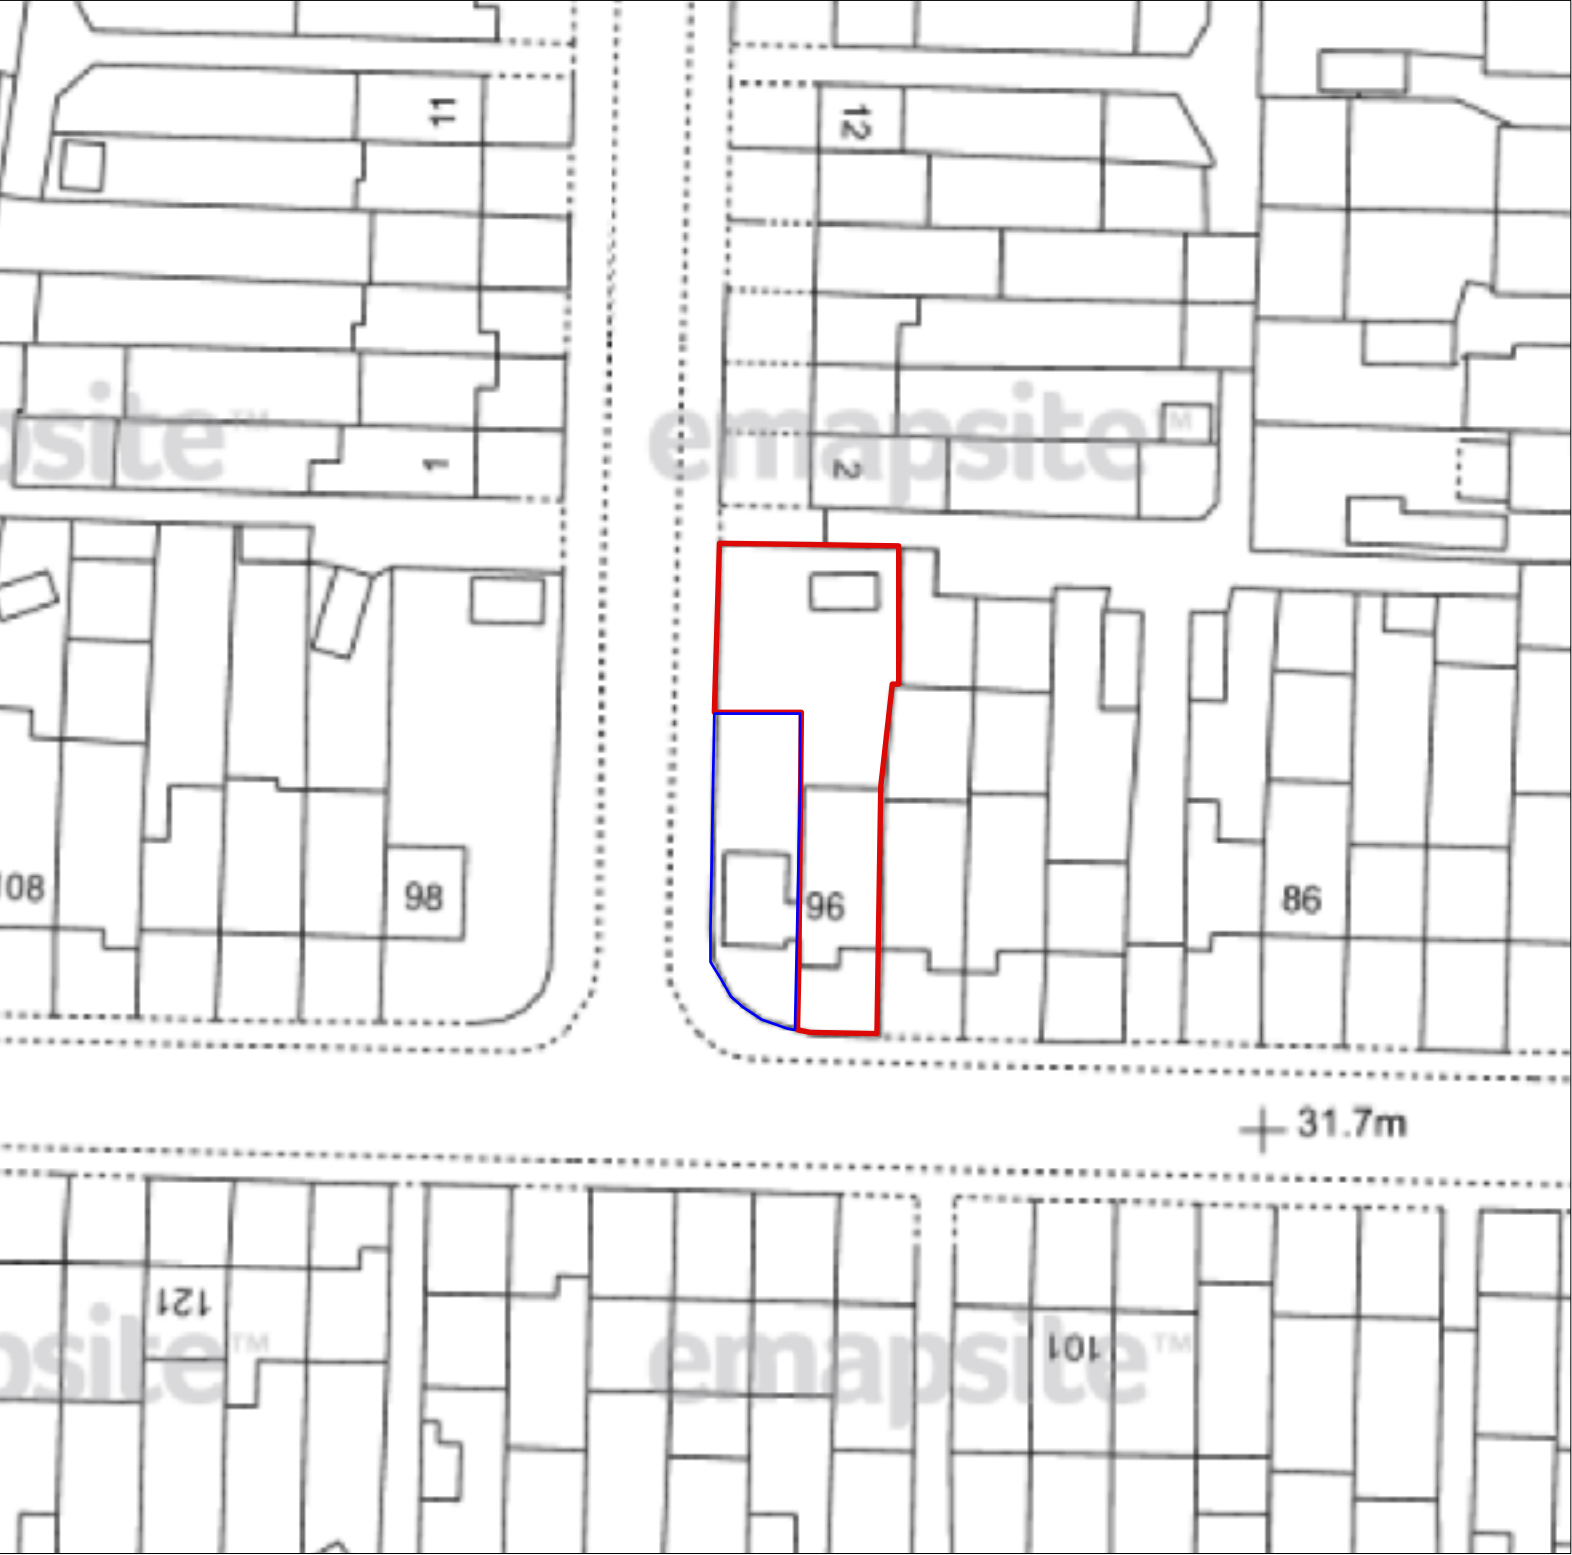

LOCATION PLAN 1:1250

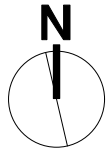

Revision.	Description	
YOUArchitecture Ltd		
A	60 Pinkwell Lane, UB3 1PH	
M	+44 (0) 77 46 60 40 23	
T	+44 (0) 20 87 56 04 39	
E	youarchitecture@gmail.com	
Project:		
96 Bourne Ave		
UB3 1QP		
Client:		
Mr Khasria		
Drawing Title:		
Existing Location Plan		
Dwg no: 0104-EX-00	Revision: A	Date: 20.09.2020
Scale: 1:1250, 1:500 @a3p	Drawn by:	Checked by: R.SH.