
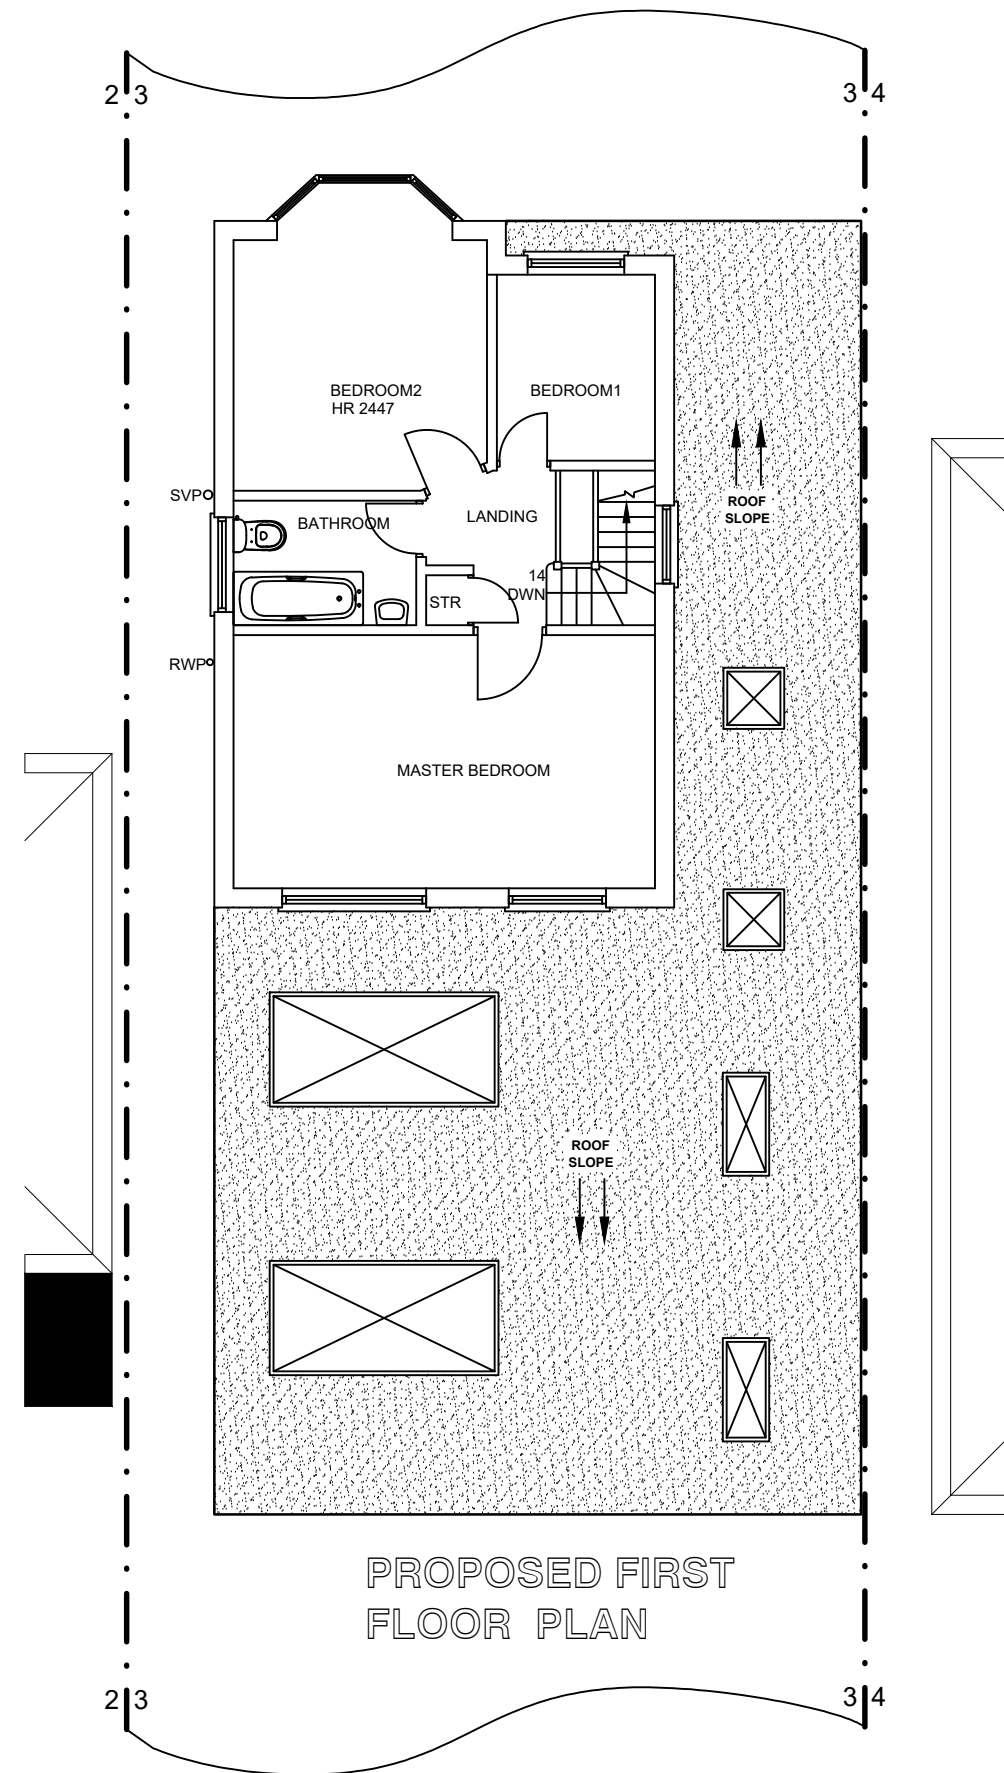


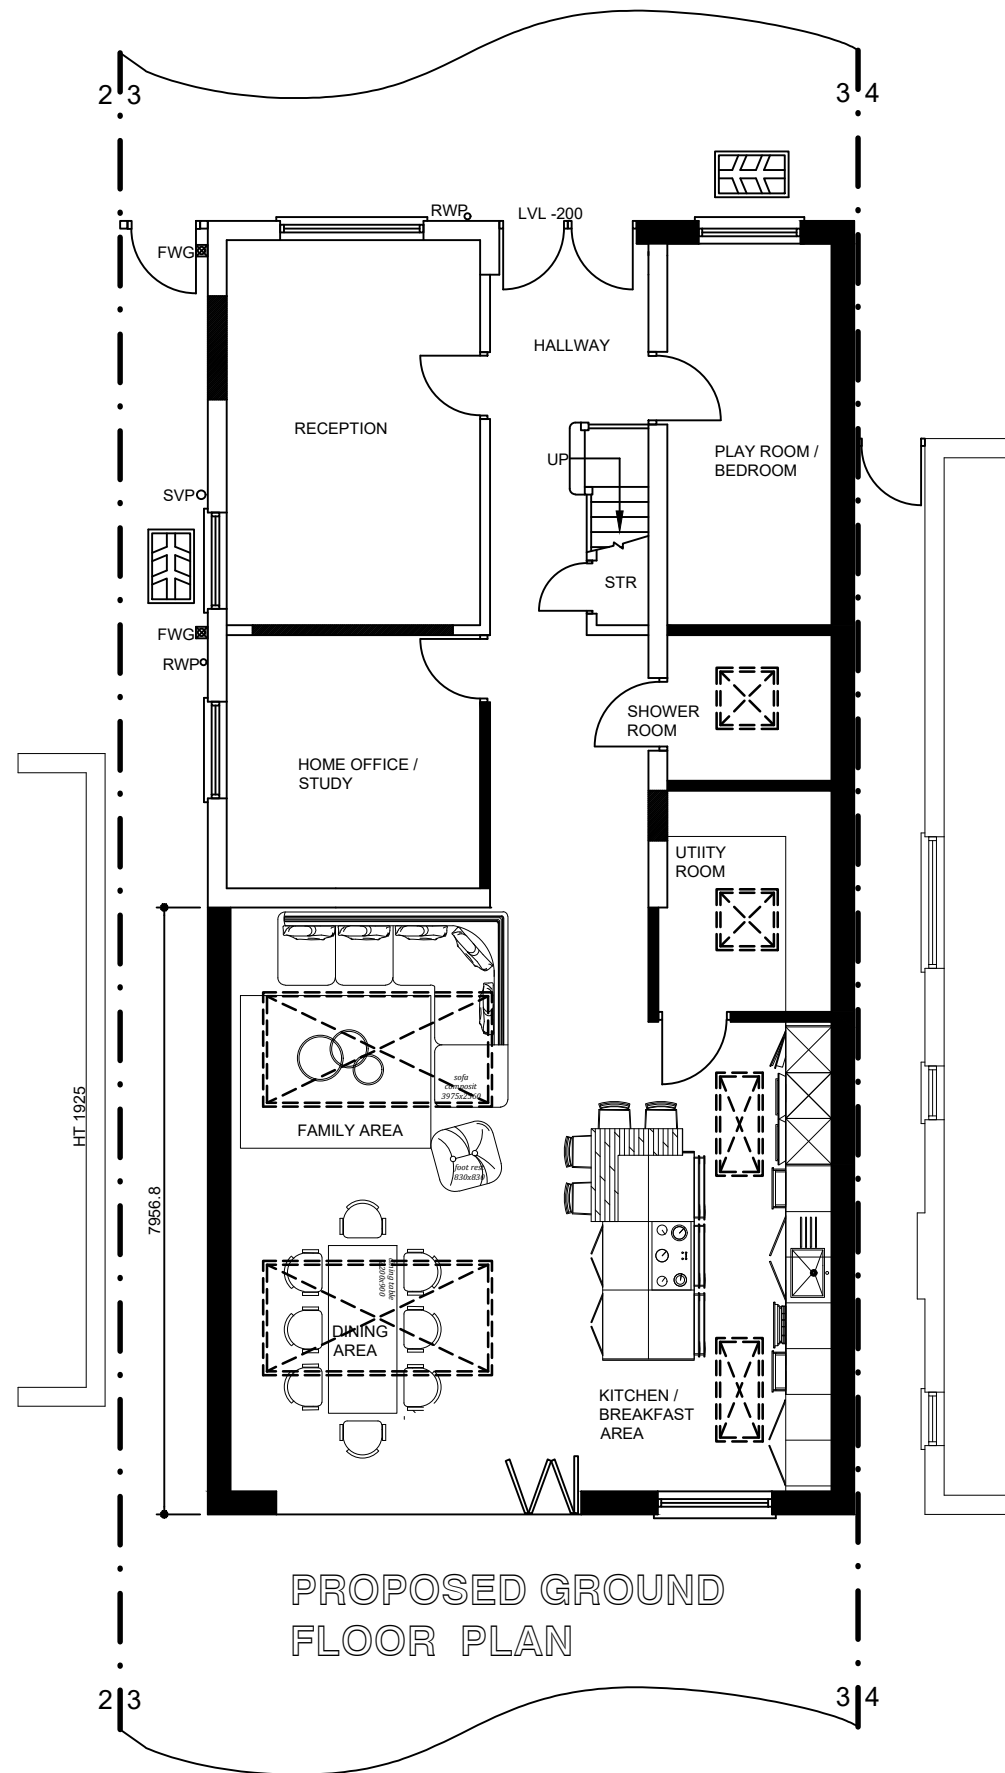

ICREATE © DESIGN LIMITED Planning & Designing of All Types of Building Works 13 ROBB ROAD, STANMORE, HA7 3SQ Tel: 07886759400 ; EM: ikreated@gmail.com			CLIENT MR. NEALESH PATEL 3 BOSTON GROVE, RUISLIP, HA4 7RY		PROJECT/TITLE SINGLE STOREY SIDE, FRONT AND REAR EXTENSION FOLLOWING DEMOLITION OF GARAGE AT 3 BOSTON GROVE, RUISLIP, HA4 7RY
REV	DATES	COMMENTS	SCALE: 1:100@A3		DRG NO : 3BOSTONGROVE-003
	02.11.2020	FOR CLIENT'S REVIEW / PLANNING APPLICATION			