


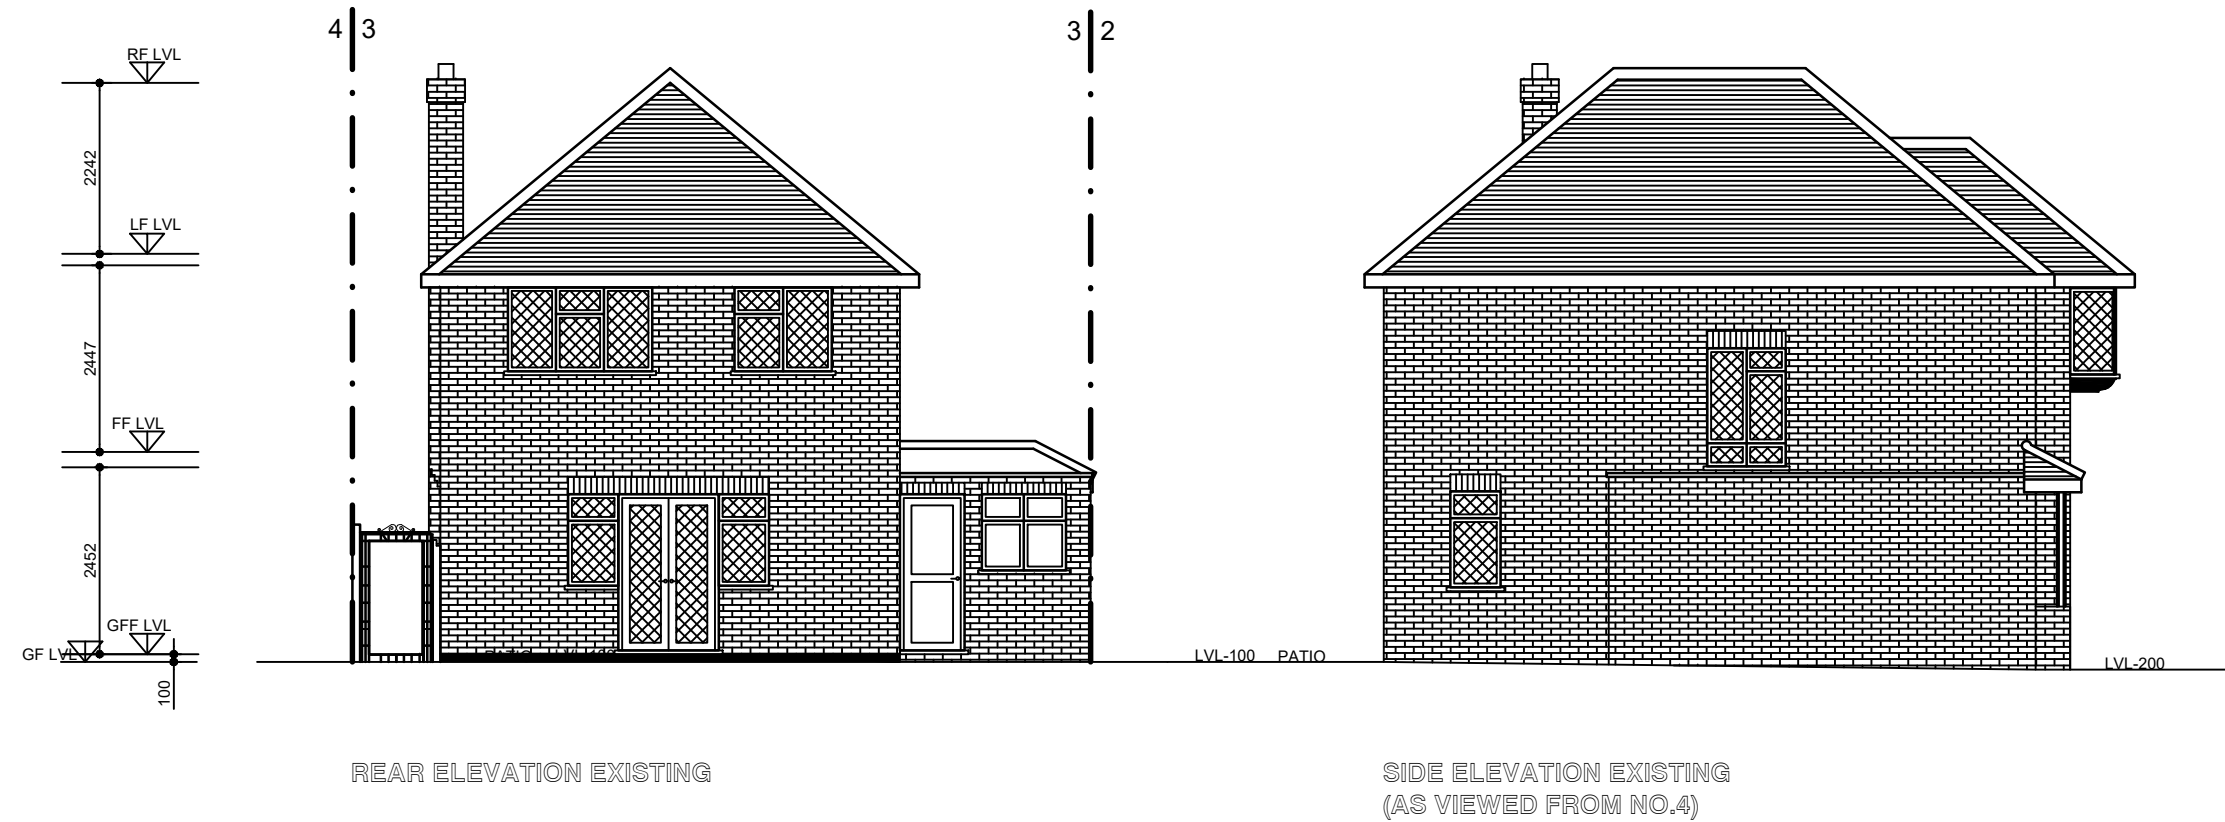

ICREATE[©] DESIGN LIMITED Planning & Designing of All Types of Building Works 13 ROBB ROAD, STANMORE, HA7 3SQ Tel: 07886759400 ; EMail: ikreated@gmail.com			CLIENT		PROJECT/TITLE	
					SINGLE STOREY SIDE, FRONT AND REAR EXTENSION FOLLOWING DEMOLITION OF GARAGE AT 3 BOSTON GROVE, RUISLIP, HA4 7RY	
					SCALE:	DRG NO :
					1:100@A3	3BOSTONGROVE-103
REV	DATES	COMMENTS				
	22.01.2021	FOR CERTIFICATE OF LAWFULNESS - LOFT				