



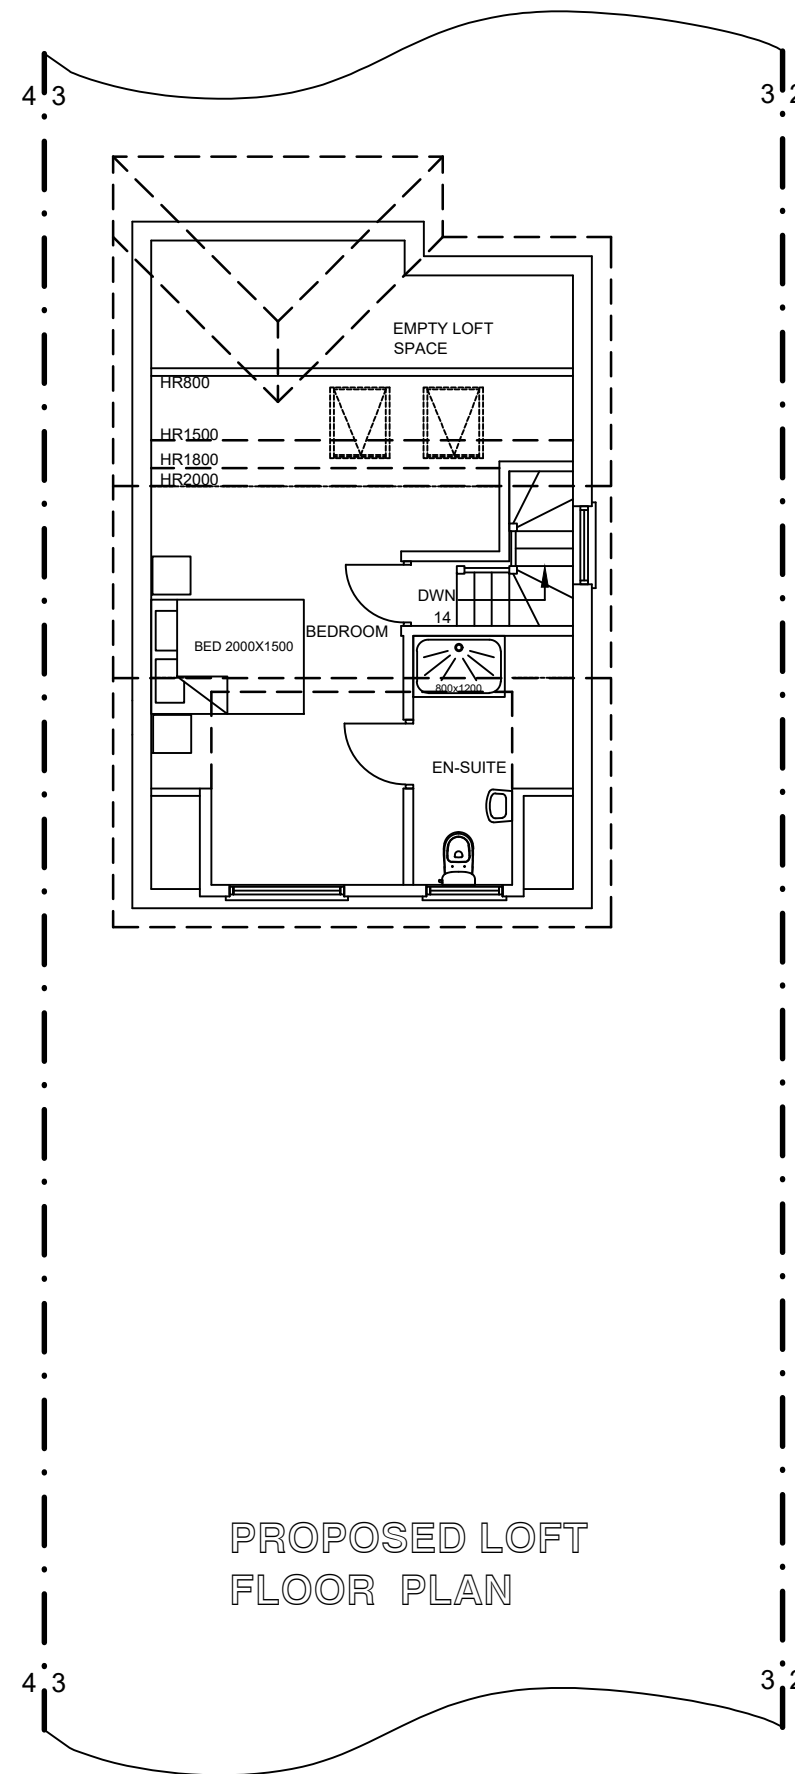

PROPOSED LOFT
FLOOR PLAN

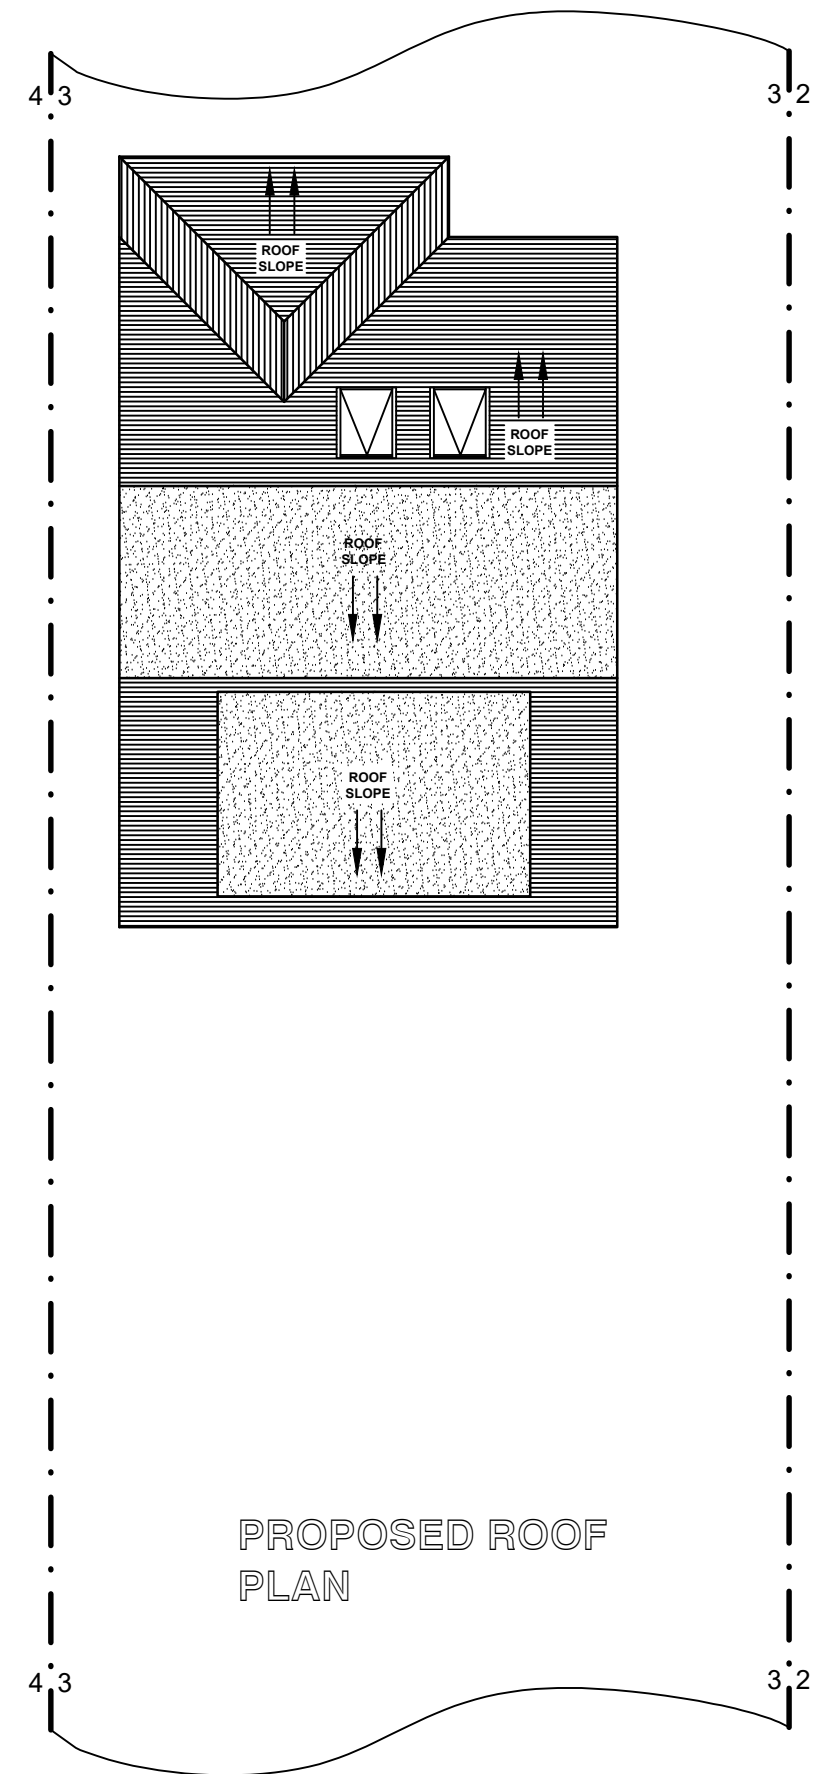

PROPOSED ROOF
PLAN

ICREATE[©] DESIGN LIMITED Planning & Designing of All Types of Building Works 13 ROBB ROAD, STANMORE, HA7 3SQ Tel: 07886759400 ; EM: ikreated@gmail.com			CLIENT MR. NEALESH PATEL 3 BOSTON GROVE, RUISLIP, HA4 7RY
--	--	--	--