


SITE LOCATION PLAN
AREA 2 HA
SCALE: 1:1250 on A4
CENTRE COORDINATES: 510532 , 187002

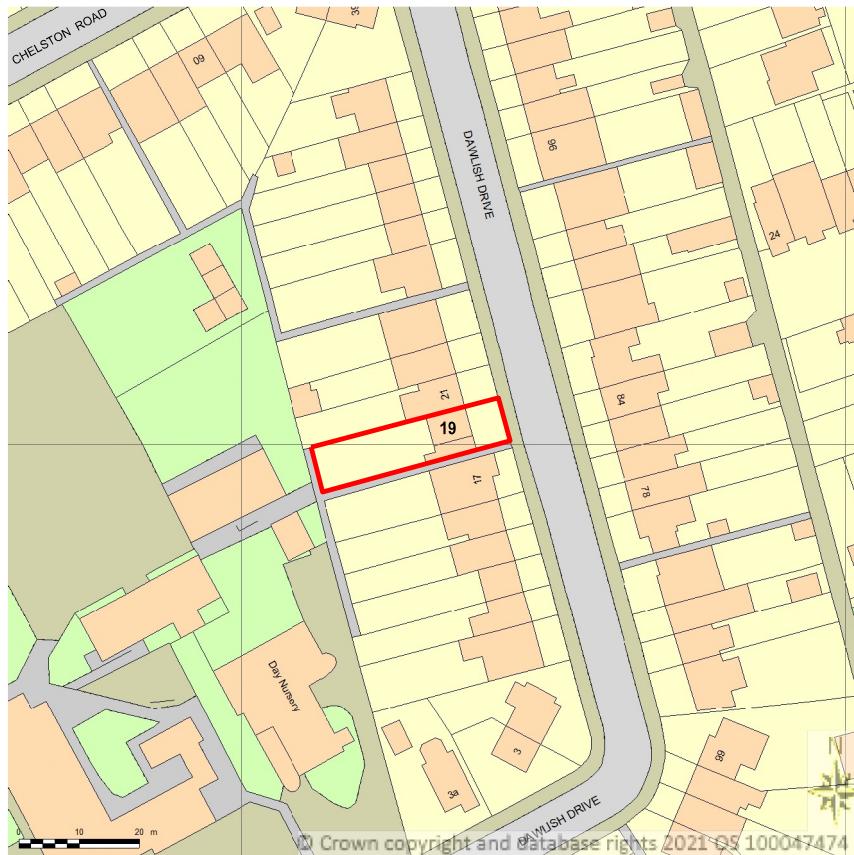

Supplied by Streetwise Maps Ltd
www.streetwise.net
Licence No: 100047474



SCALE BAR 1:1250 @ A4



<p>Disclaimer: Do not scale from this drawing. Check all dimensions on site before fabrication or setting out. This document is copyright and may not be reproduced without permission of the owner.</p>
<p>Notes: All dimensions in millimetres.</p>
<p>KEY:</p> <p>SITE BOUNDARY </p>

Rev:	Notes:	Date:	Dwn:	Iss:	Author:
00	Planning Submission	19.06.2021	MG	MG	Maria Golasowska M Eng, Dip Arch, BA (Hons) ARB no. 077808G T: 020 3715 7751 M: 077 3138 7952
Client:					 Glades Construction Ltd.
Mr Zef Demaj 19 Dawlish Drive Ruislip HA4 9SF					38 CEDAR DRIVE PINNER - HA5 4DE

Project:	Private Attached House 19 Dawlish Drive Ruislip HA4 9SF		
Drawing Title:	SITE LOCATION PLAN		
Drawn By:	Issued By:	Date of First Issue:	
MG	MG	19.06.2021	
Project No:	Scale @ A4:		
EX-HR-A-019B	1:1250		
Drawing No:	Revision:		
A-HR-019B-SL-001	100		