



SITE LOCATION PLAN
AREA 2 HA
SCALE: 1:1250 on A4
CENTRE COORDINATES: 510532 , 187002

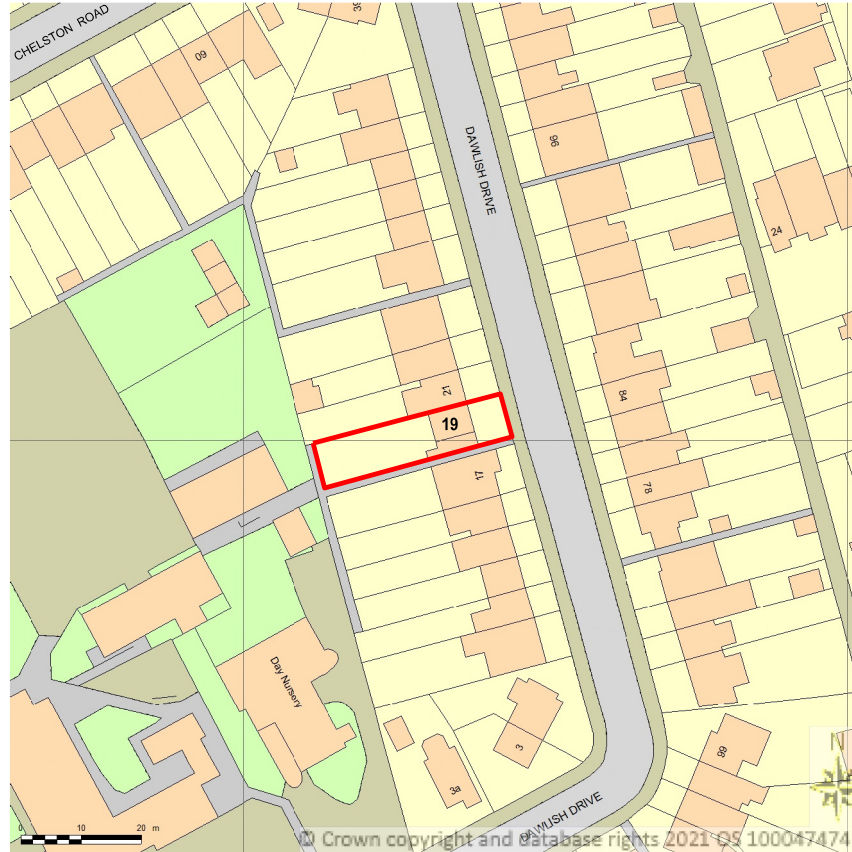

Supplied by Streetwise Maps Ltd
www.streetwise.net
Licence No: 100047474

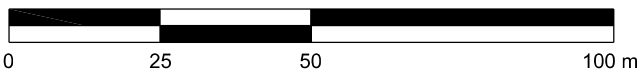

SCALE BAR 1:1250 @ A4



Disclaimer: Do not scale from this drawing. Check all dimensions on site before fabrication or setting out. This document is copyright and may not be reproduced without permission of the owner.
Notes: All dimensions in millimeters.
KEY: SITE BOUNDARY ———

Rev	Notes	Date	Drawn	Issued	Author
00	Planning Submission	19.06.2021	MG	MG	Maria Golasowska M Eng, Dip Arch, BA (Hons) ARB no. 077808G T: 020 3715 7751 M: 077 3138 7952
Client: Mr Zef Demaj 19 Dawlish Drive Ruislip HA4 9SF					Glades Construction Ltd. 38 CEDAR DRIVE PINNER - HA5 4DE

Project: Private Attached House 19 Dawlish Drive Ruislip HA4 9SF		
Drawing Title: SITE LOCATION PLAN		
Drawn By: MG	Issued By: MG	Date of First Issue: 19.06.2021
Project No: EX-HR-A-019A	Scale @ A4: 1:1250	
Drawing No: A-HR-019A-SL-001	Revision: 00	