
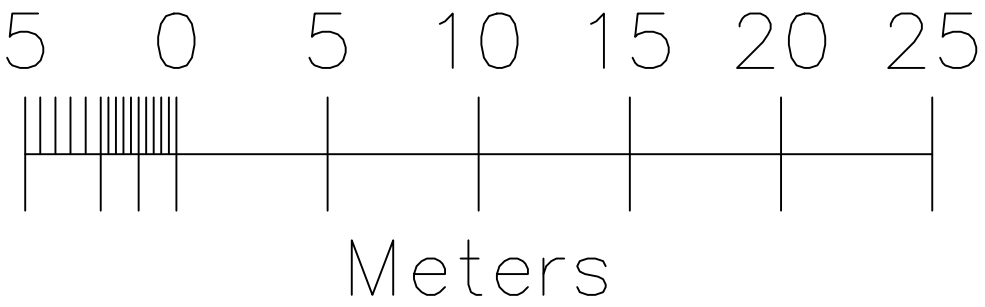


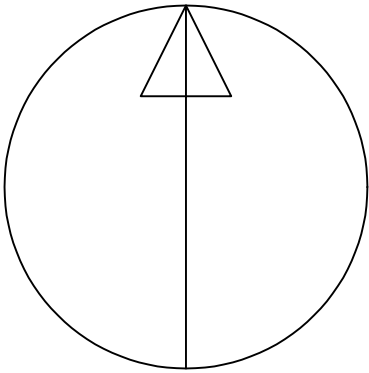

SITE: 29 Marlborough Ave Ruislip HA4 7NS			
TITLE: BLOCK PLAN			
Drawn SH		Checked	
Date Oct '20		Scale 1:250 @ A3	
Drawing No.		Revision	
/ 1020 / MA03			