


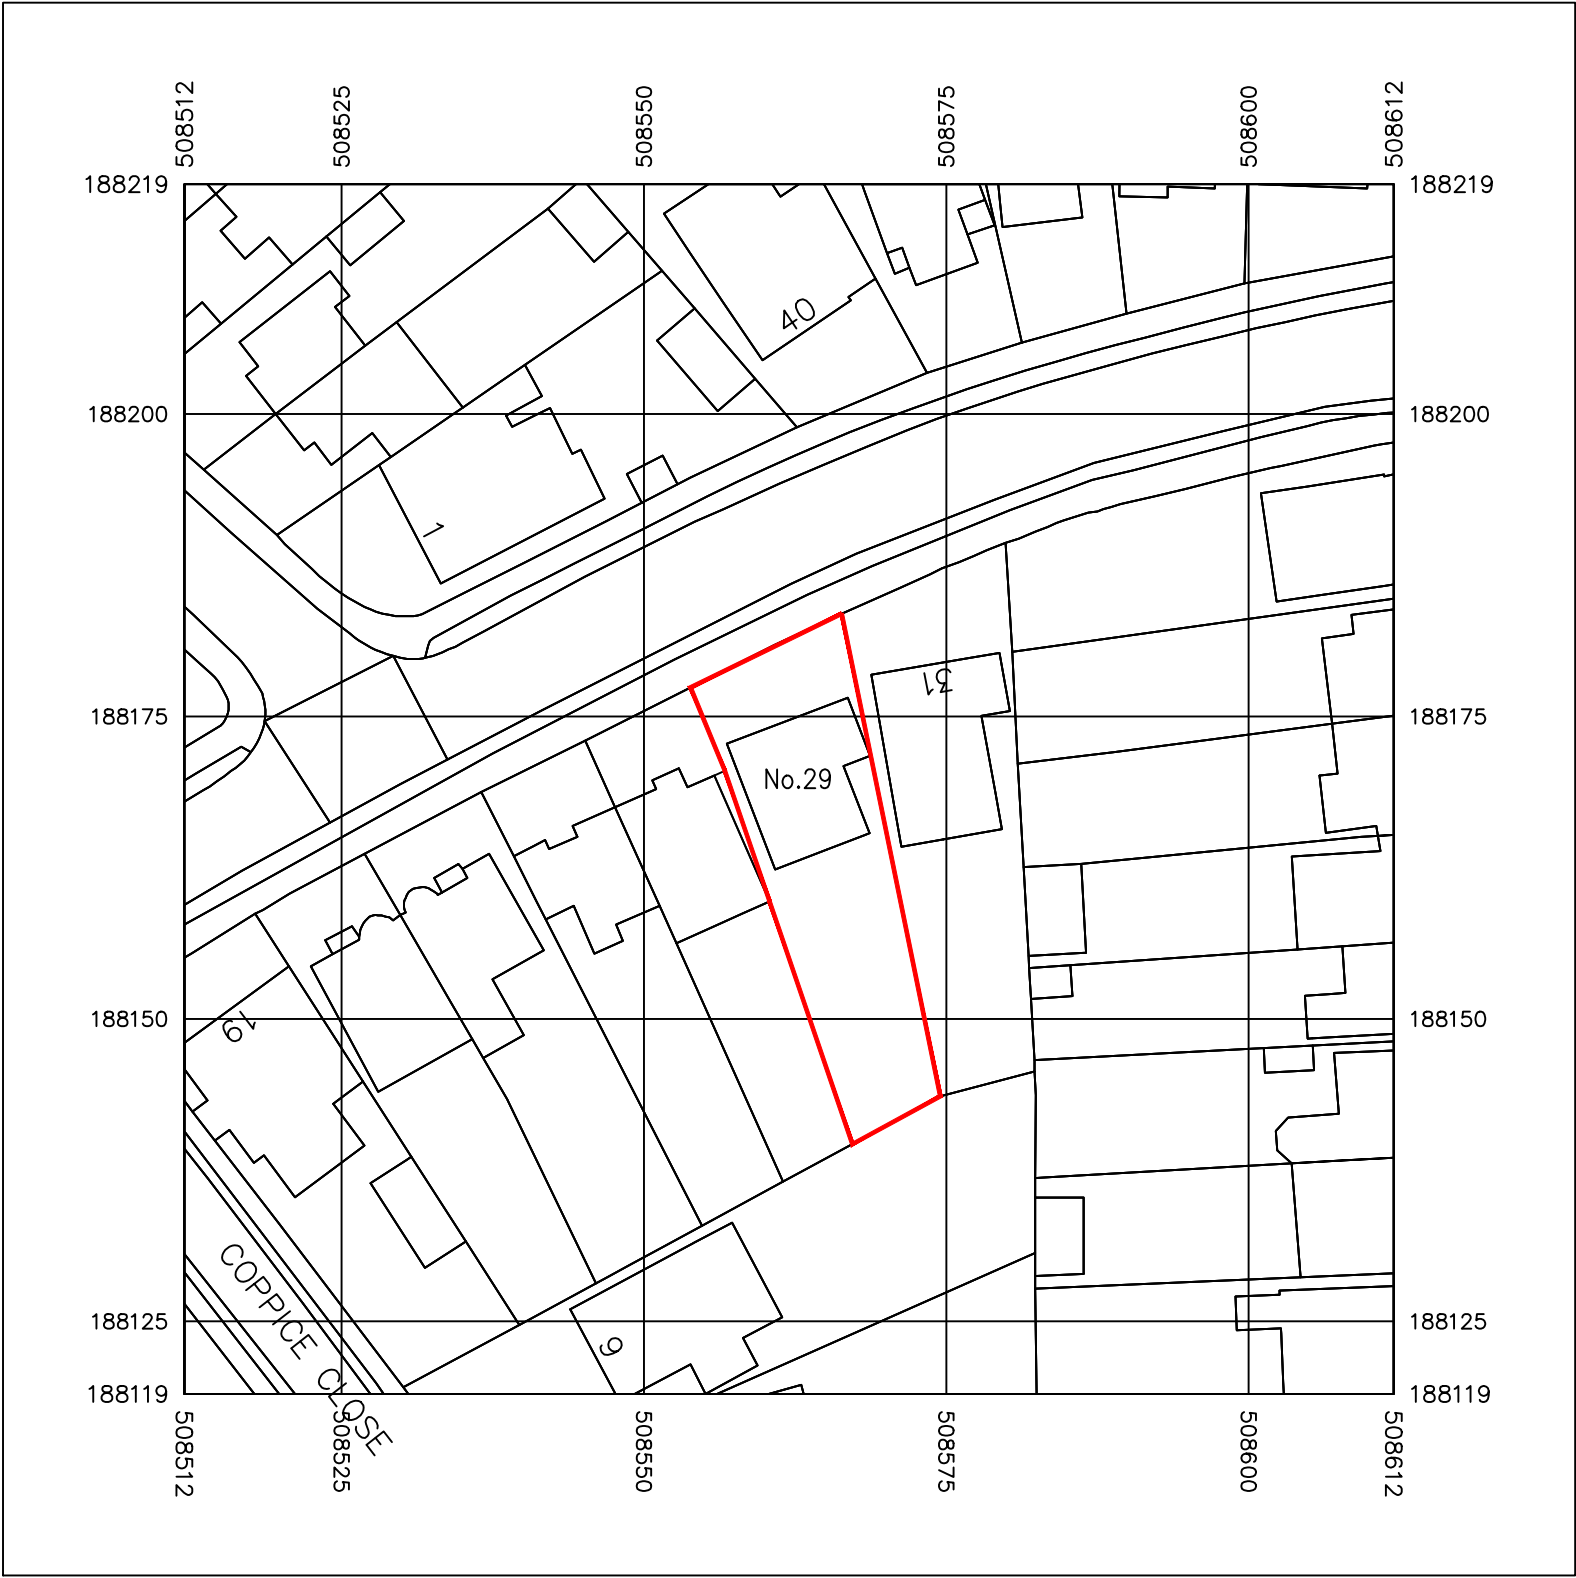

SITE:
29 Marlborough Ave
Ruislip
HA4 7NS

TITLE:
LOCATION PLAN

Drawn SH

Checked

Date Oct '20

Scale 1:1250 @ A3

Drawing No.

Revision

/ 1020 / MA04
