


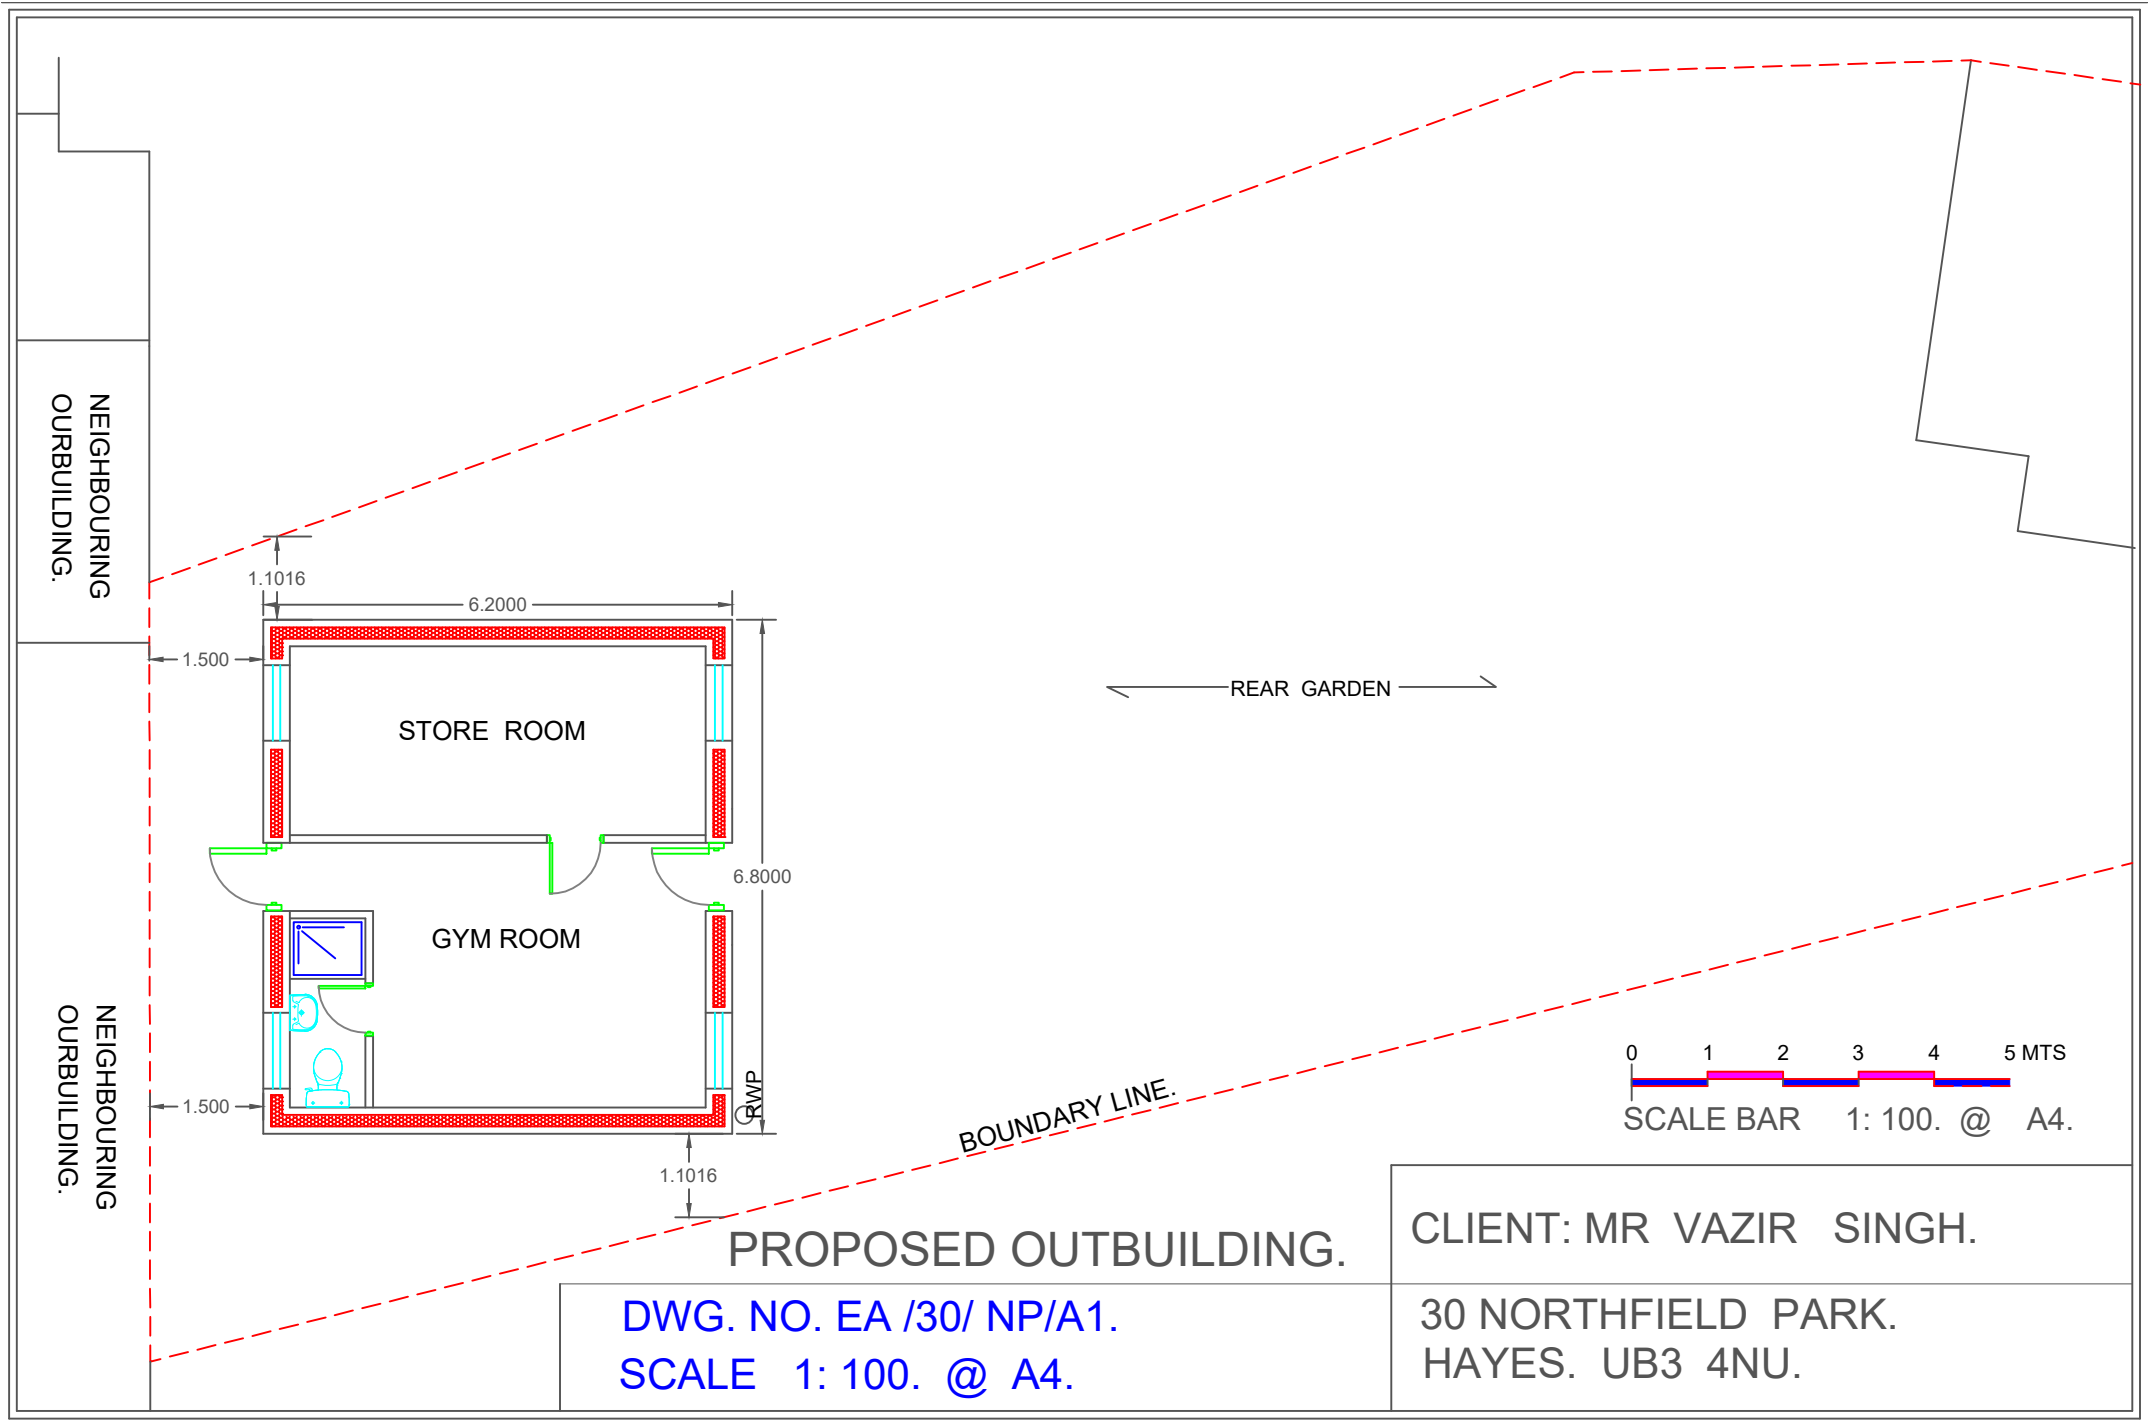

DWG. NO. EA /30/ NP/A1.
SCALE 1: 100. @ A4.

PROPOSED OUTBUILDING.

CLIENT: MR VAZIR SINGH.

30 NORTHFIELD PARK.
HAYES. UB3 4NU.