


N

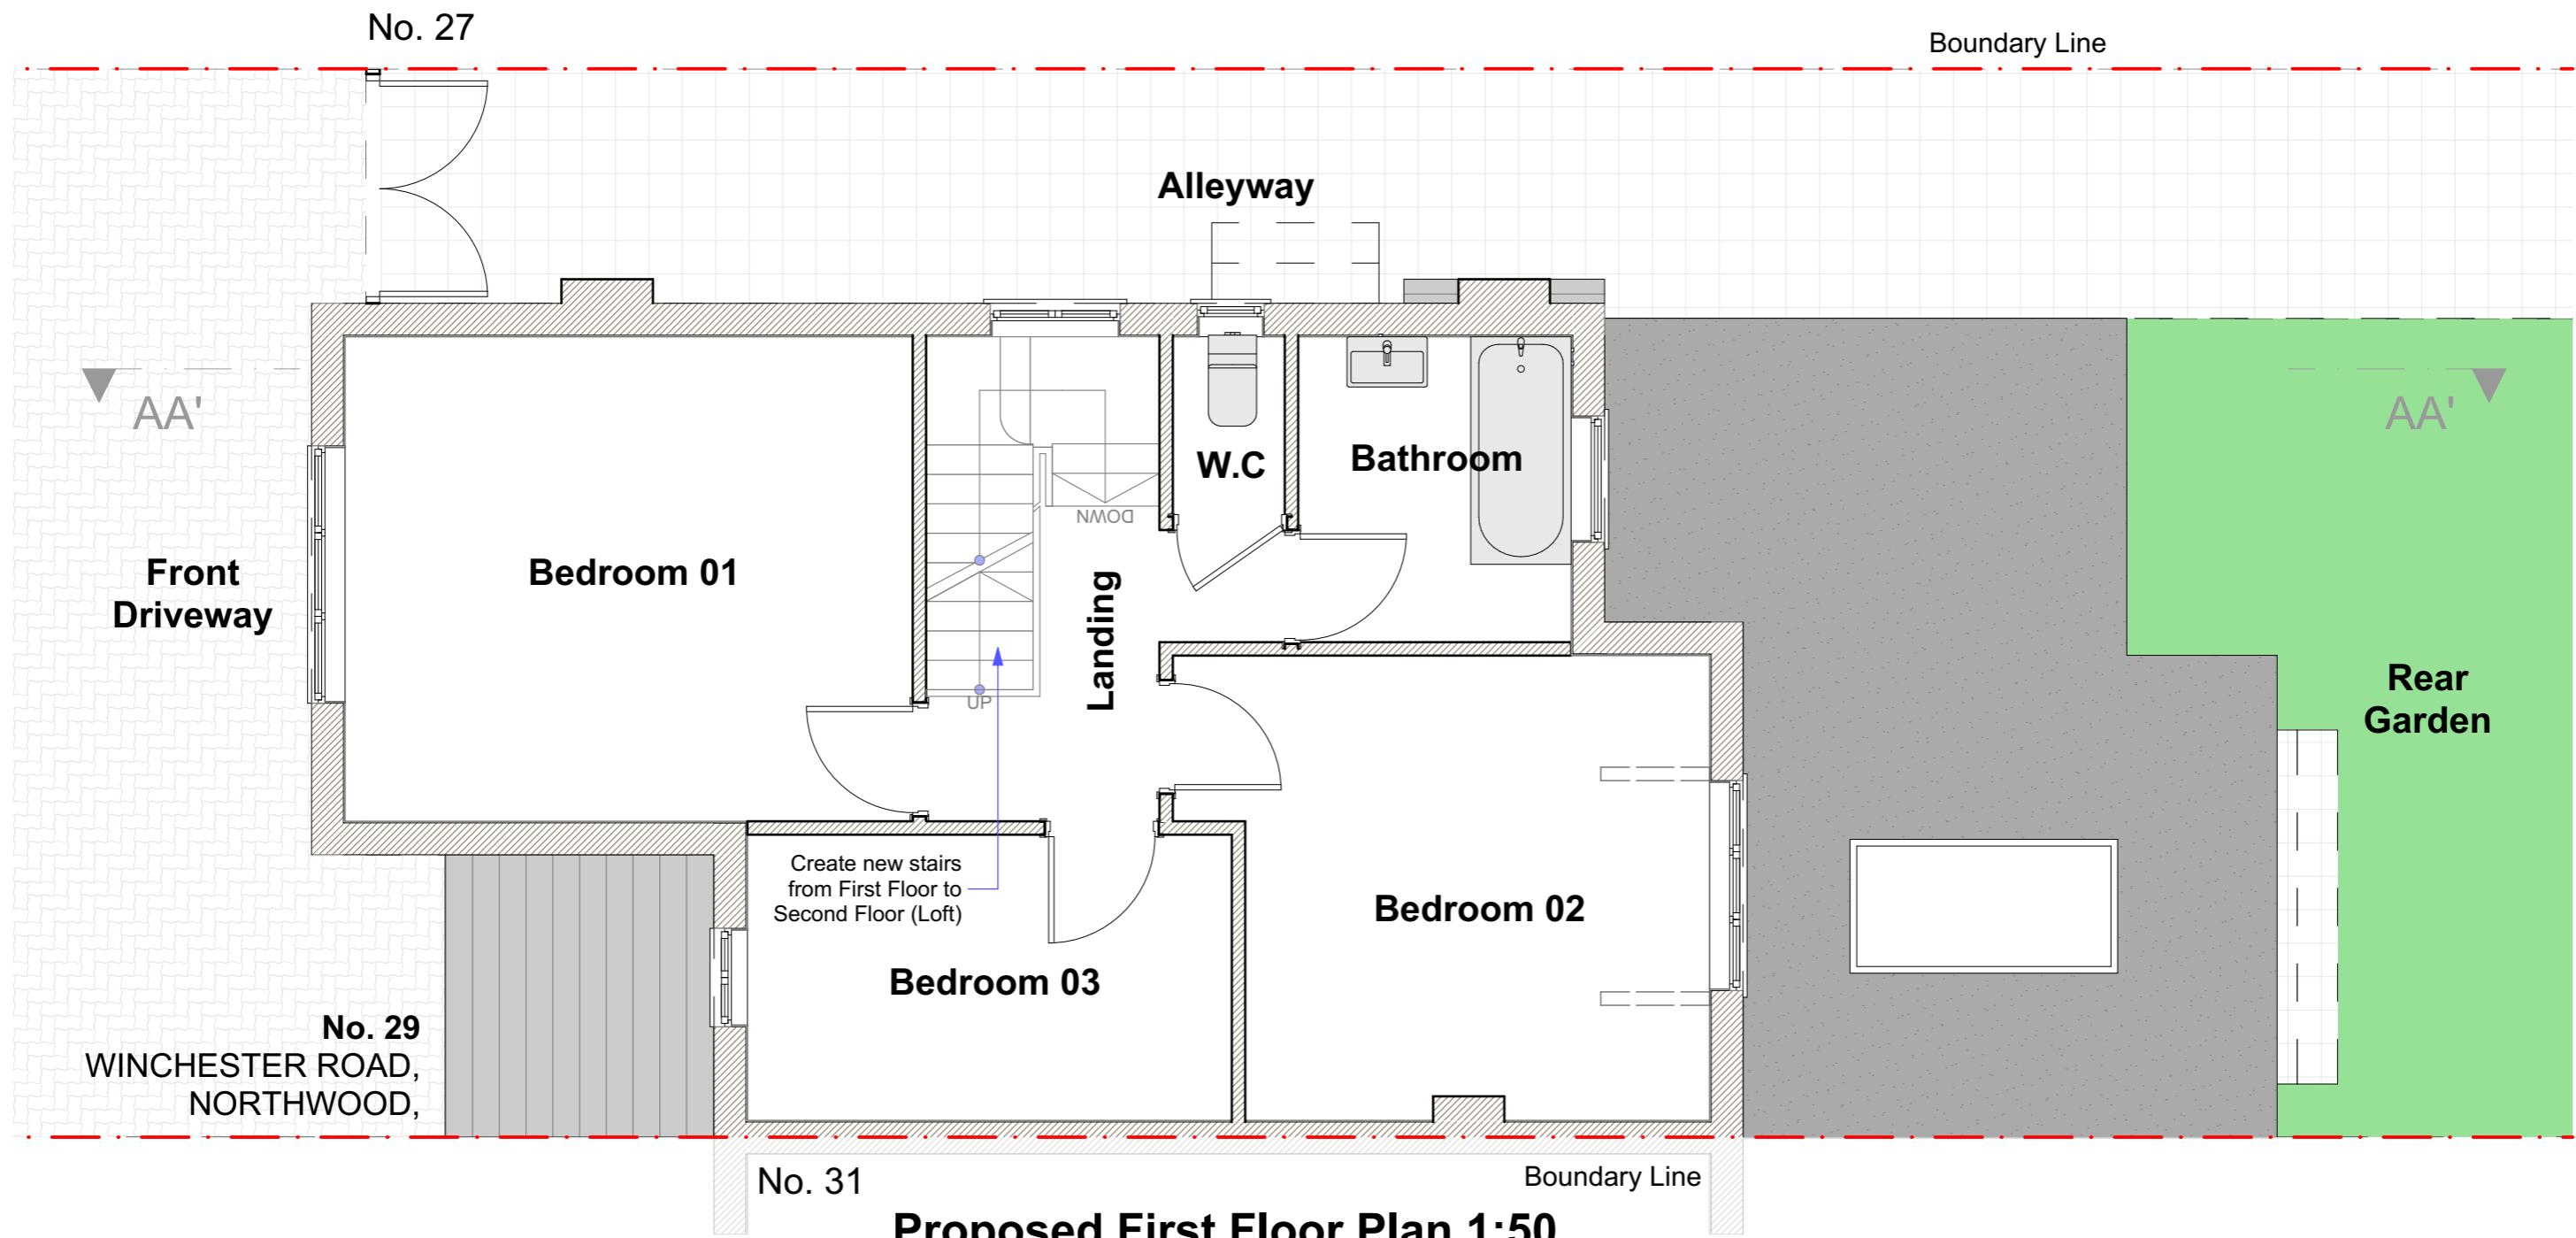

**COPYRIGHT:** The contents of this drawing may not be reproduced in whole or in part without express written consent of ARKS Design Limited.

Drawings to be read in conjunction with relevant drawing and specs. Drawings can only be scaled for planning purposes. Drawings not to be scaled. figured dimensions only for construction and another purpose. Any discrepancies are to be pointed to the Agent/Engineer/Contractor. The agent is not liable for any faults not raised. Drawings not to be scaled for land transfer purposes.

**PLANNING ISSUE**  
Scale: 1:50@A3 Date: MAR 2025

Project Title:  
PROPOSED DEVELOPMENT AT  
29 WINCHESTER ROAD, NORTHWOOD,  
HA6 1JG

Drawing Title:  
**PROPOSED PLAN** 2503017 PL06  
Project no: Drawing no:  
Revision:

Revision Detail Date:  
**E.mail:** [contact@arkssdesign.co.uk](mailto:contact@arkssdesign.co.uk)  
**Tel:** 0208 0905070  
**Mob:** 078 2555 7465