




FRONT ELEVATION (North East)

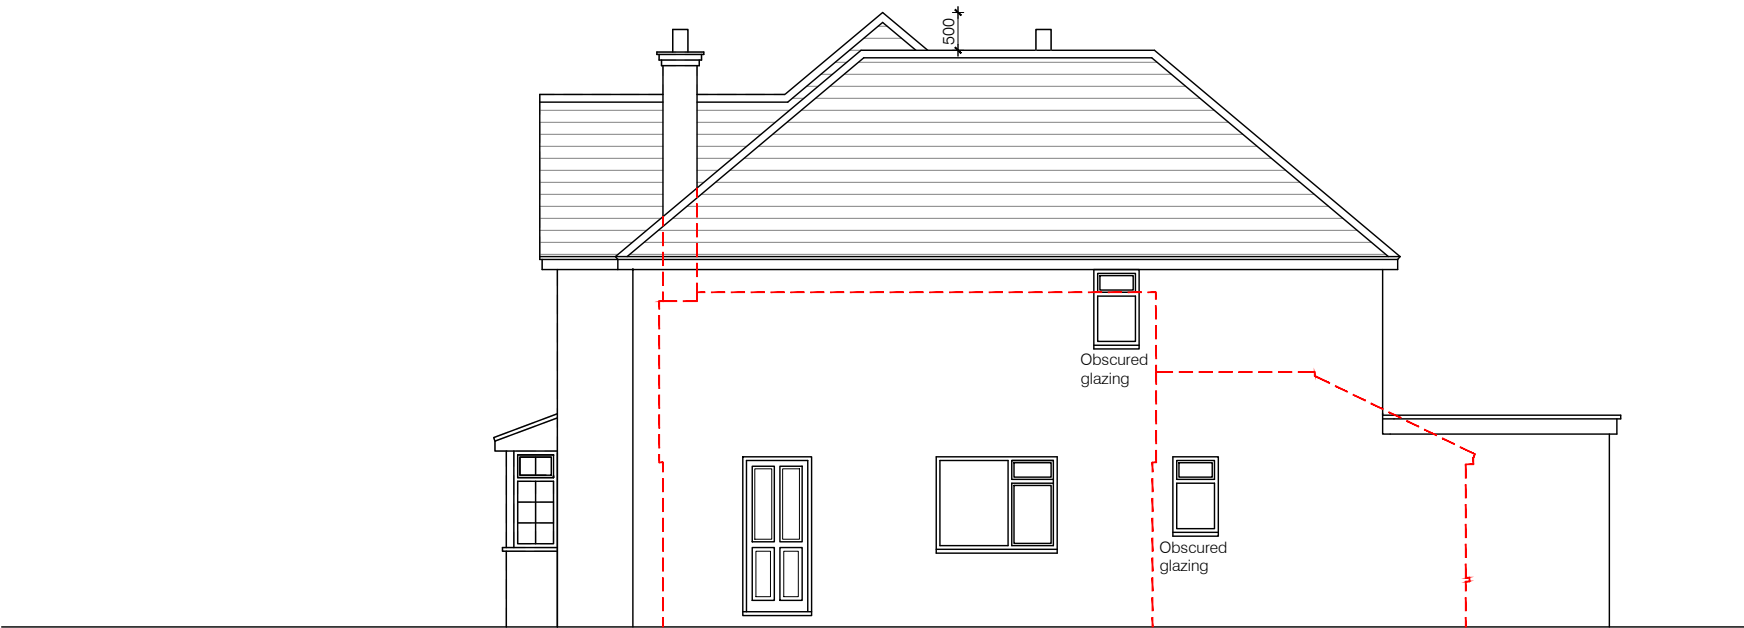

SIDE ELEVATION (North West)


© This drawing is copyright.
It is sent to you in confidence and must not be reproduced or disclosed to third parties without our prior permission.

Do not scale from this drawing, other than for Local Authority Planning purposes.

This drawing is to be read in conjunction with all relevant consultants, specialist manufacturers drawings and specifications.

Any discrepancies in dimensions or details on or between these drawings should be drawn to our attention.

All dimensions are in millimetres unless noted otherwise.

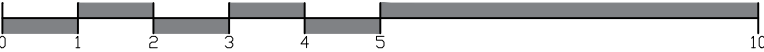

REV	DATE	DESCRIPTION	INITIAL	CHECKED
PLANNING				



harding rose architects

CLIENT	Mr & Mrs Maini			
PROJECT	30 The Chantry, Uxbridge, UB8 3RA			
TITLE	Proposed Front and Side Elevations			

SCALE	1:100 @A3	DATE	23.04.25	P.204	
DRAWN	JC	PROJECT NO.	20.861		