


NOTES
Do not scale from this drawing. Use figured dimensions only. All structural calculations must be checked and verified by qualified Structural Engineer prior to construction. Dimensions noted are approximated. Contractors are responsible for the verification of ALL dimensions noted when on site and the Architect is to be informed of any discrepancy. Architect accepts no responsibility for erroneous survey measurements.


LEGEND	
Site Boundary	— · —
Building Entrance	▲
FFL (Section)	▽
Brick Wall (Existing)	▨
Tiled Roof	▨
Ceiling Height above Internal FFL	▨
Internal Wall/Window/Fitting (Proposed)	—
Flat Roof/Rendered Wall (Proposed)	▨
External Brick Wall (Proposed)	▨
Demolition (Proposed)	—
Concrete Padstone (Proposed)	▨
Door Opening Direction (Proposed)	— →
Gutter/Roof Fall Direction (Proposed)	— ↗
Structural Beam Zone (Proposed)	—
Drainage Run (Existing/Proposed)	— · —
Pipes to Soakaway (Existing)	—
Rainwater Downpipe (Proposed)	⊕
Rainwater Downpipe/Gutter (Proposed)	▨

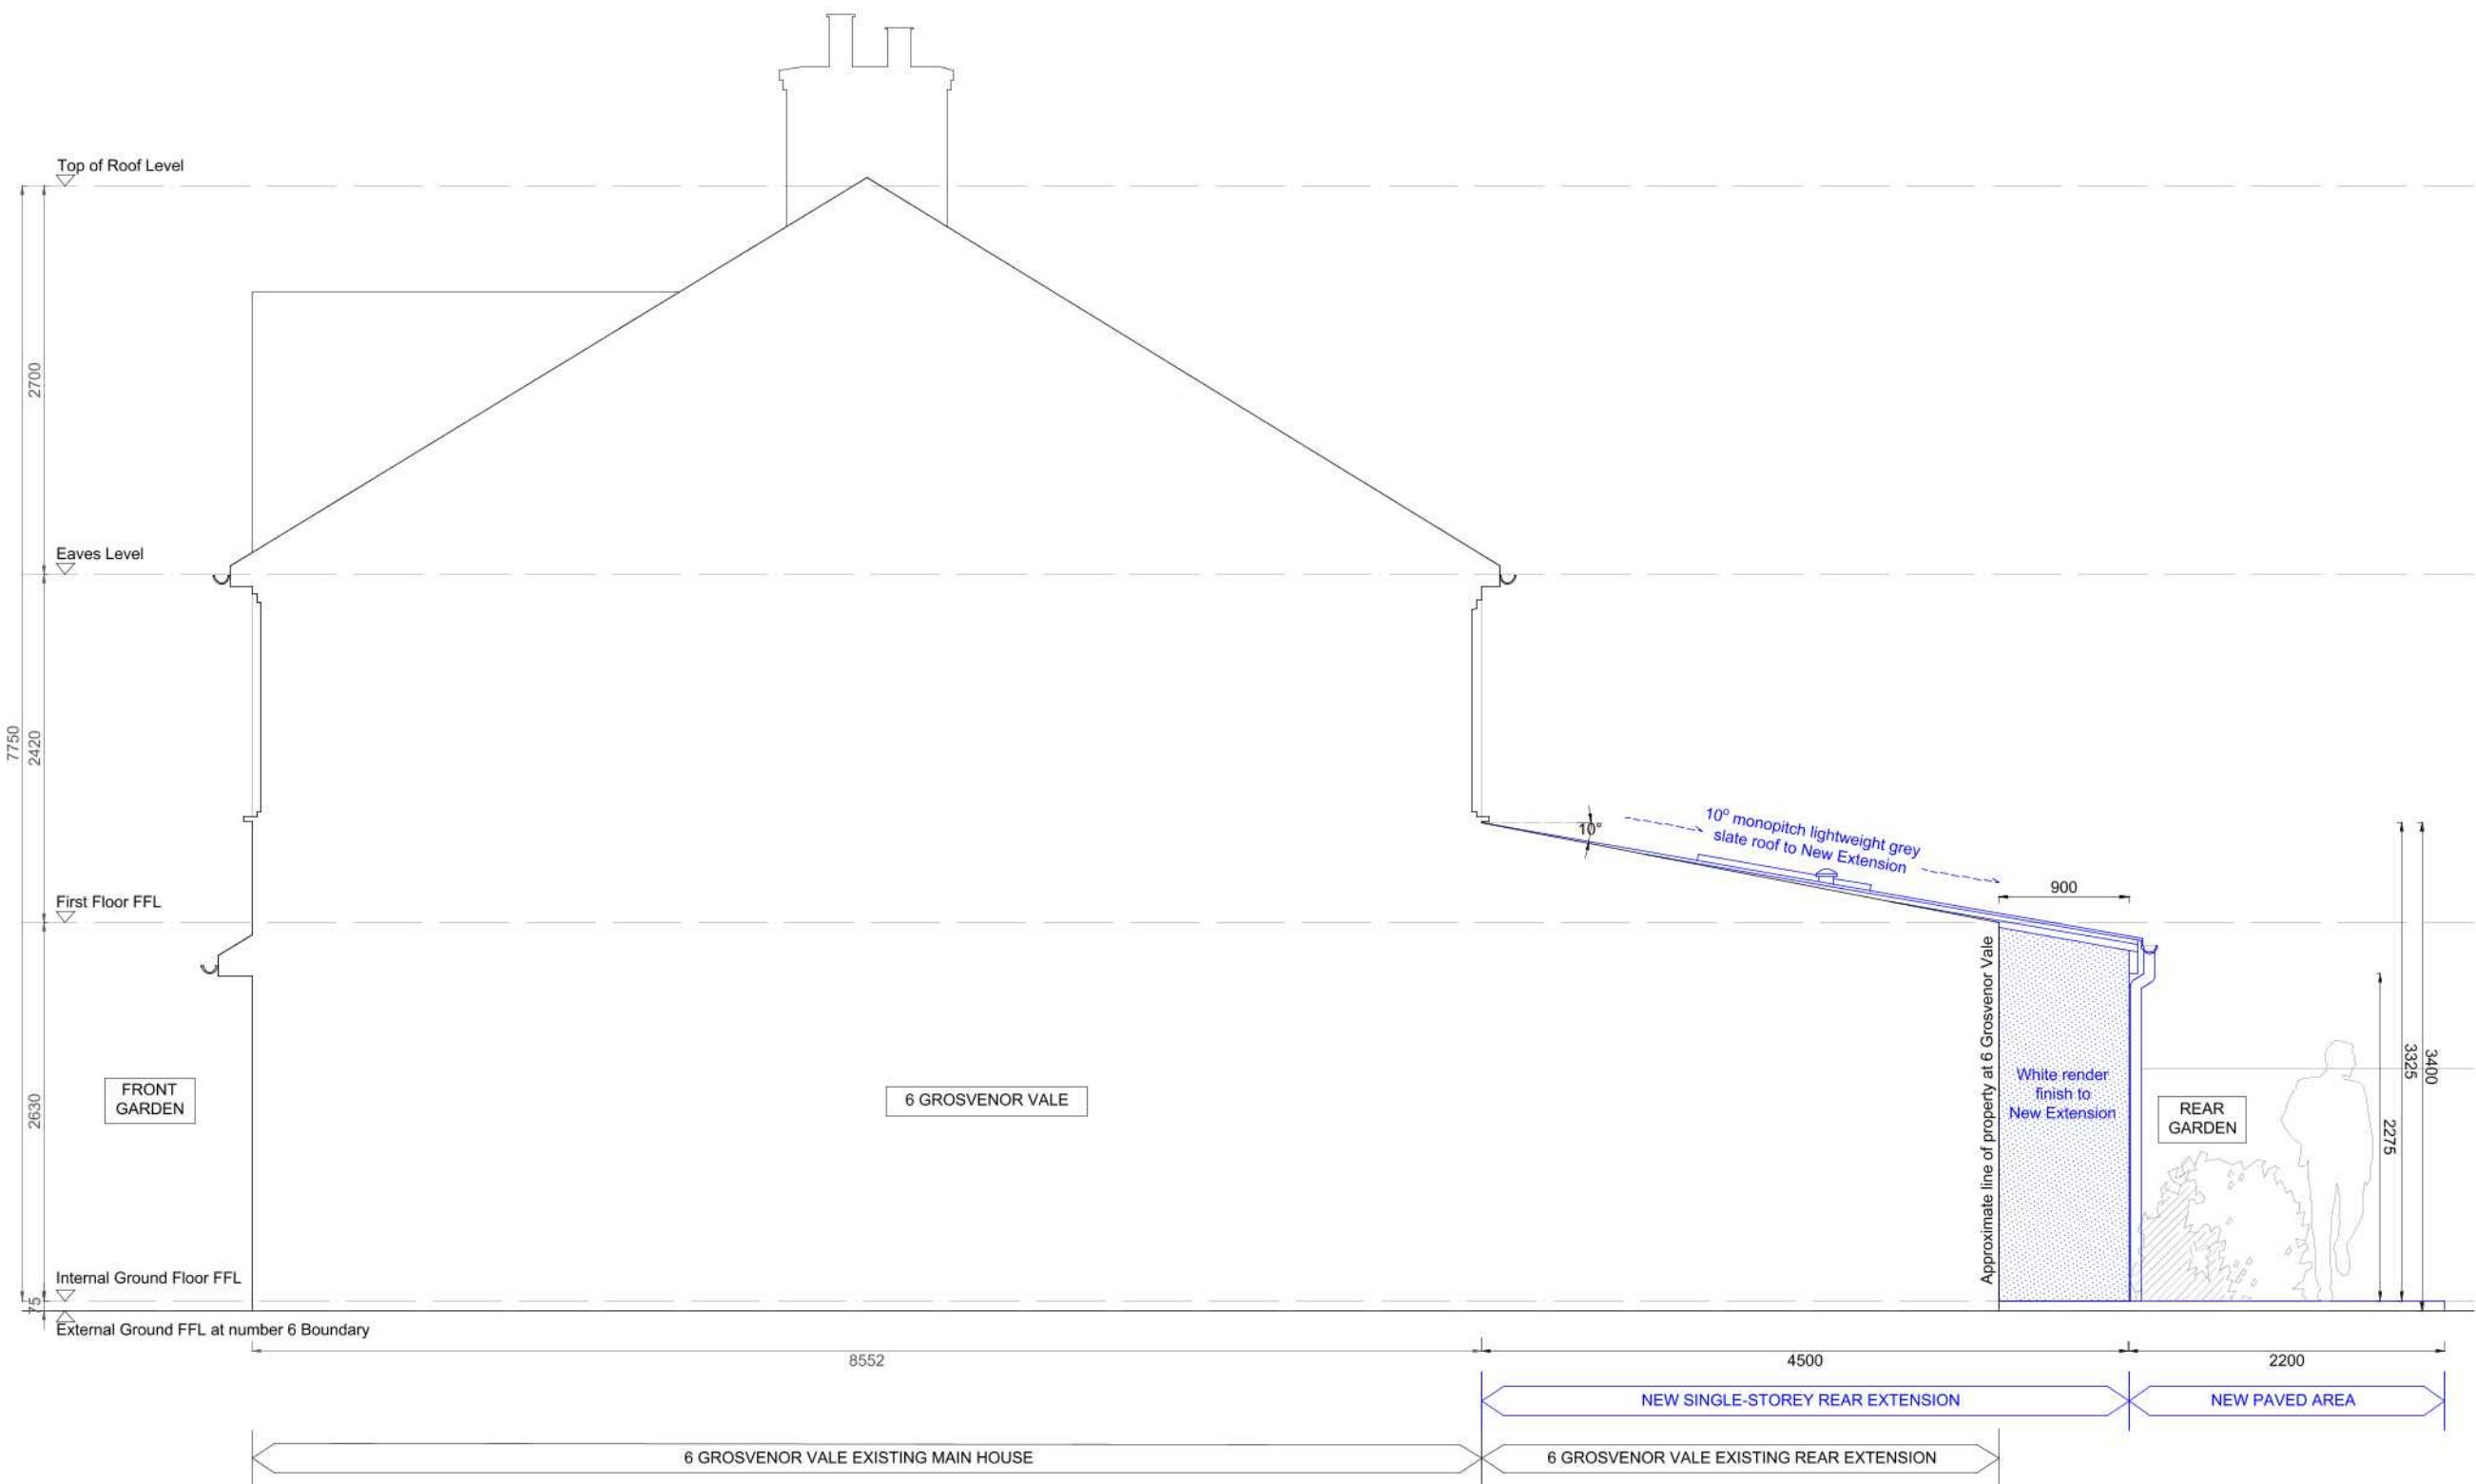

PLANNING

- JC JC 26.12.2020 For Planning Approval

REV DRN CHK DATE DESCRIPTION

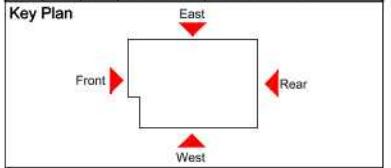

**Julianne Cassidy
Architecture Ltd.**

Project Title
8 Grosvenor Vale
Ruislip
HA4 6JQ

Client
Frances and Aidan Cunningham

Drawing Title
Elevation (Side-West)
Proposed

Drawn Date Scale
December 2020 1:50 @ A3

Project No.	Disc.	Type	Drawing No.	Rev.
2003	A	PL	012	-