

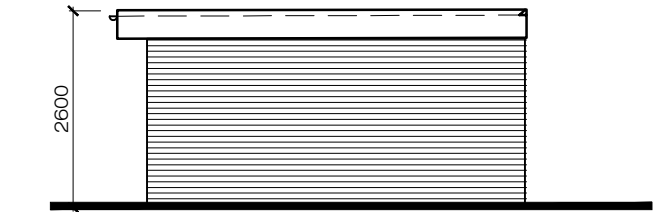


notes


The contractor is responsible for checking dimensions, tolerances and references. Verify any discrepancies with the Architect before proceeding with the works.
Where an item is covered by drawings to different scales the larger scale drawing is to be worked to.
Do not scale drawing. Figured dimensions to be worked to in all cases.

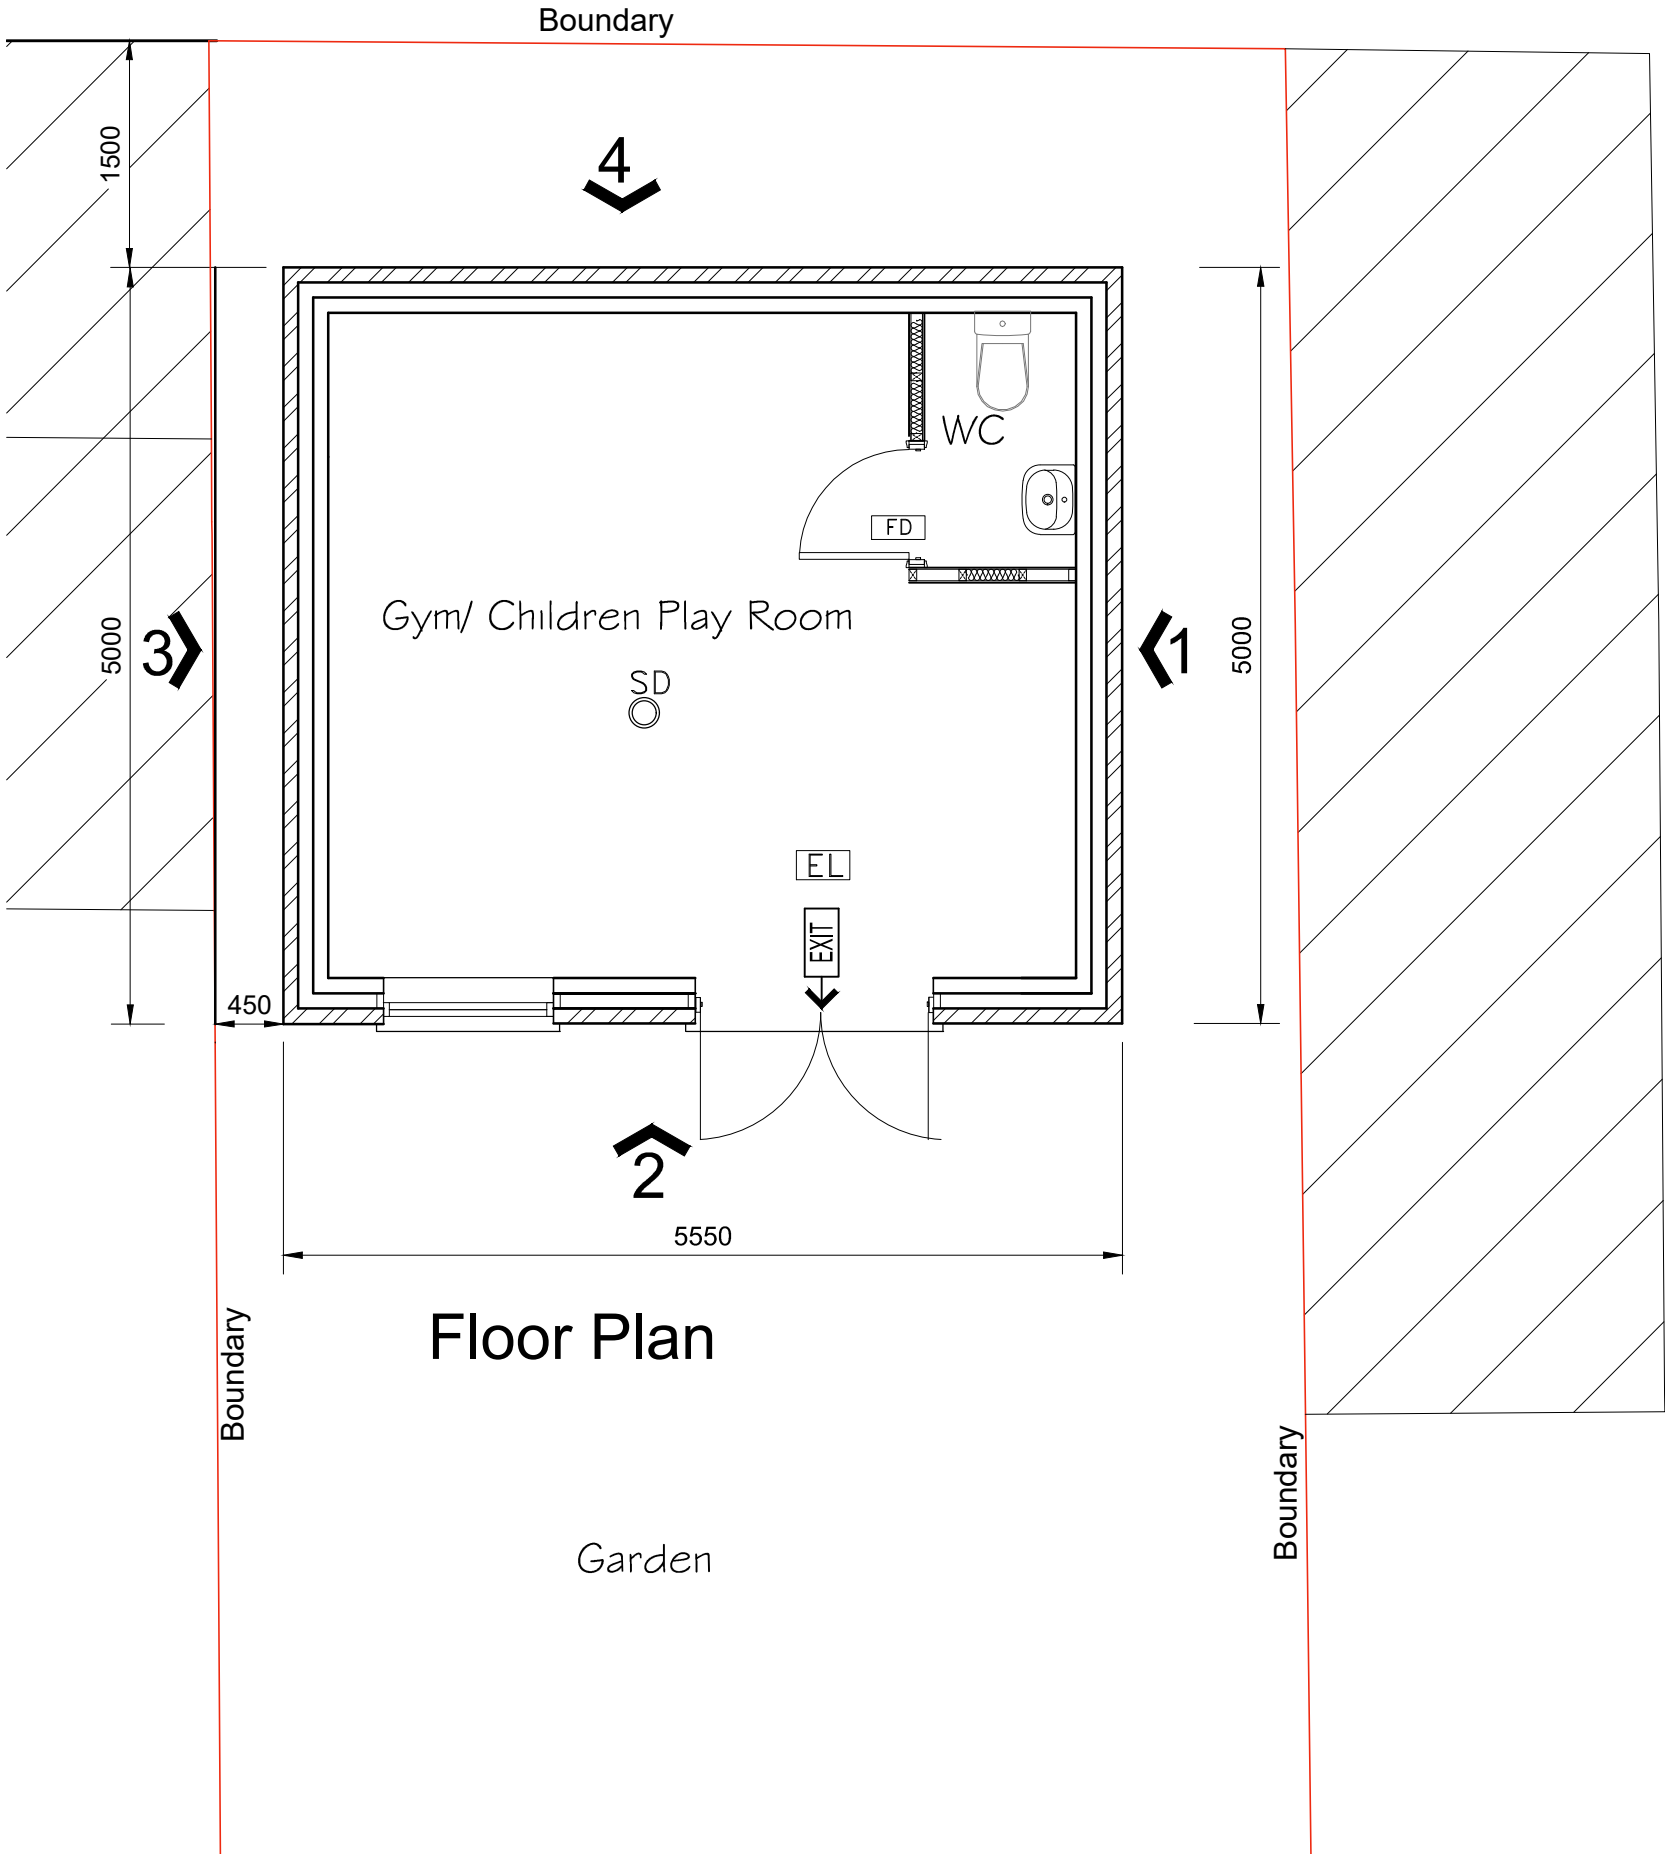


Elevation 1

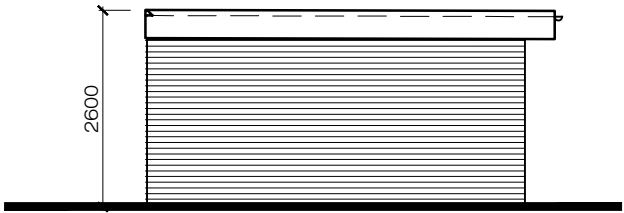

Elevation 3

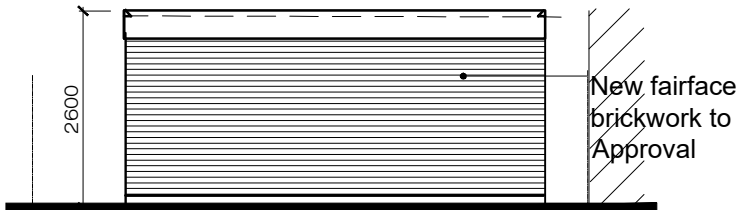

Elevation 4

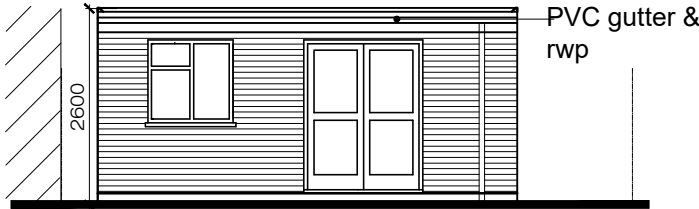

Elevation 2

Dec 2022 Rev B Building width reduced to 5550 as per planning officers recommendation
Dec 2022 Rev A Building Ht reduced to 2600 as per planning officers recommendation