

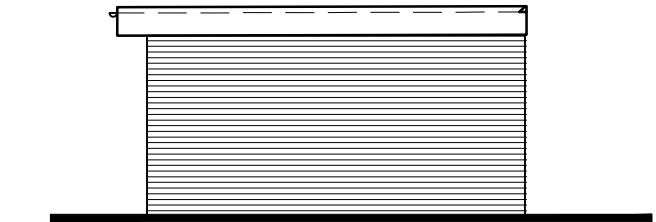


notes


The contractor is responsible for checking dimensions, tolerances and references. Verify any discrepancies with the Architect before proceeding with the works.  
Where an item is covered by drawings to different scales the larger scale drawing is to be worked to.  
Do not scale drawing. Figured dimensions to be worked to in all cases.

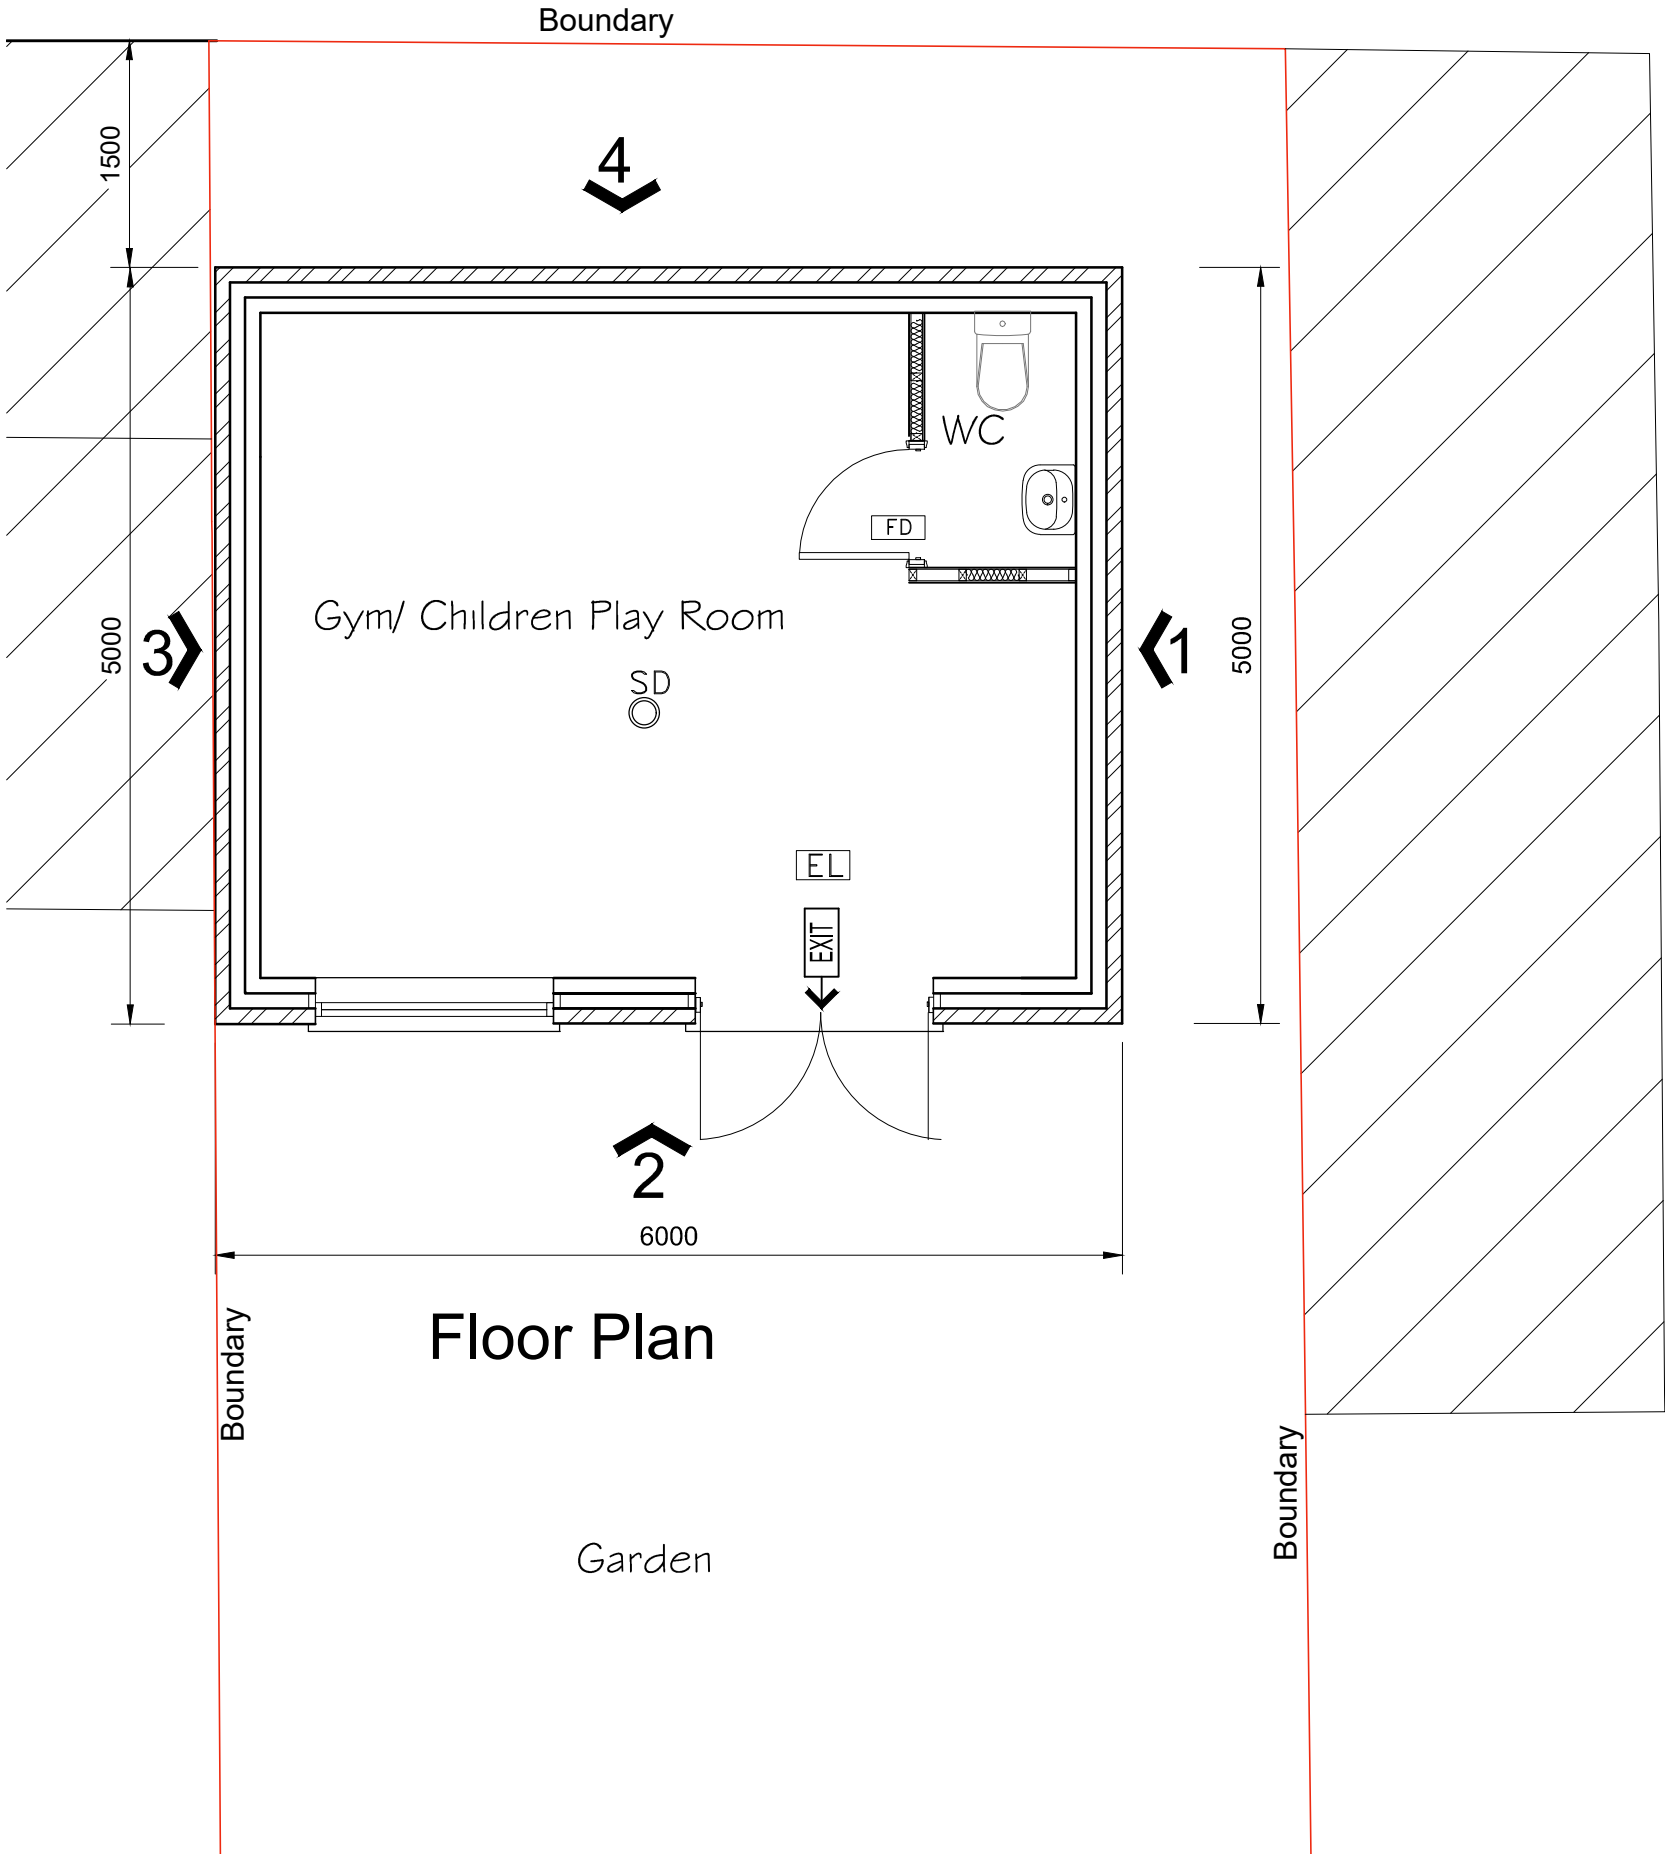


Elevation 1

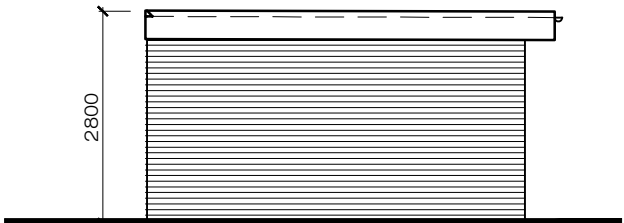

Elevation 3

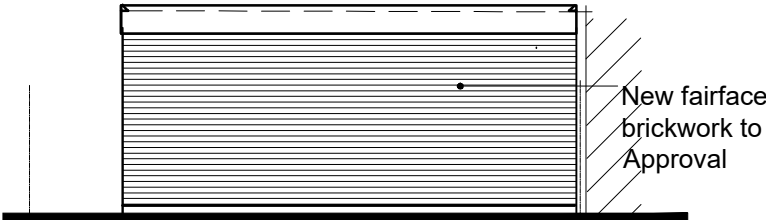

Elevation 4

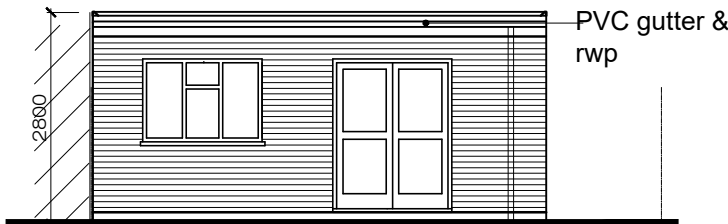

Elevation 2