


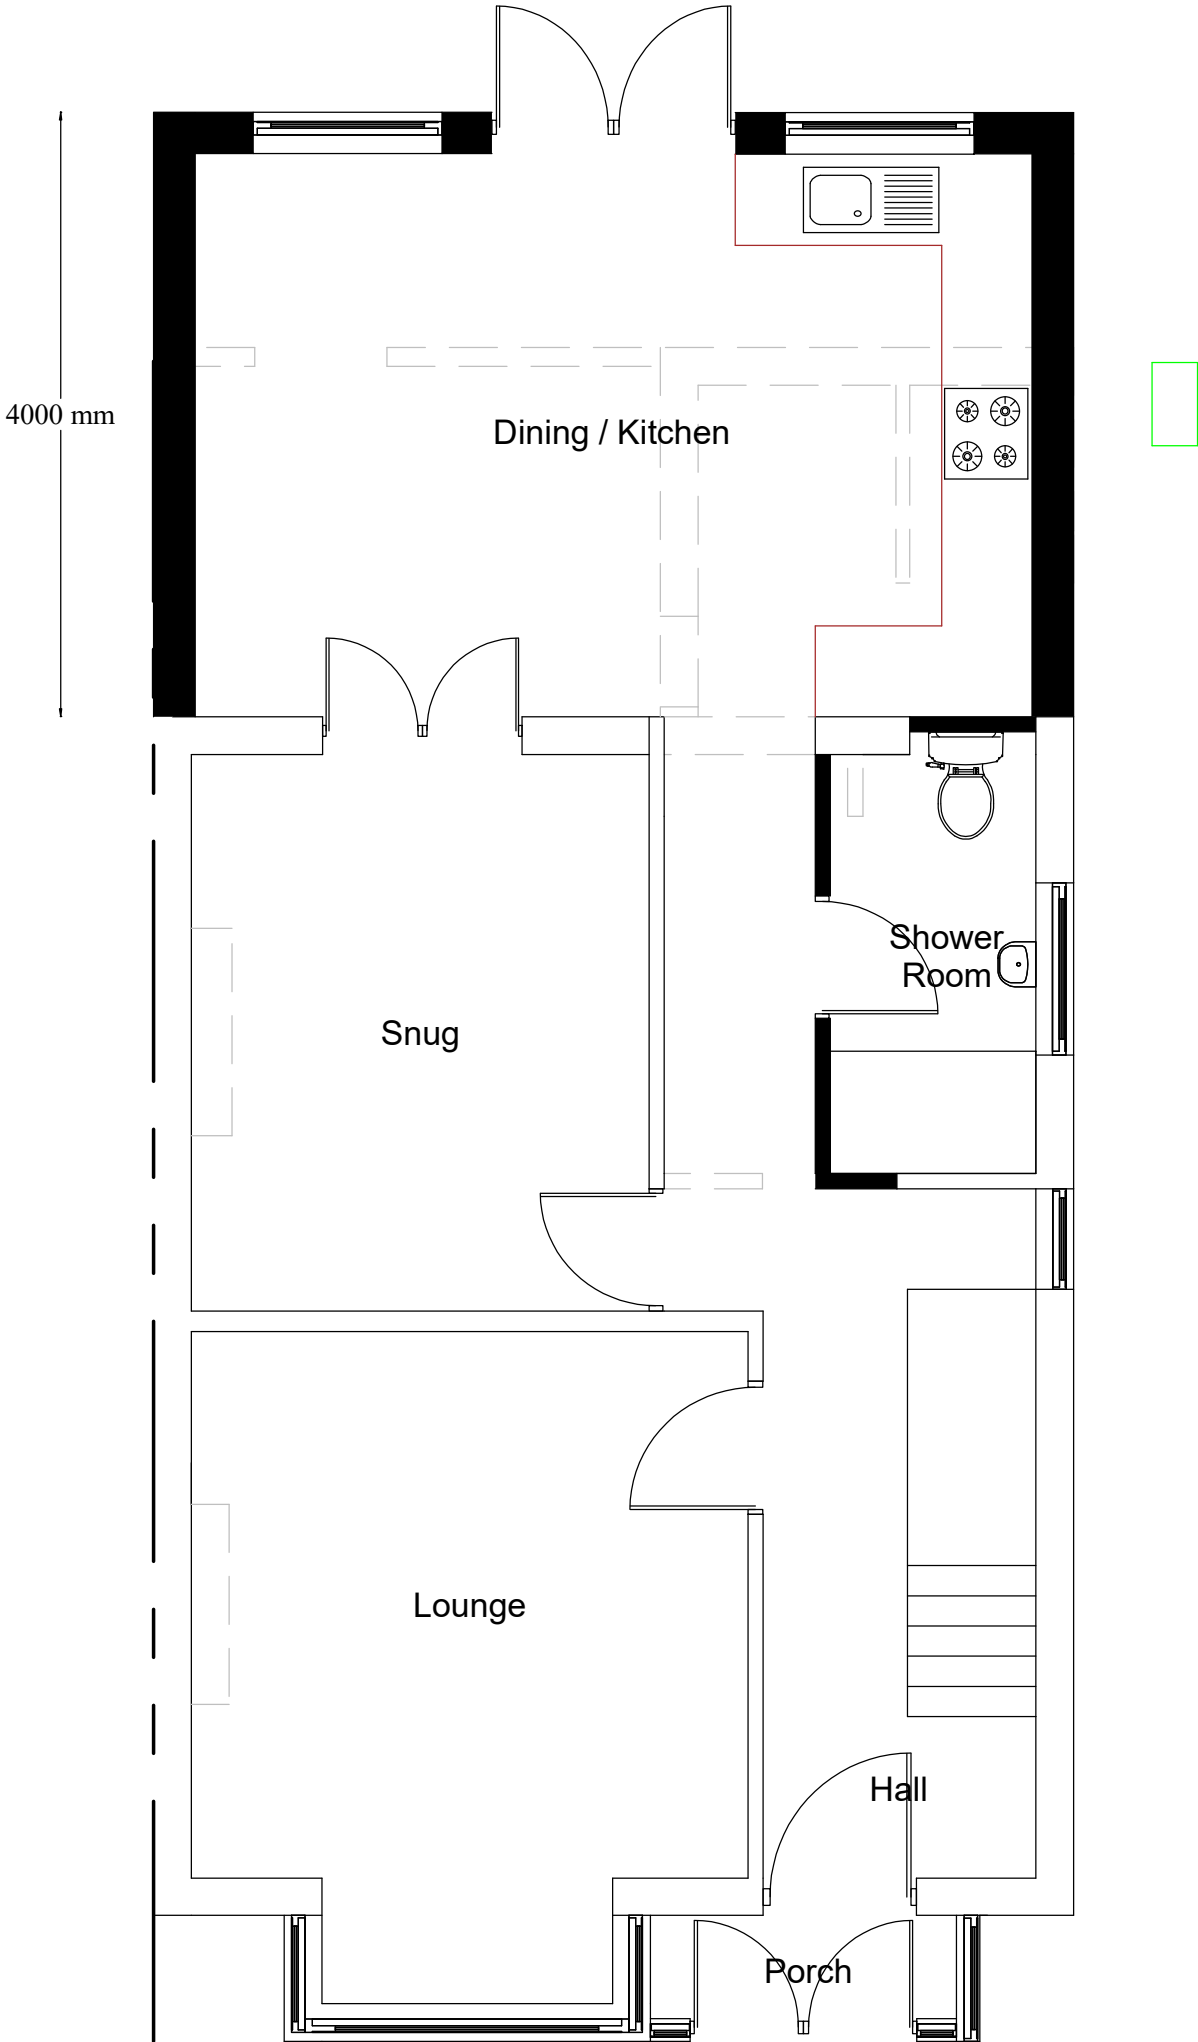

PROPOSED GF LAYOUT

Scale 1:50

Application: HPA – 2 storey rear extension			
Client:	Mr Royet Kumar Chopra	Date:	10 th July 2020
Site:	294 Cowley Road, Uxbridge, UB8 2NJ	Drawn By:	Gurps Benning
Scale:	Refer to Drawing @ A3	Dwg.No:	ASB796 – 03HPA

ASB PROPERTY CONSULTANTS LTD

Planning consultants and Surveyors

Exchange House 494

Midsummer Boulevard

Central Milton Keynes Tel : 0121 502 3339 / 07854 351 934

MK9 2EA Email : asb@gtdesignzLtd.com