


SCALE 1 : 50

Where building to the boundaries the adjacent owner is to be informed under the terms of the Party Wall Act 1996 and its provisions followed. Where building over boundaries the adjacent owner is to be served notice under section 65 of the Town & Country Planning Act 1990.

©This drawing and the works depicted are the copyright of GT Designz LTD and may not be reproduced or amended except by written permission of GT Designz LTD.

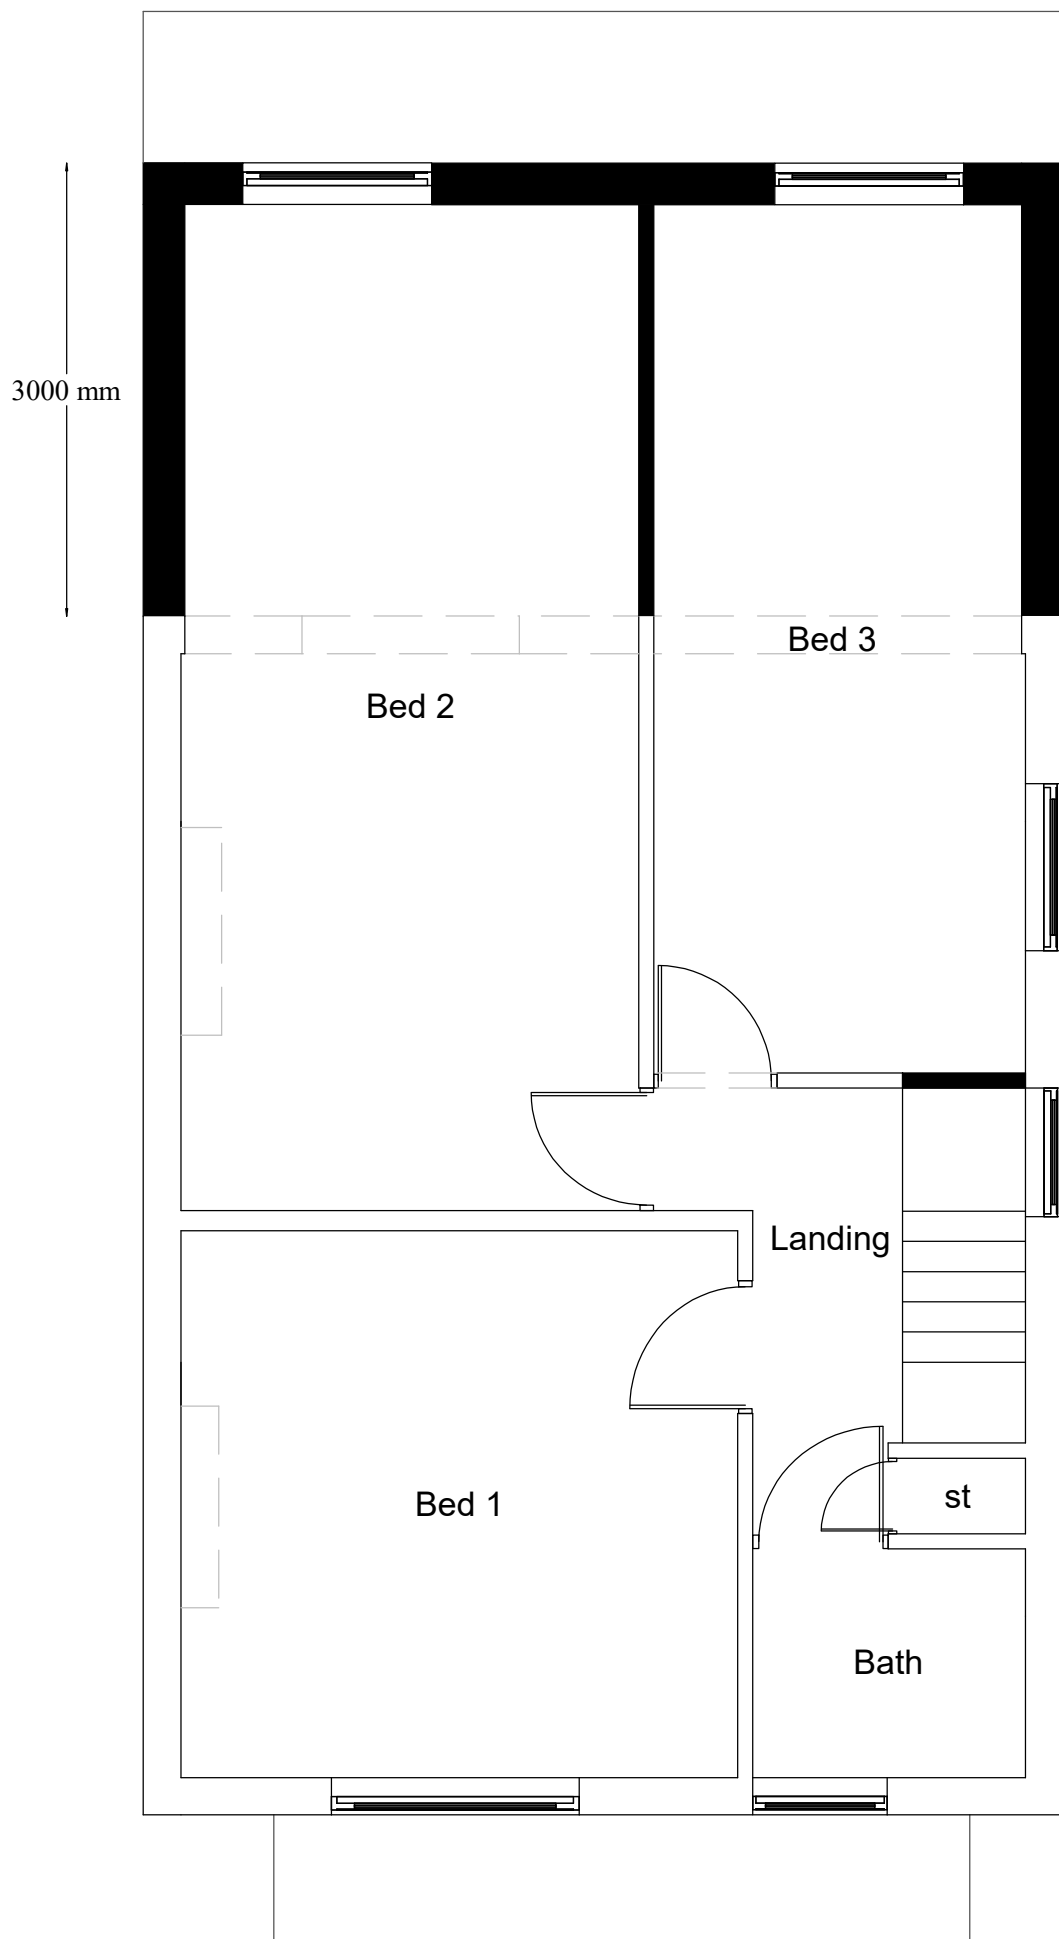

PROPOSED FF LAYOUT
Scale 1:50

Application:			
<u>HPA – 2 storey rear extension</u>			
Client:	Mr Royet Kumar Chopra	Date:	10 th July 2020
Site:	294 Cowley Road, Uxbridge, UB8 2NJ	Drawn By:	Gurps Benning
Scale:	Refer to Drawing @ A3	Dwg.No:	ASB796 – 04HPA

ASB PROPERTY CONSULTANTS LTD
Planning consultants and Surveyors

Exchange House 494
Midsummer Boulevard
Central Milton Keynes Tel : 0121 502 3339 / 07854 351 934
MK9 2EA Email : asb@gtdesignzLtd.com

Copyright © 2020 ASB PROPERTY CONSULTANTS LTD
(All rights reserved)