


Location Plan

Site Address: 42, Hillside Road, Northwood, HA6 1QB

Date Produced: 25-Mar-2026

Scale: 1:1250 @A4

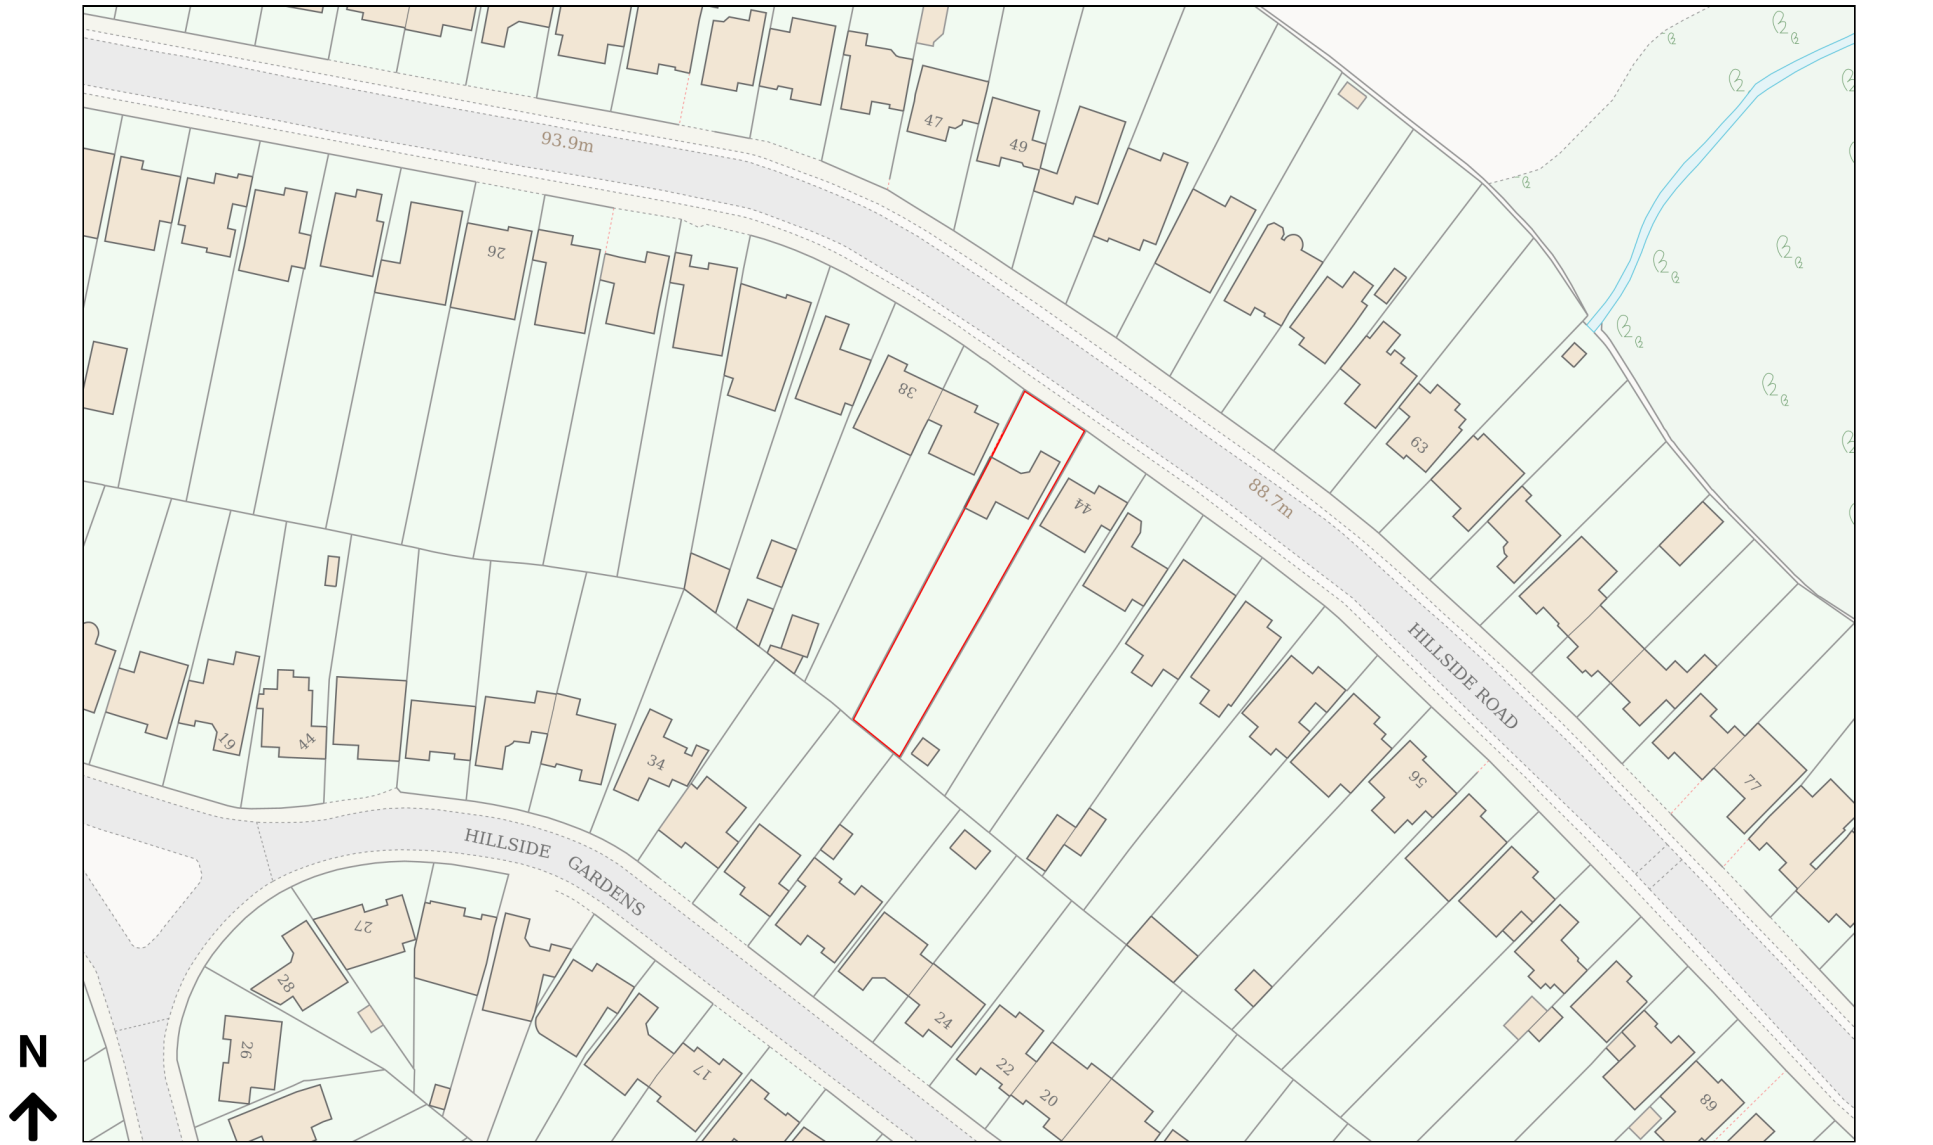

Planning Portal Reference: PP-14811211v1