


**NOTES**

Drawings for sketch purposes only  
and not for construction.

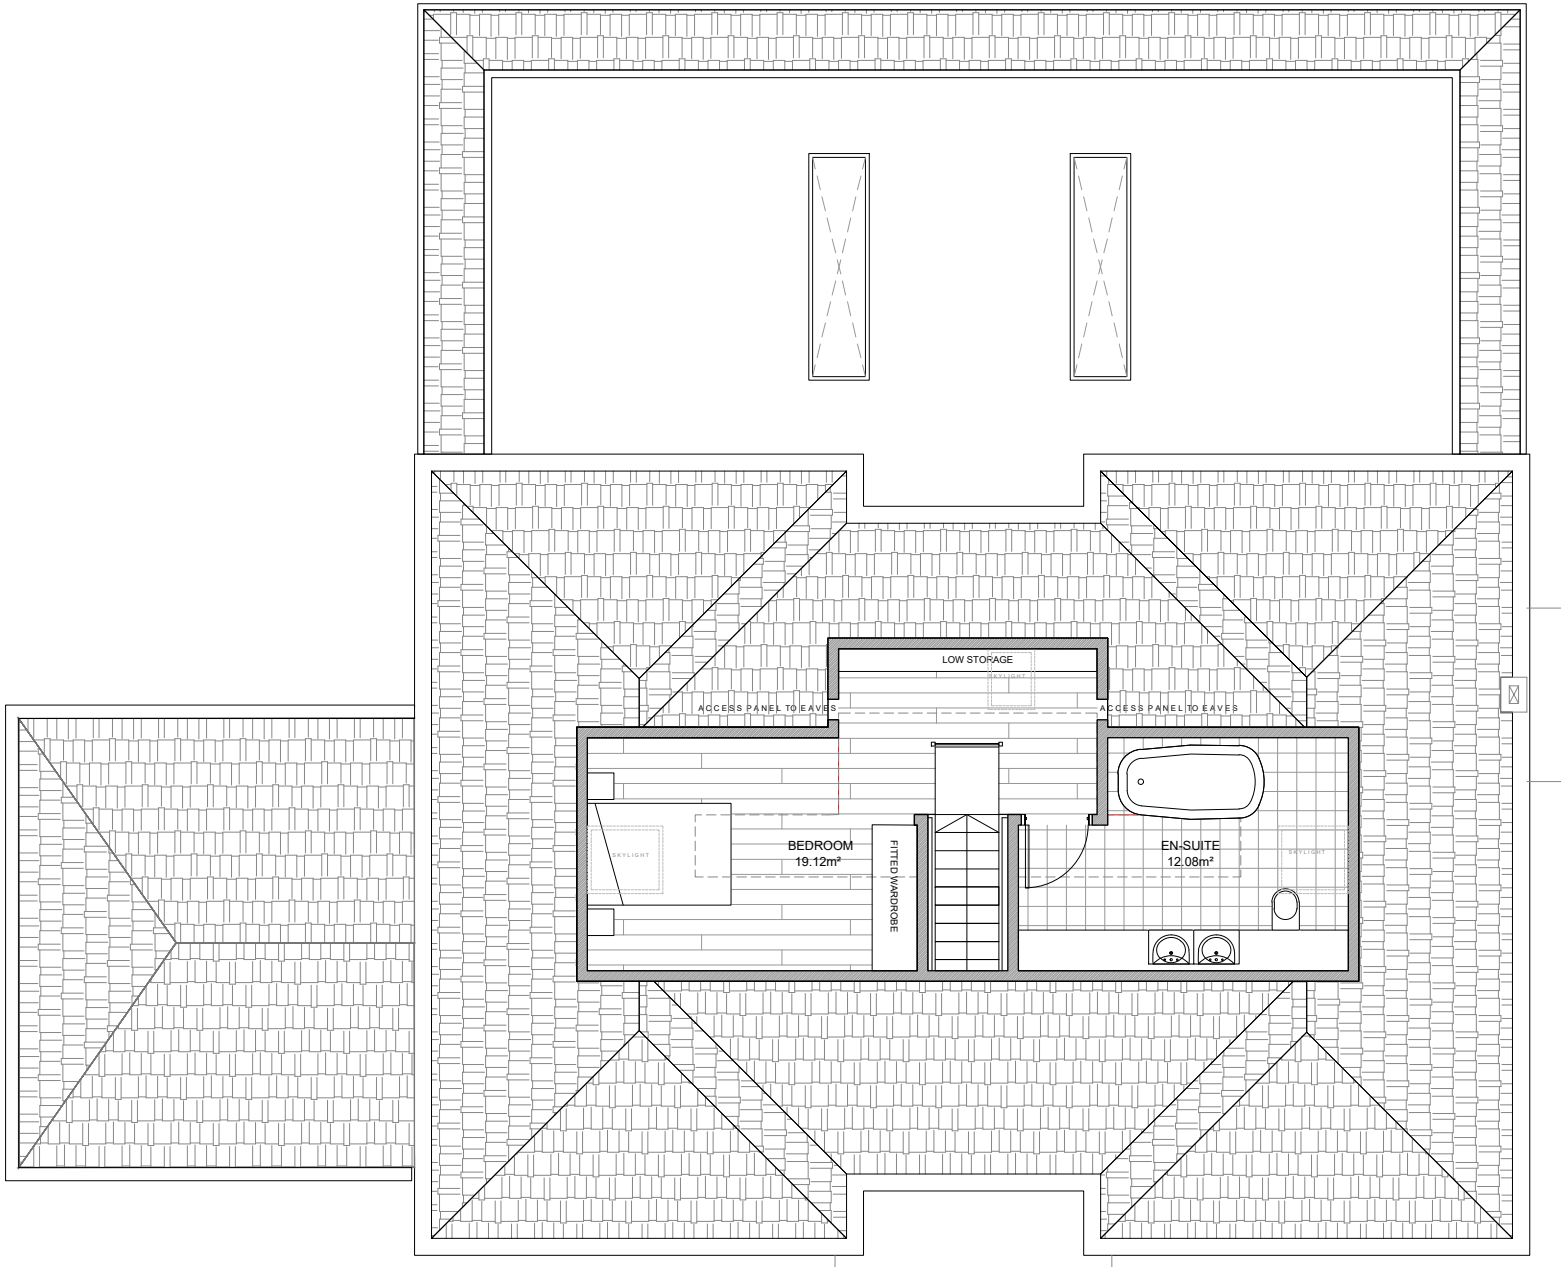

This drawing is copyright  
USL Architects.



Ground floor  
7 Progress Business Centre  
Whittle Parkway  
Burnham SL1 6DQ  
England  
usl@uslarchitects.co.uk

Job No.

18/PTD

Date

28/03/2022

Job

**PINE TREE**  
7 Pine Tree Drive  
Ickenham Uxbridge,  
UB10 8AE

Drawing

EXISTING LOFT PLAN

Drawing No.

PTDEX/102

Dwn

CK

Chk

BK

Revision

