


NOTES

Drawings for sketch purposes only
and not for construction.

APPROVED UNDER
51222/APP/2020/3207

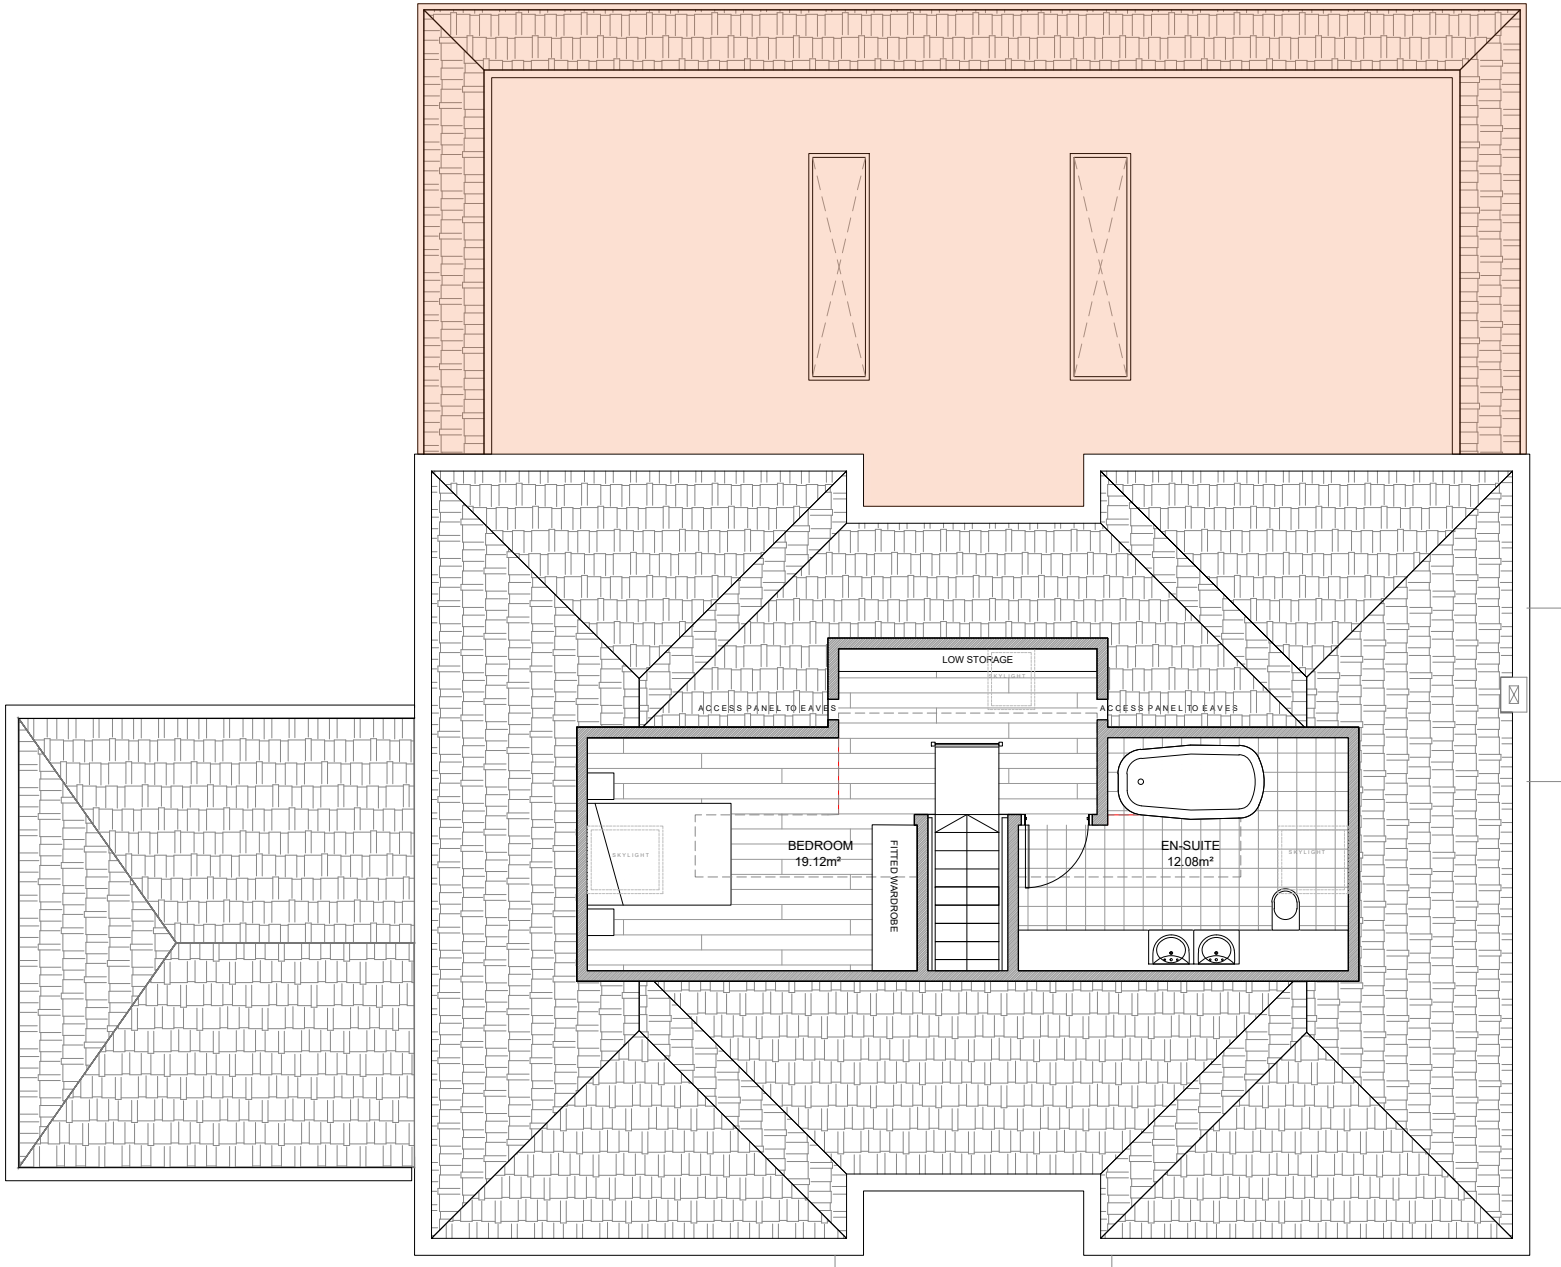

This drawing is copyright
USL Architects.

 Ground floor 7 Progress Business Centre Whittle Parkway Burnham SL1 6DQ England usl@uslarchitects.co.uk	Job No.	Job PINE TREE 7 Pine Tree Drive Ickenham Uxbridge, UB10 8AE	Drawing EXISTING LOFT PLAN	Drawing No.		Revision		 PAPER SIZE: A3 SCALE 1:100
	18/PTD			PTDEX/102				
	Date			Dwn	Chk			
	10/07/2023			CK	BK			