


NOTES
Drawings for sketch purposes only
and not for construction.



This drawing is copyright
USL Architects.

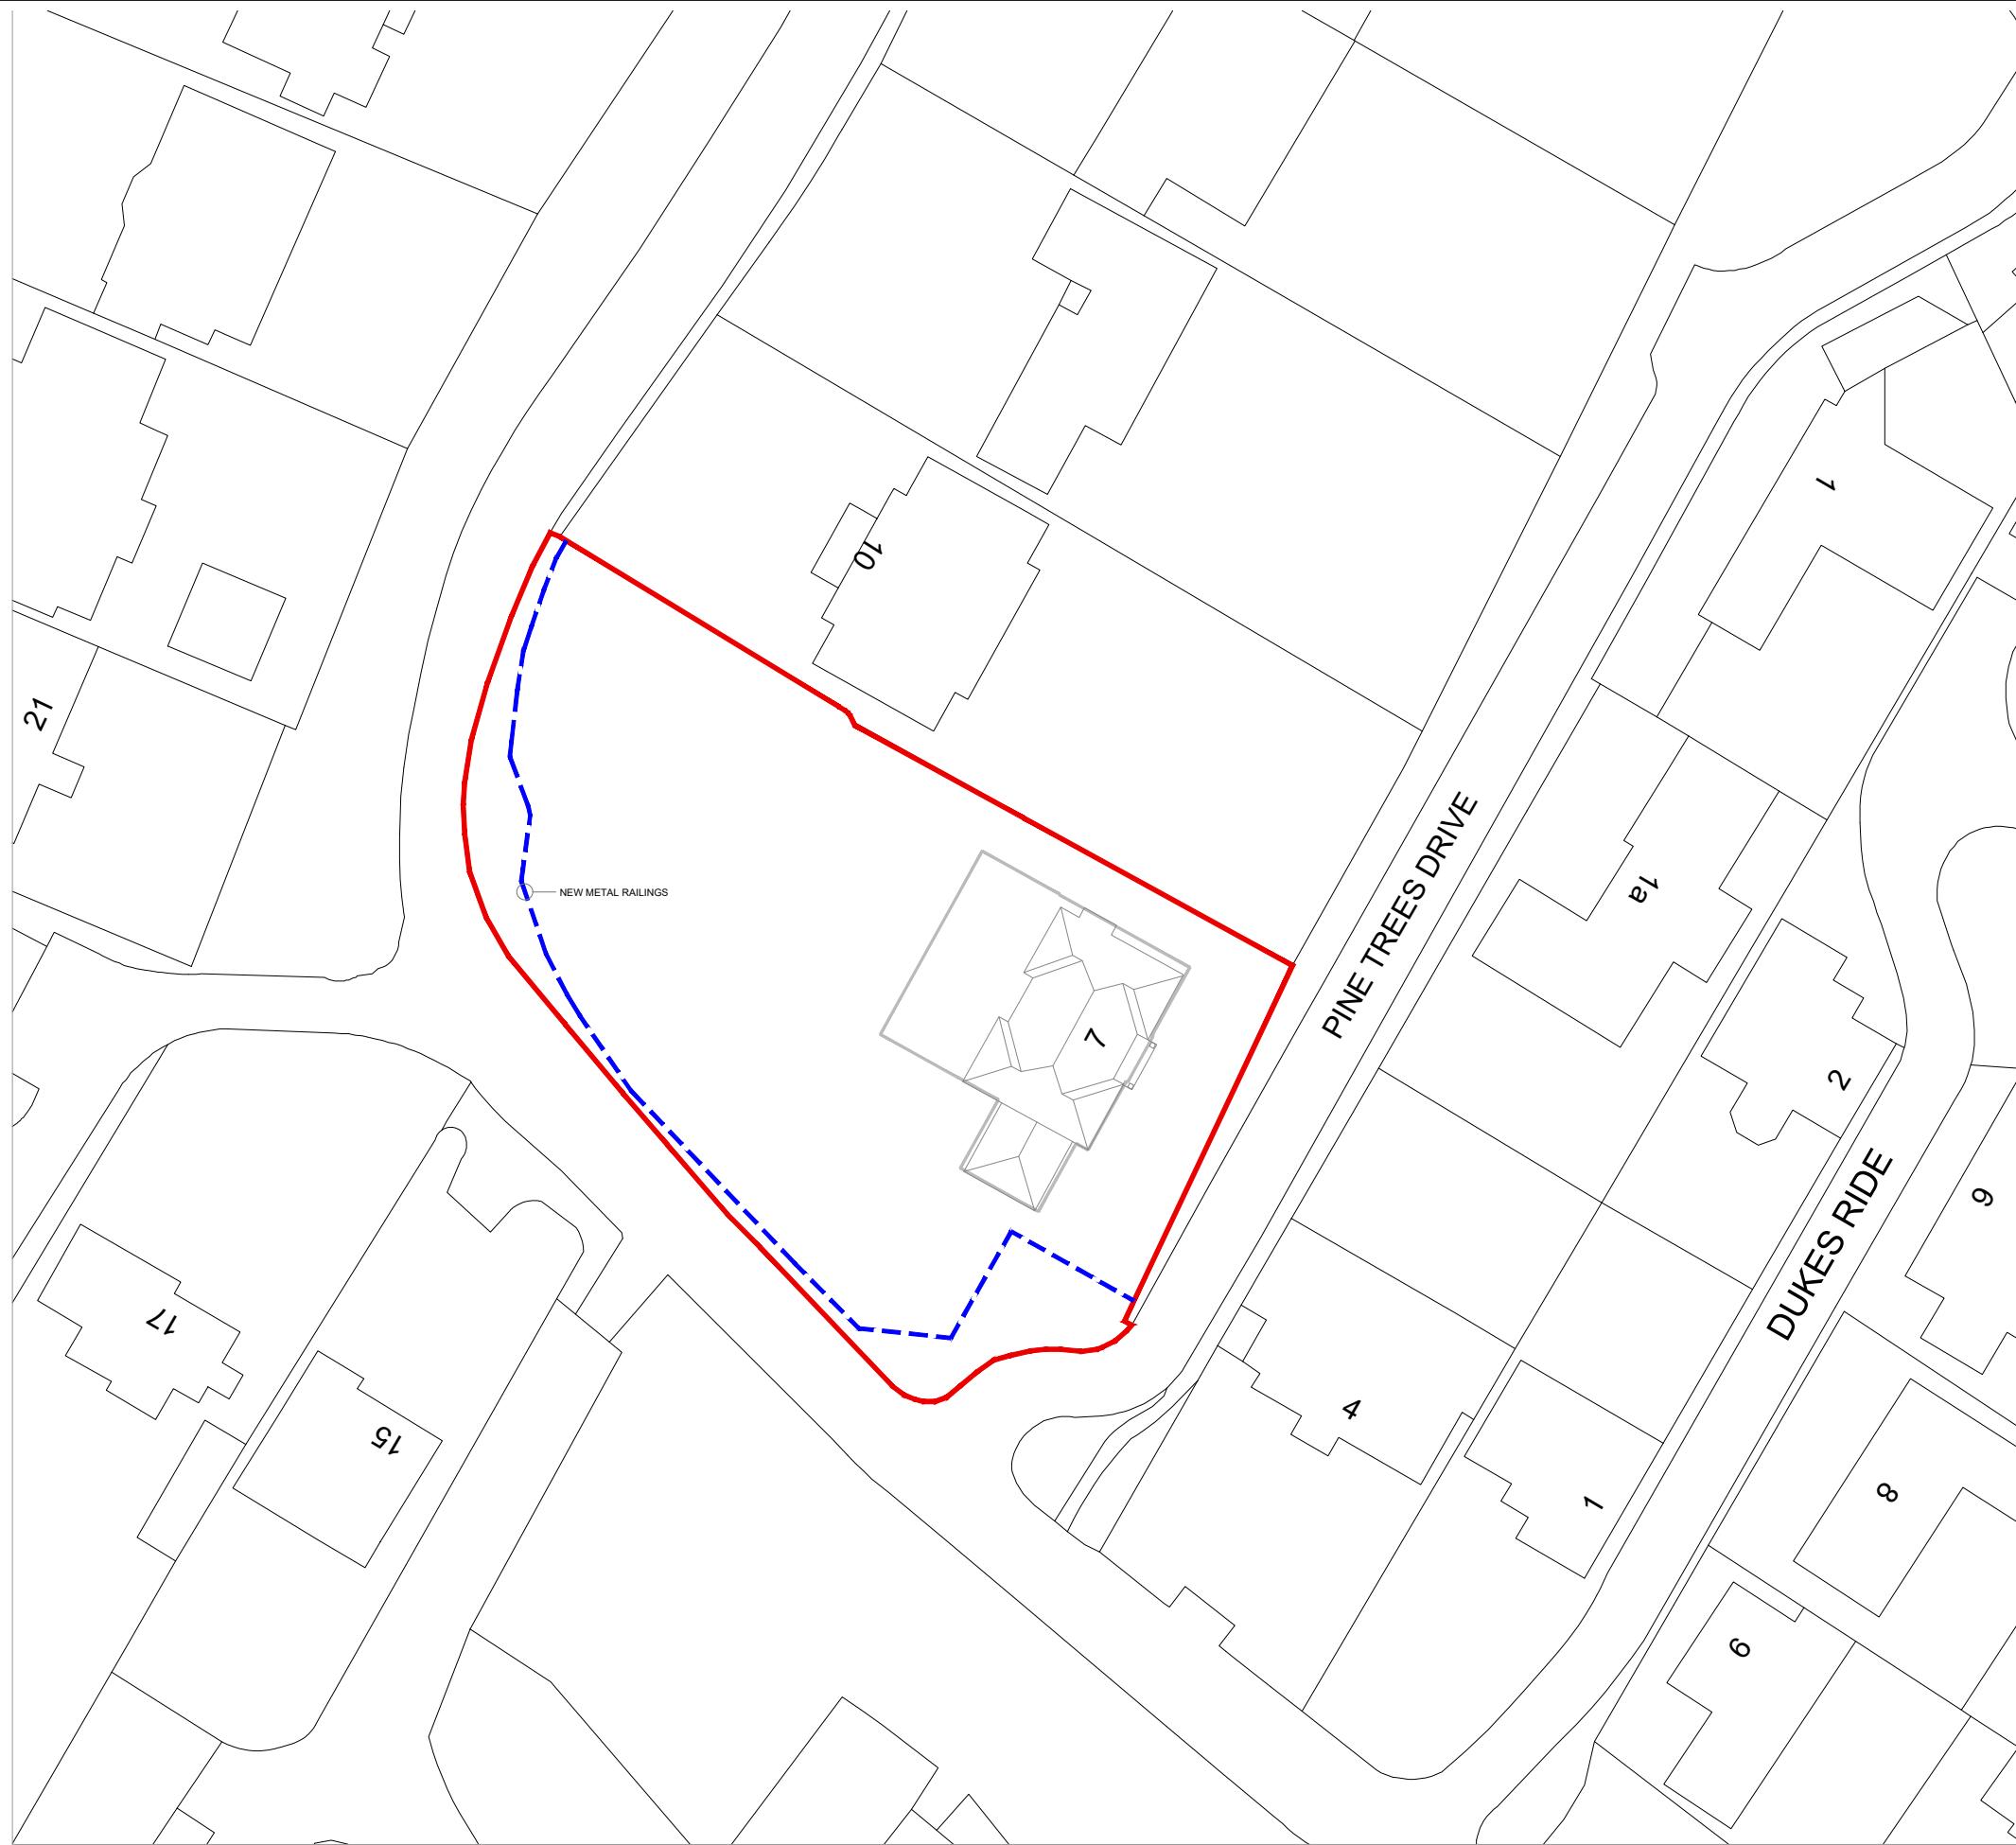

Suite 3J Argyle House,
Joel Street,
Northwood Hills
HA6 1NW
usl@uslarchitects.co.uk

Job No.	Job	Drawing	Drawing No.	Revision	N	0 2 4 6 8 10	20	30	40	50
2024/PTD	7 PINE TREES DRIVE ICKENHAM UXBRIDGE UB10 8AE	LOCATION PLAN NEW HIGH BLACK RAILINGS	PTD/PL/100	Drn Chk						
Date			SR	BK						
21/05/2024						PAPER SIZE: A3				SCALE 1:500