


**NOTES**  
Drawings for sketch purposes only  
and not for construction.

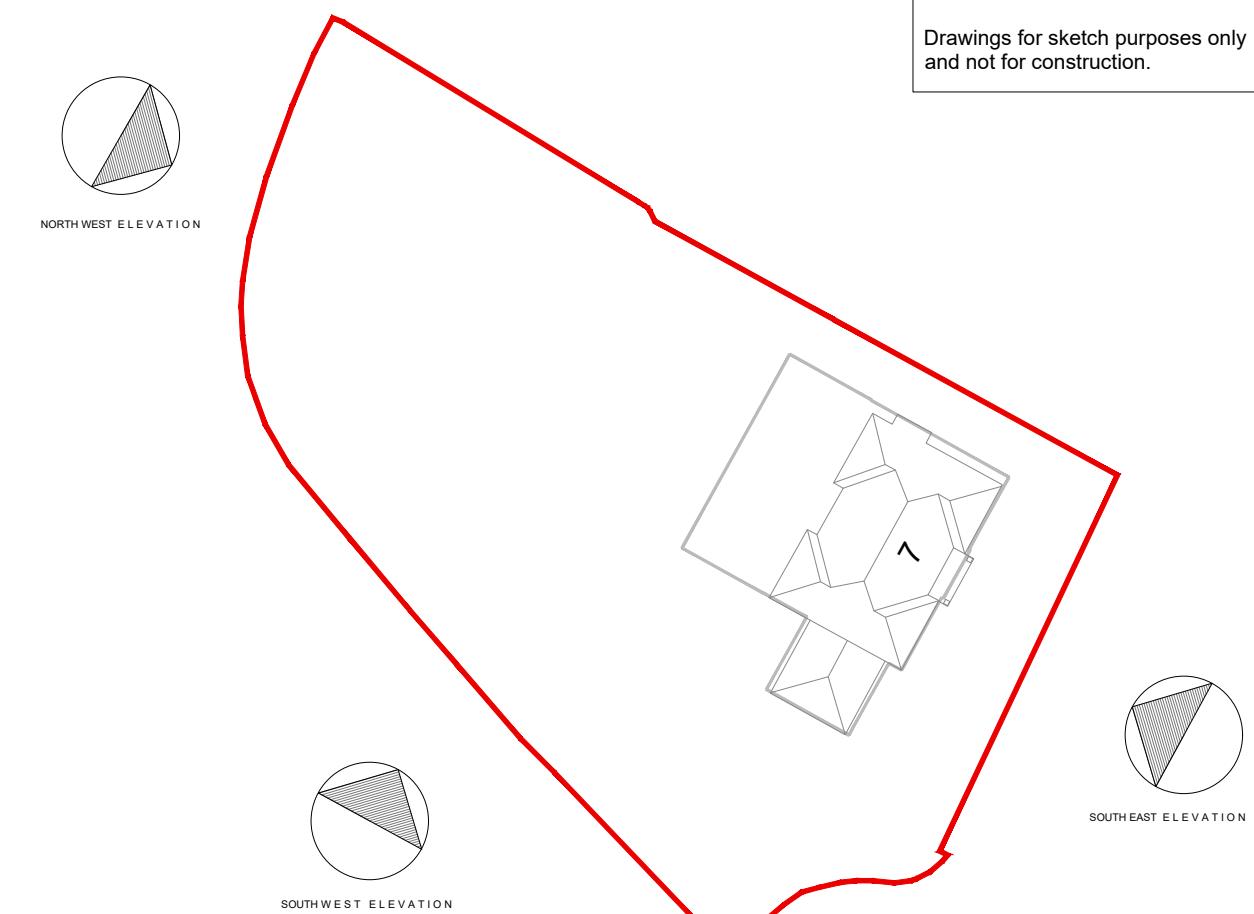

This drawing is copyright  
USL Architects.



Suite 3J Argyle House,  
Joel Street,  
Northwood Hills  
HA6 1NW  
usl@uslarchitects.co.uk

Job No.	Job	Drawing	Drawing No.	Revision			PAPER SIZE: A3	SCALE 1:200
2024/PTD	7 PINE TREES DRIVE ICKENHAM UXBRIDGE UB10 8AE	EXISTING ELEVATIONS	PTD/EX/100	Drn	Chk			
Date			SR	BK				
02/07/2024			0m	2m	4m	6m	8m	10m
			12m	14m	16m	18m	20m	