




**Location Plan**

Scale 1:1250

5 20

1:1250 0 10 50 100 Meter

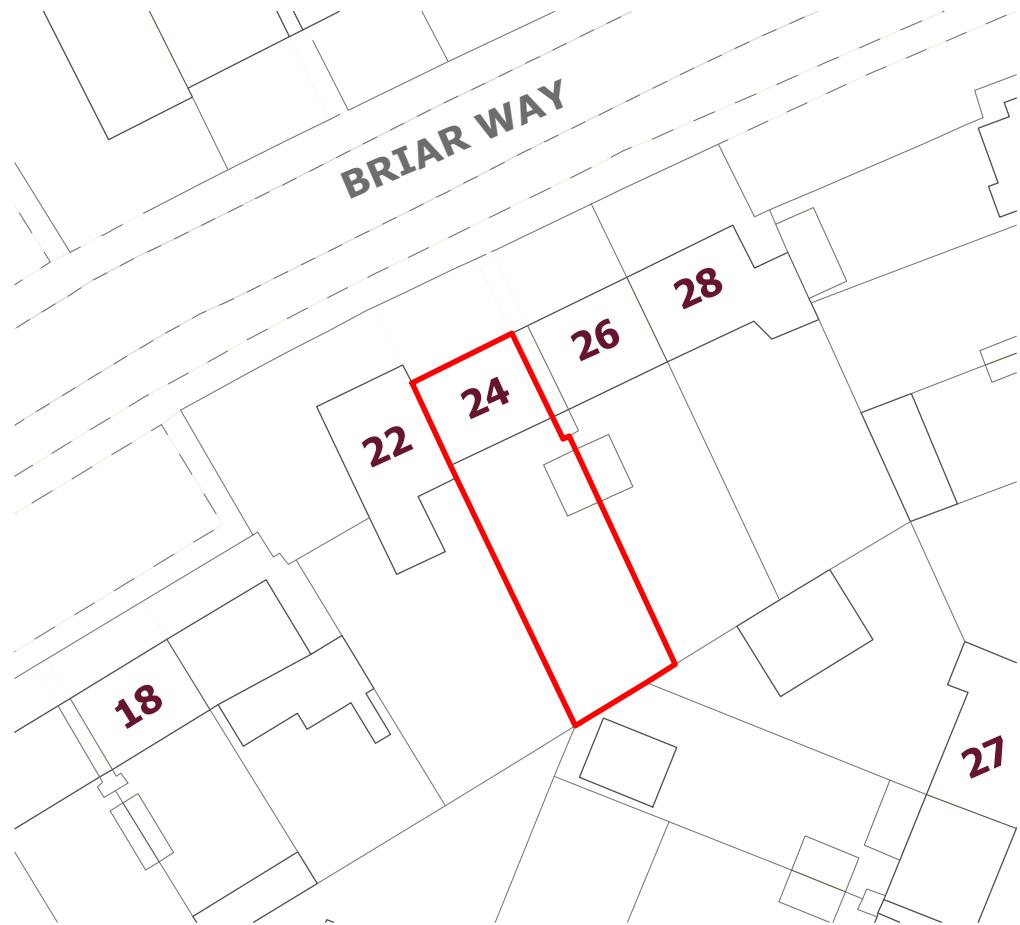

**Block Plan**

Scale 1:500

1:500

0 10 50 Meter

**Notes**  
All plans, sections & elevations are based on measured readings and scaled dimension.  
Any discrepancies be reported immediately.  
To be read in conjunction with Structural Engineers' drawings and Mechanical and Electrical drawings  
All Materials To Match Existing

**Revisions**

**Drawing name**  
Proposed - Block Plan Location

**Project**  
24 Briar Way, West Drayton UB7 9AR

**Scale**  
1:1250 & 1:500 @ A4

**Status**  
Planning

**Drawing no**  
24 OS 01

**Rev**

**SHIV**   
PLANNING SERVICES LTD

