
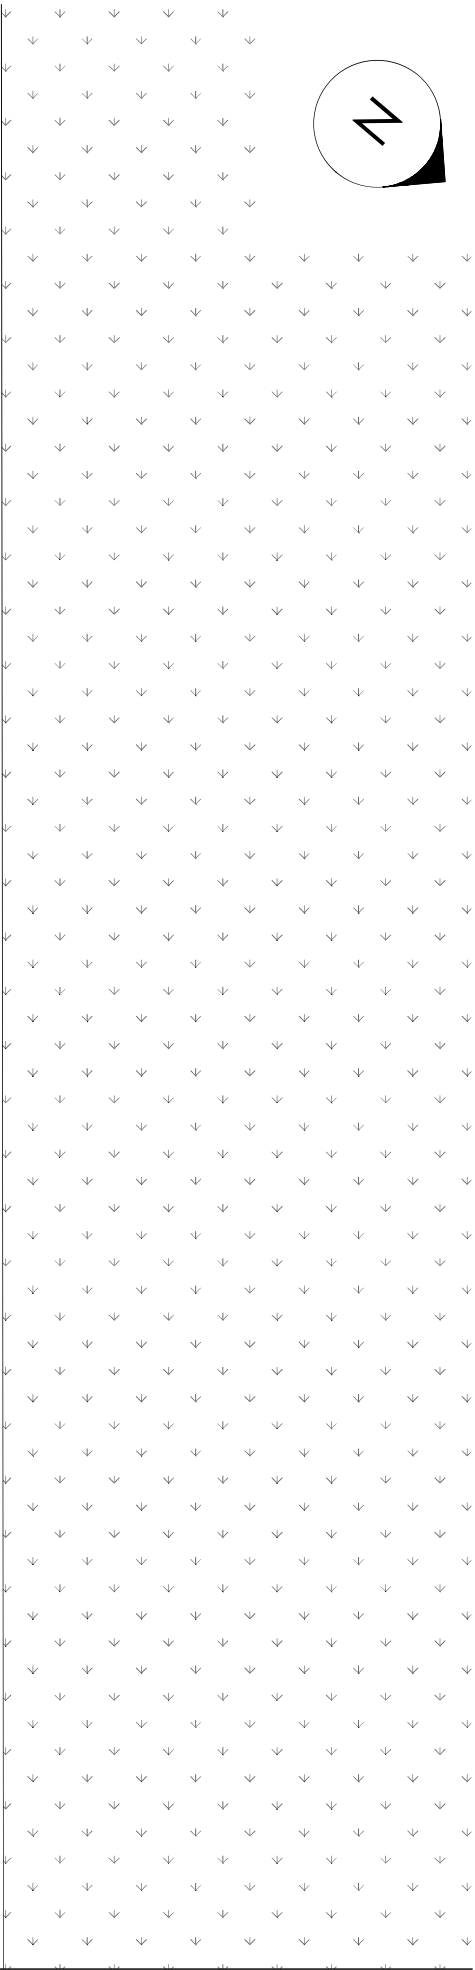


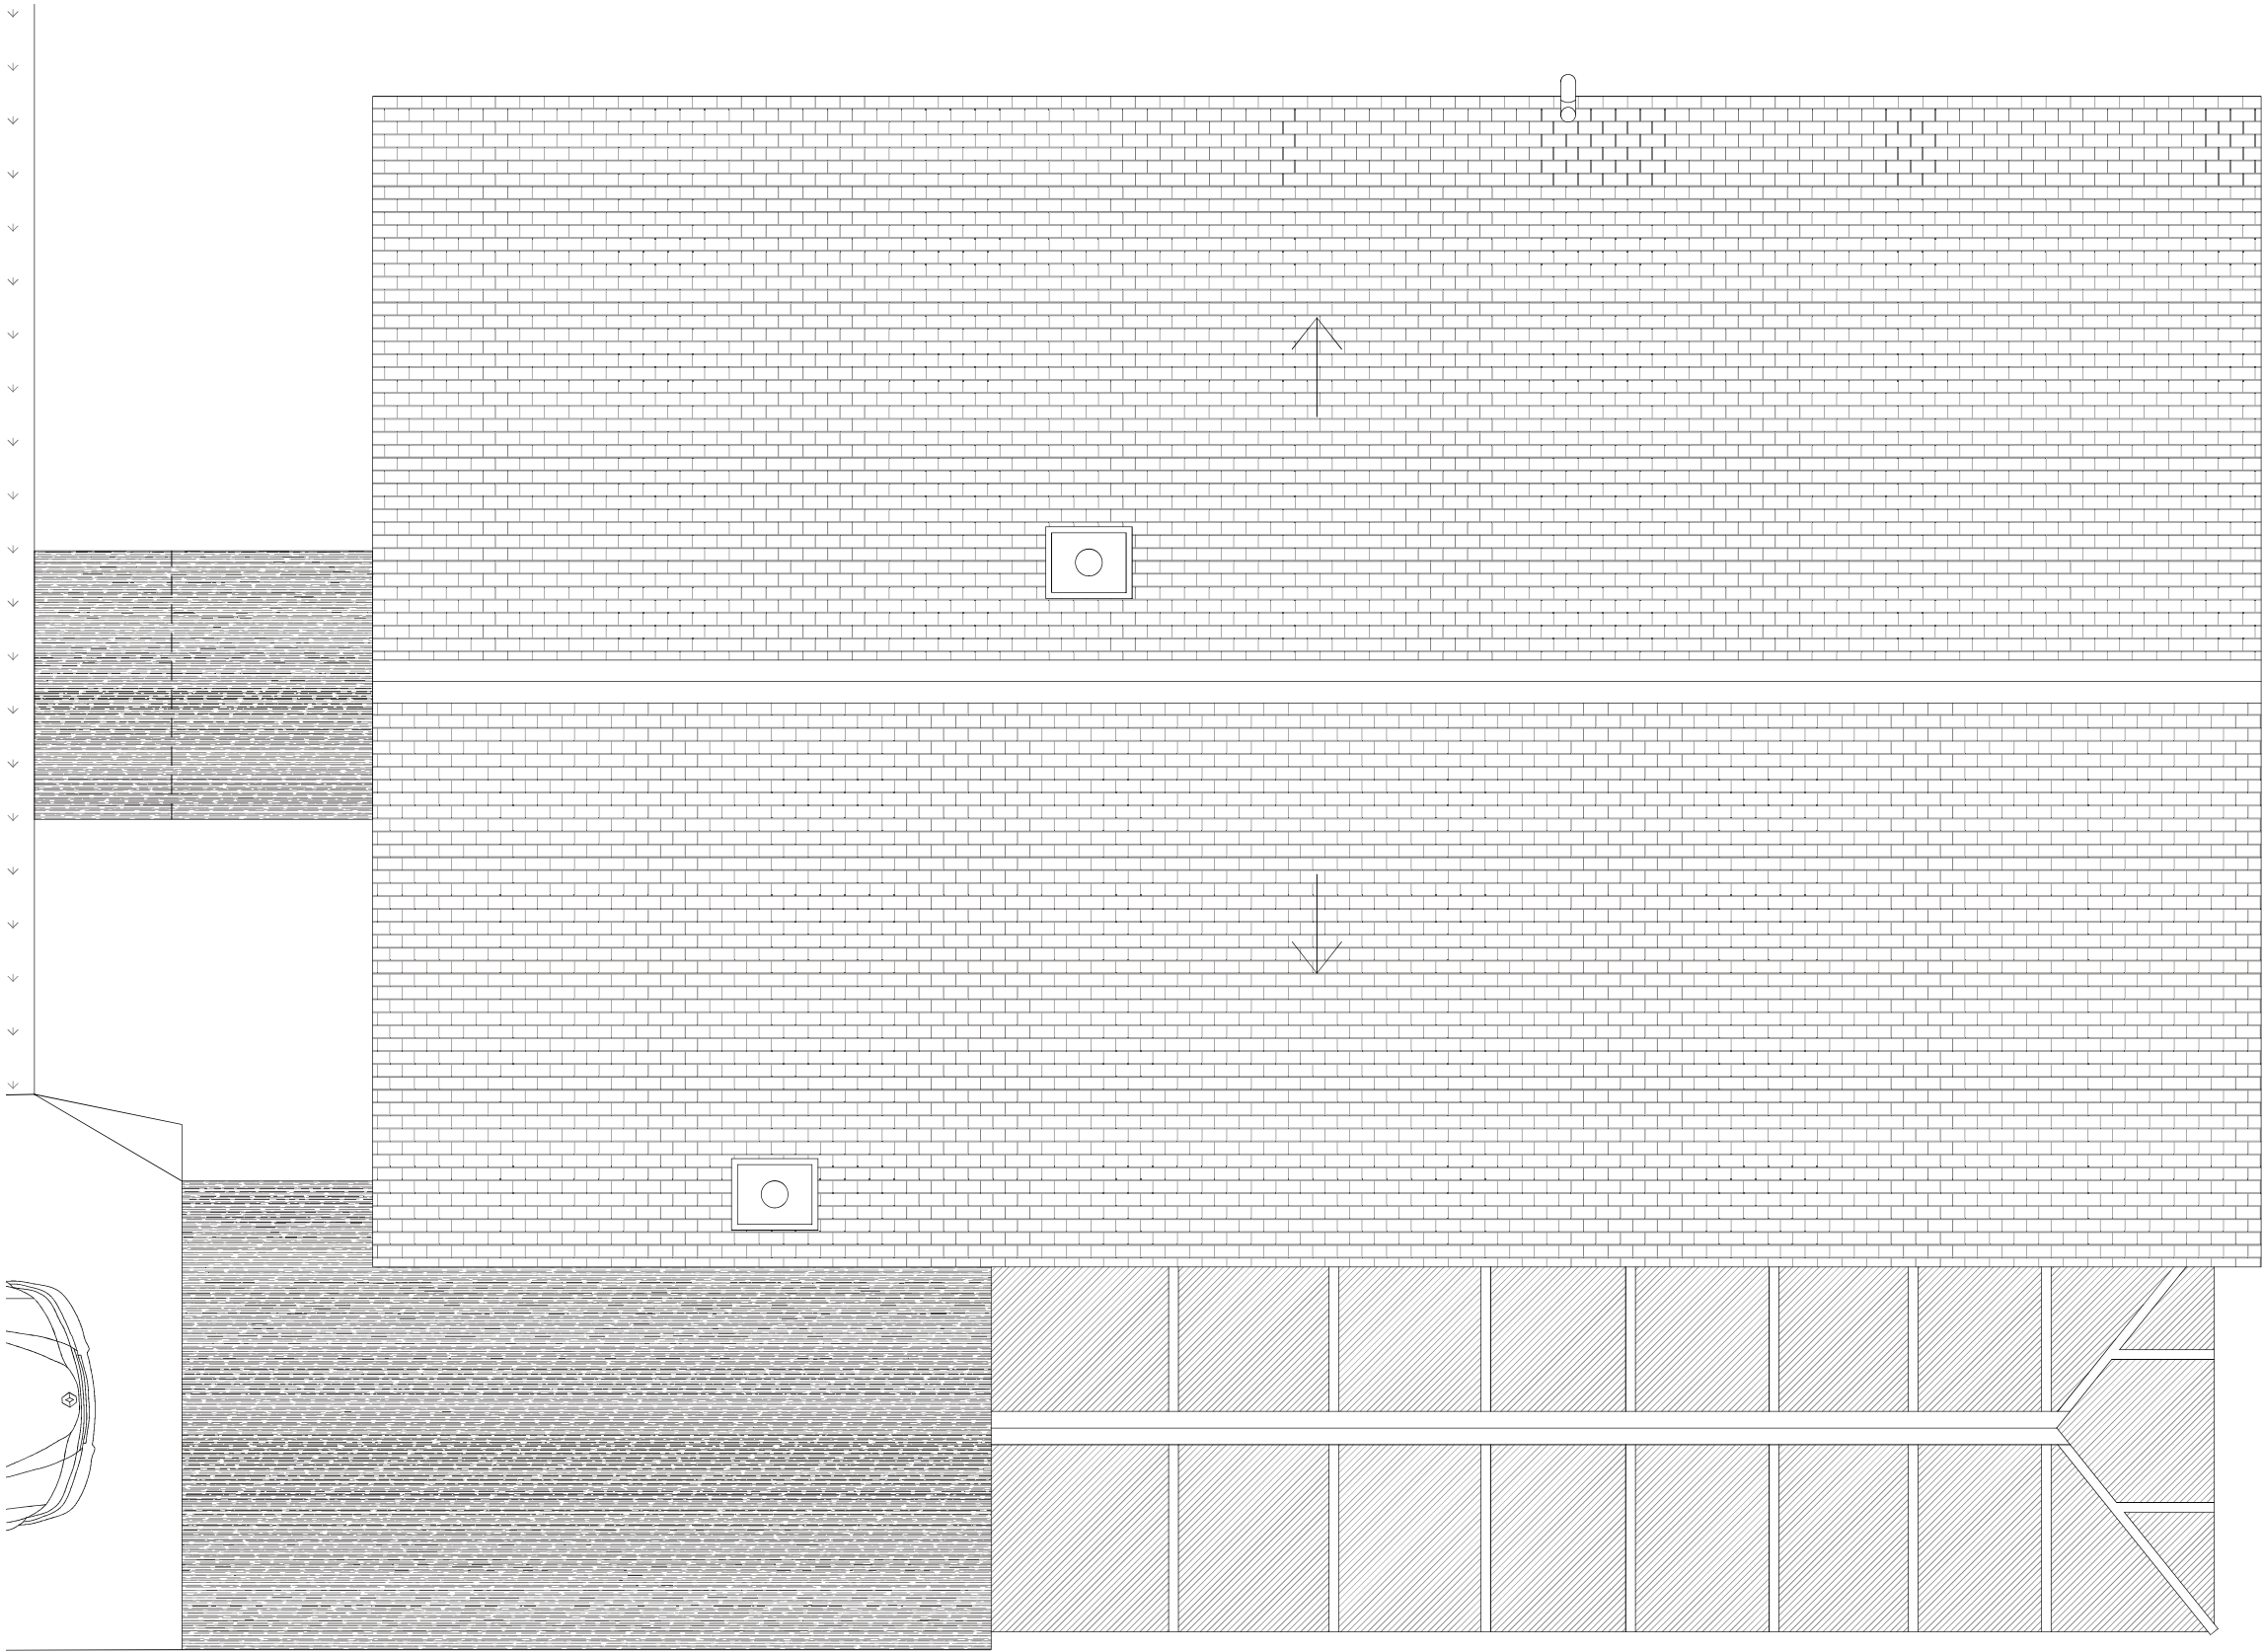

EXISTING - ROOF

1:50