


REAR

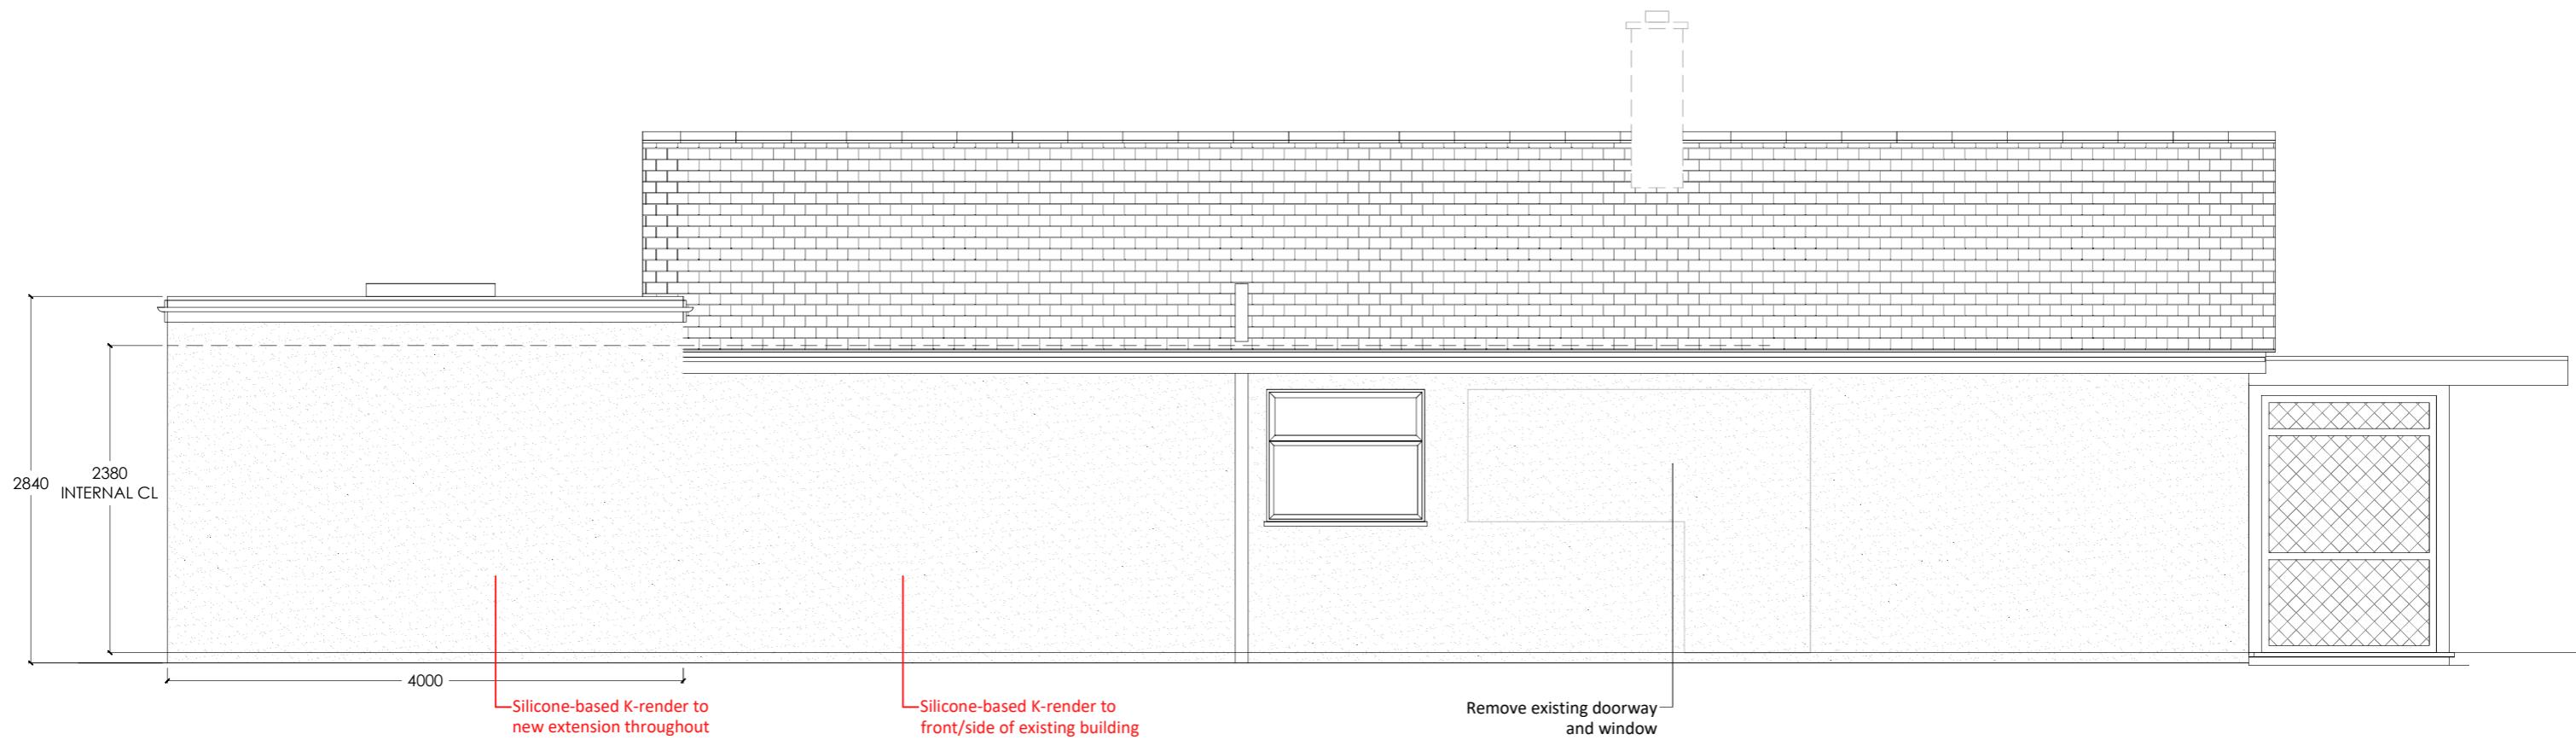

PROPOSED - WEST SIDE ELEVATION

1:50

Client:
PAUL WILSON
Date:
MAY 2021

Project:
2 WHITSTABLE CLOSE
RUISLIP HA4 7EL

Drawing Title:
PROPOSED WEST SIDE
Scale:
-0.4 0 1.0 1:50 @ A3

Drawing Issue:
CONSTRUCTION



Project: 2WHIT Reference: LW105 Dwg No: 018 Name: LW Rev: B
Do not scale drawings.
All dimensions to be verified & checked on site.
Refer to structural calculations for all structural elements.