
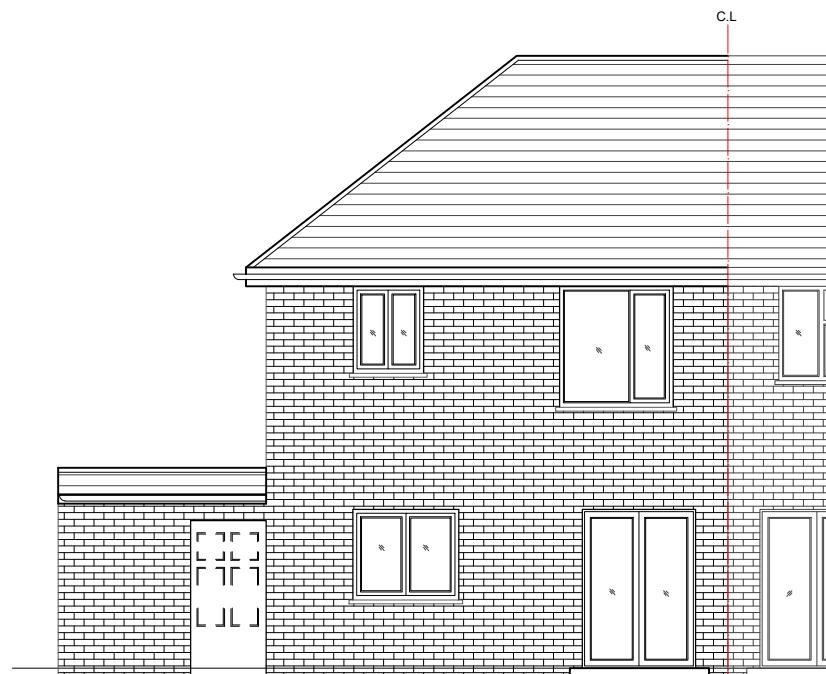
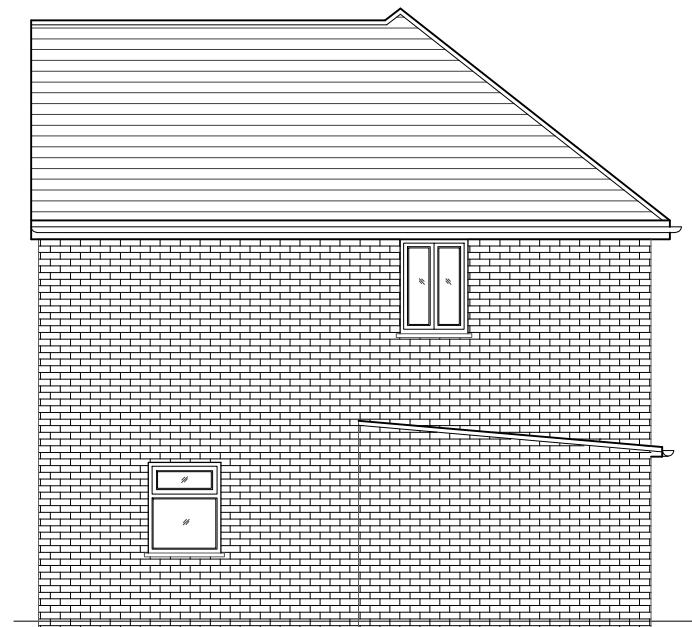
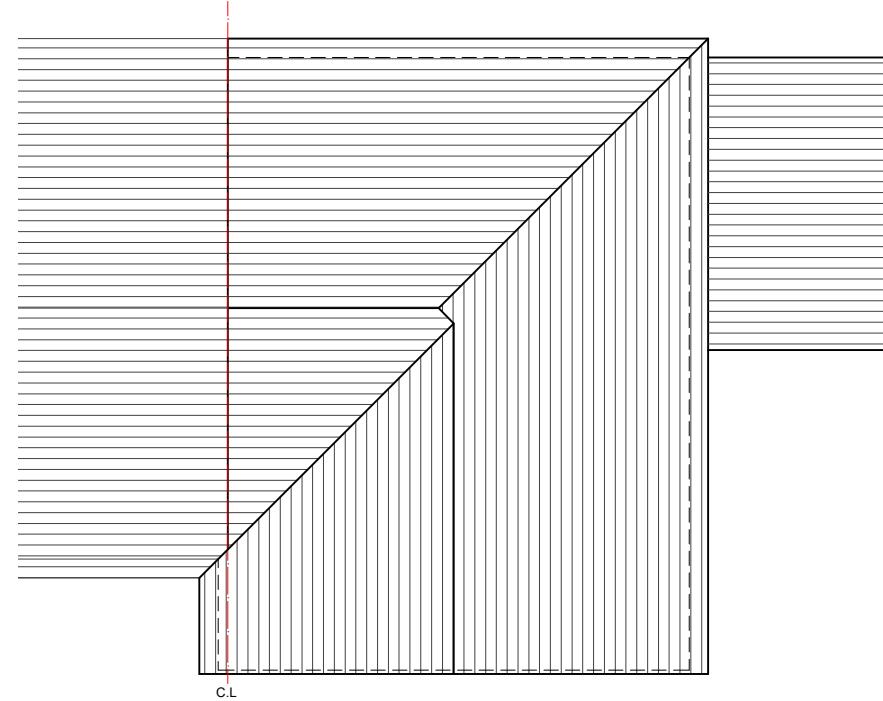
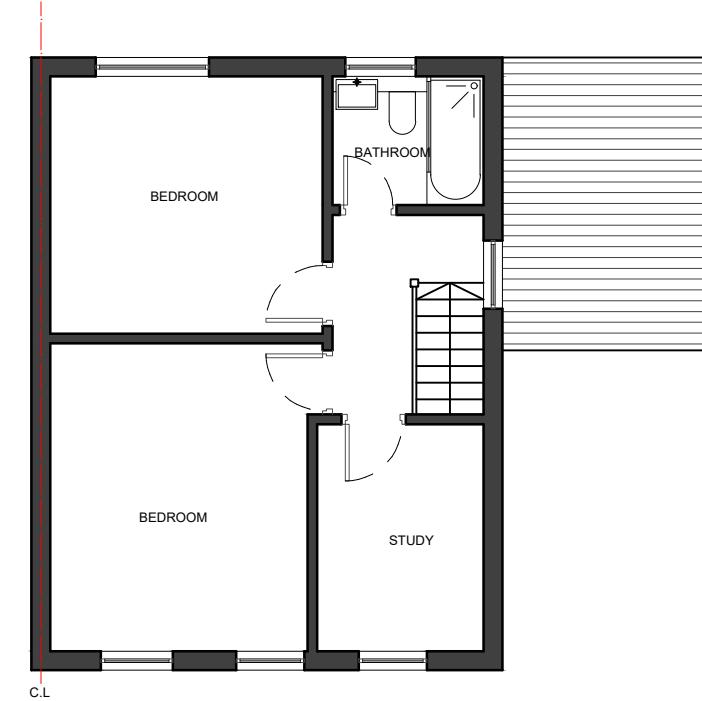


NOTES

- Dimensions are not to be scaled from this drawing by contractors. The contractor is requested to check all dimensions before the work started.
- Report any discrepancies to the client or architect before undertaking the work described in the drawings.
- Dimensions are approximate site dimensions and are to be verified by the contractor on site before any fabrication/site works i.e foundations etc occur
- Contractor is responsible for all temporary propping to existing structure

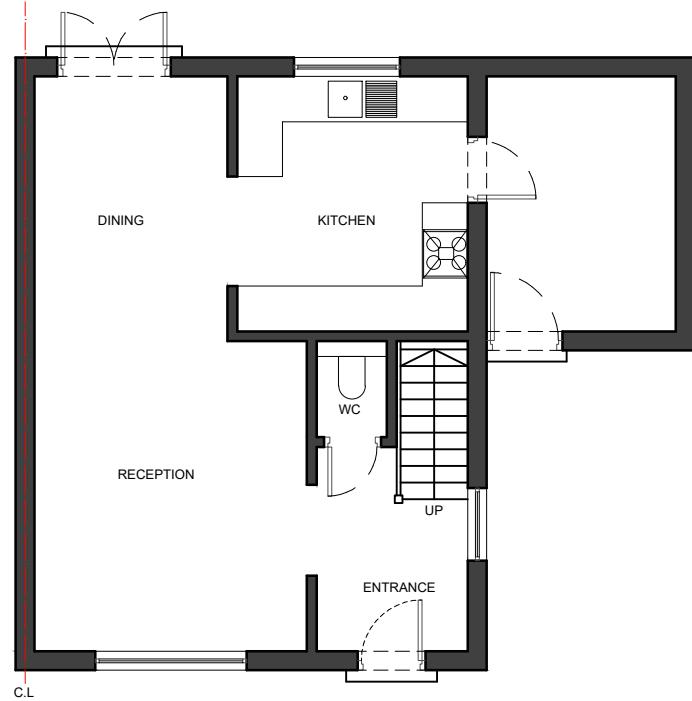

0 1 2m 3 4 5m
Scale

REVISIONS			
NO	DESCRIPTION	DATE	BY

**HOUSE-HOLDER
APPLICATION**

DESIGN ENDEAVOURS LTD
M: 07824773079, 07869580774
E: design.endeavor@gmail.com

Project 38 THE DINGLE HILLINGDON
UXBRIDGE, UB10 0DH

EXISTING PLANS & ELEVATIONS

Scale 1:100@A3	Drawn JTS/TA	Approved	Date DEC 23
Job No. DE-796/23	Drawing No. PH-38DH-02(Rev.A)		Rev. A