


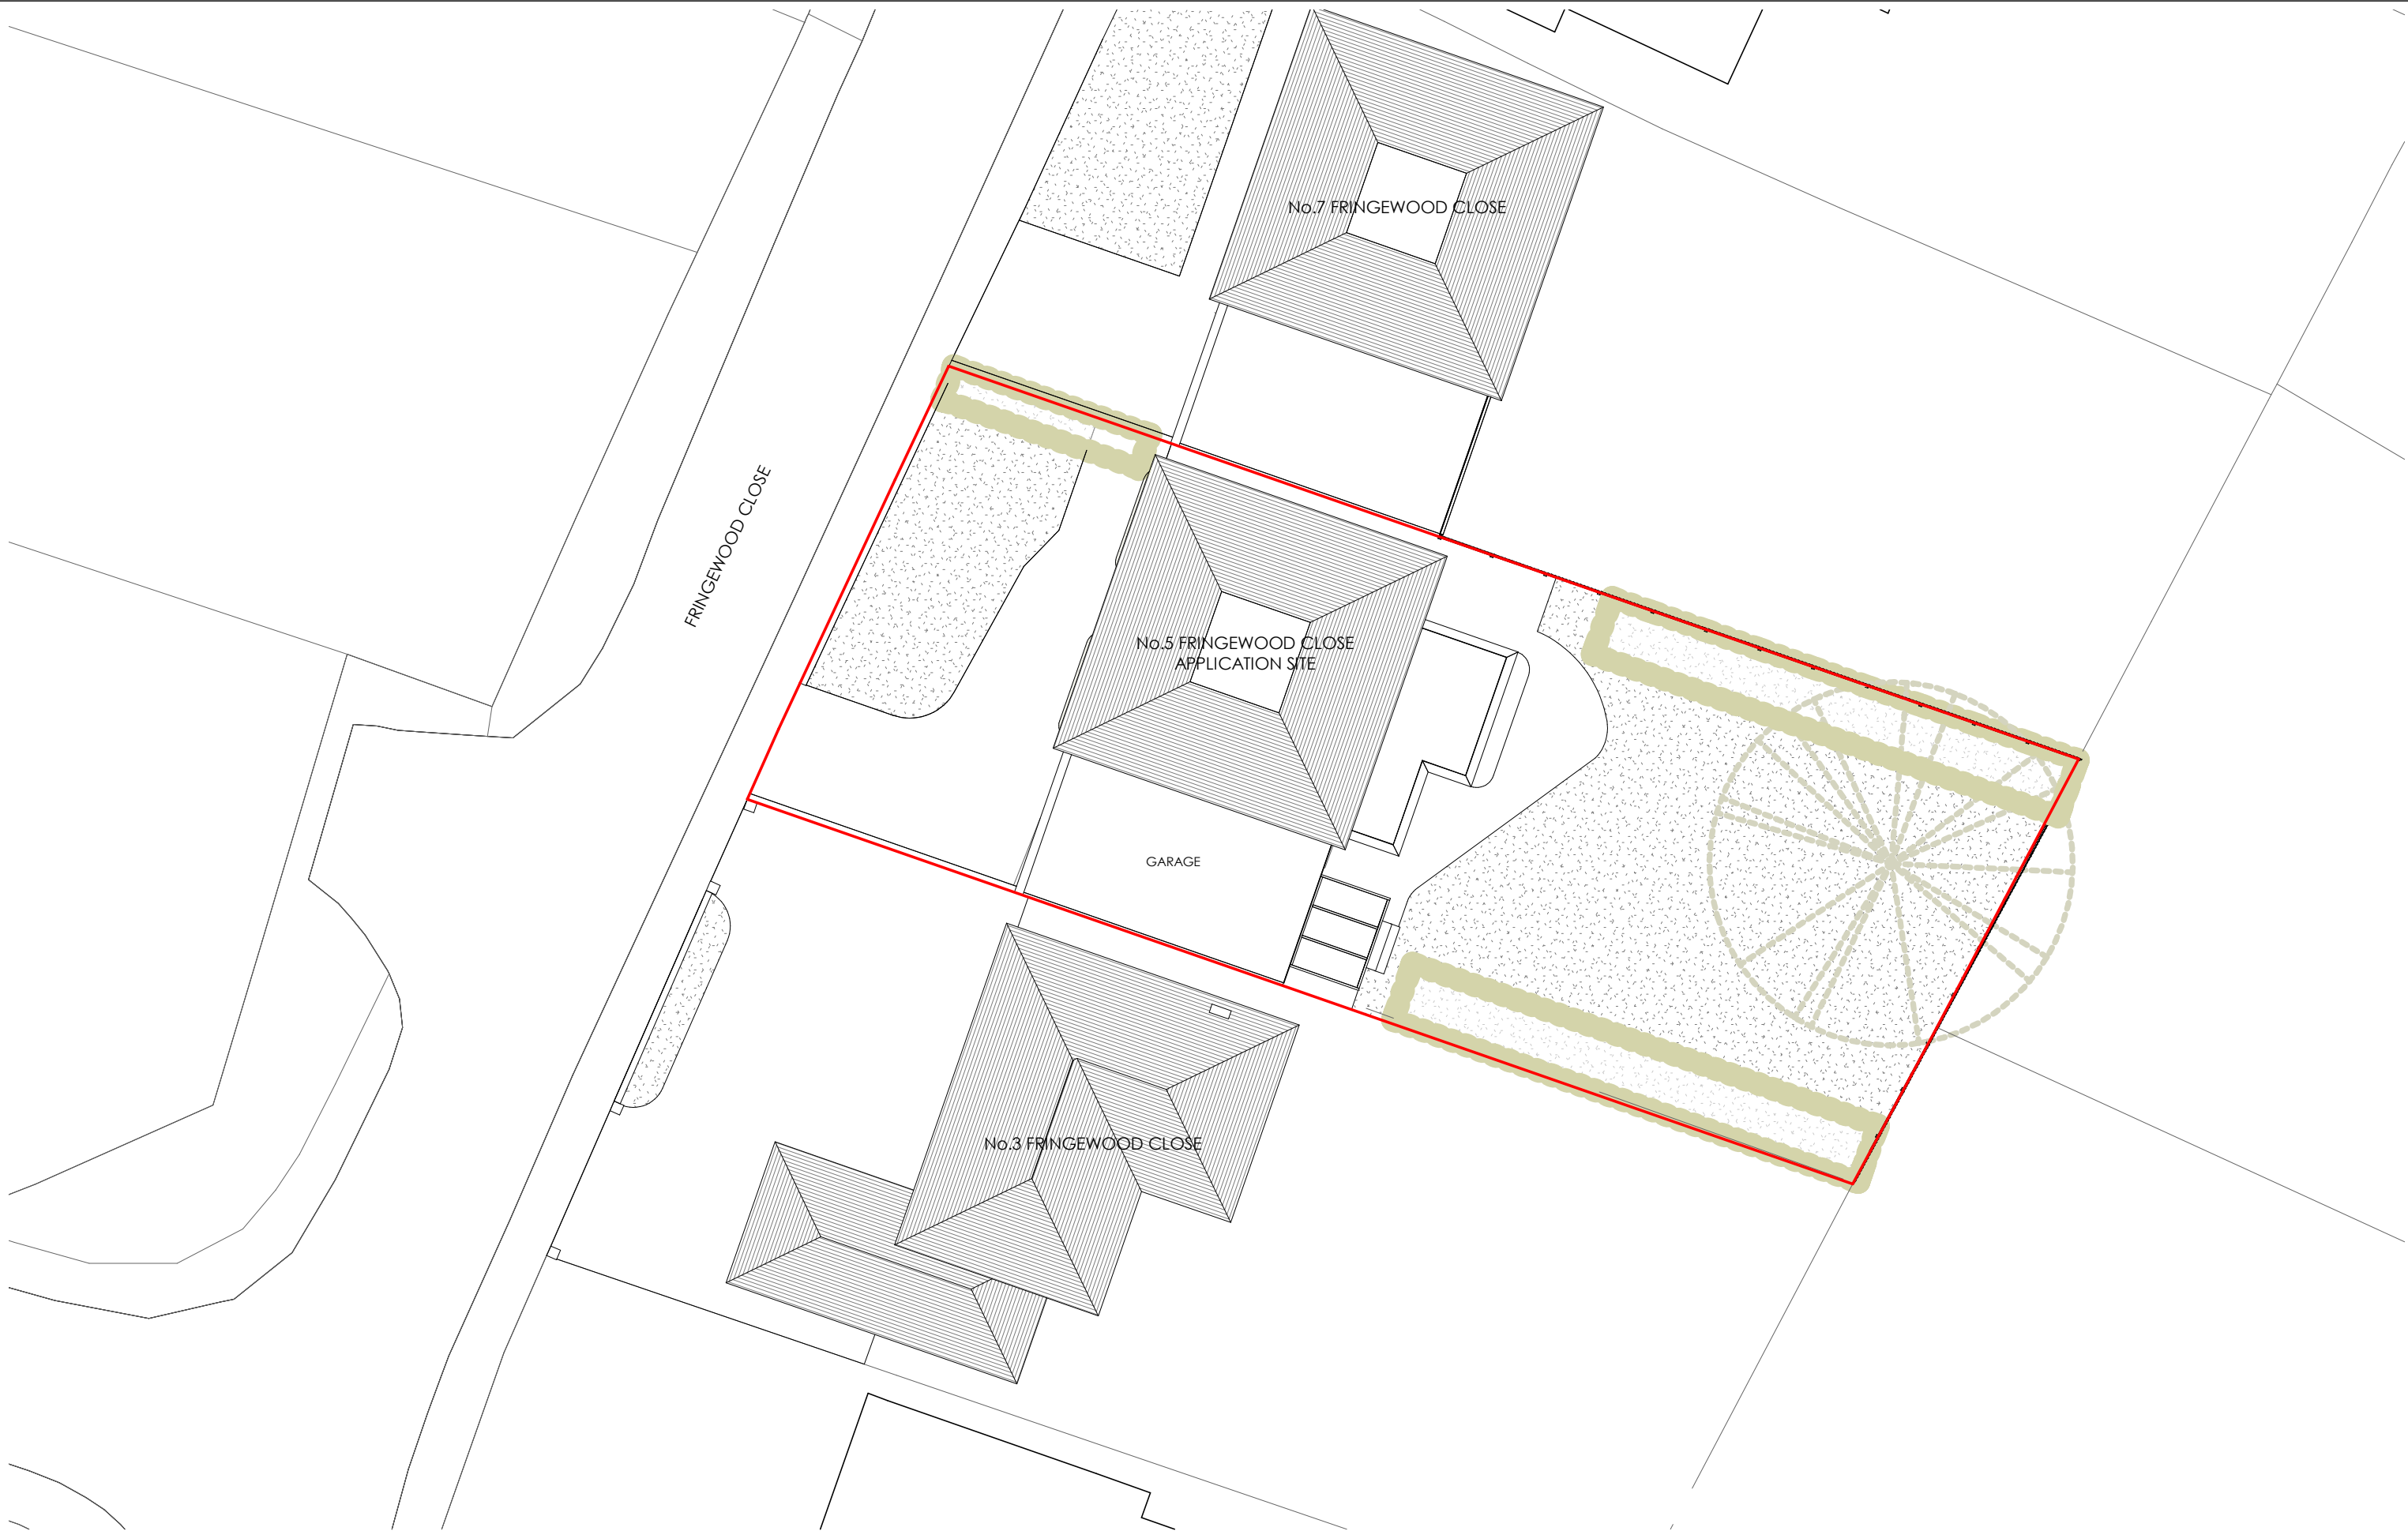

C374 - 11 Existing Block Plan (Rev B)

THE CONTRACTOR SHOULD CHECK ALL DIMENSIONS ON SITE.
NO DIMENSIONS TO BE SCALED FROM THIS DRAWING (EXCEPT FOR PLANNING PURPOSES).
NO PART OF THIS DRAWING IS TO BE COPIED OR REPRODUCED WITHOUT THE PRIOR CONSENT OF THE ARCHITECT.
IT IS THE CONTRACTORS RESPONSIBILITY TO ENSURE COMPLIANCE WITH THE BUILDING REGULATIONS.
ALL RIGHTS DESCRIBED IN CHAPTER IV OF THE COPYRIGHT, DESIGNS AND PATENTS ACT 1988 HAVE GENERALLY BEEN ASSERTED. ©

REV	DATE	NOTE
Rev A	29 APR '24	HOUSEHOLDER APPLICATION SUBMISSION
Rev B	30 JULY '24	HOUSEHOLDER APPLICATION SUBMISSION (REVISED)

HOUSEHOLDER SUBMISSION

scale 1:200 @ A3

01.03.057.910

2.04.068.0

4.08.126.0

6.012.252.0

8.016.378.0

10.020.504.0

Project:

No.5 Fringewood Close, Northwood, HA6 2TB

C374 - 11 Existing Block Plan (Rev B)

Client:

K. Chandarana

Scale @ A3:

1 : 200

Date: February 2024

TEN POINT FIVE architecture

184 WHITTINGTON WAY, PINNER, HA5 5JY T: 020 8429 9206 E: MAIL@TENPOINTFIVE.CO.UK

N