


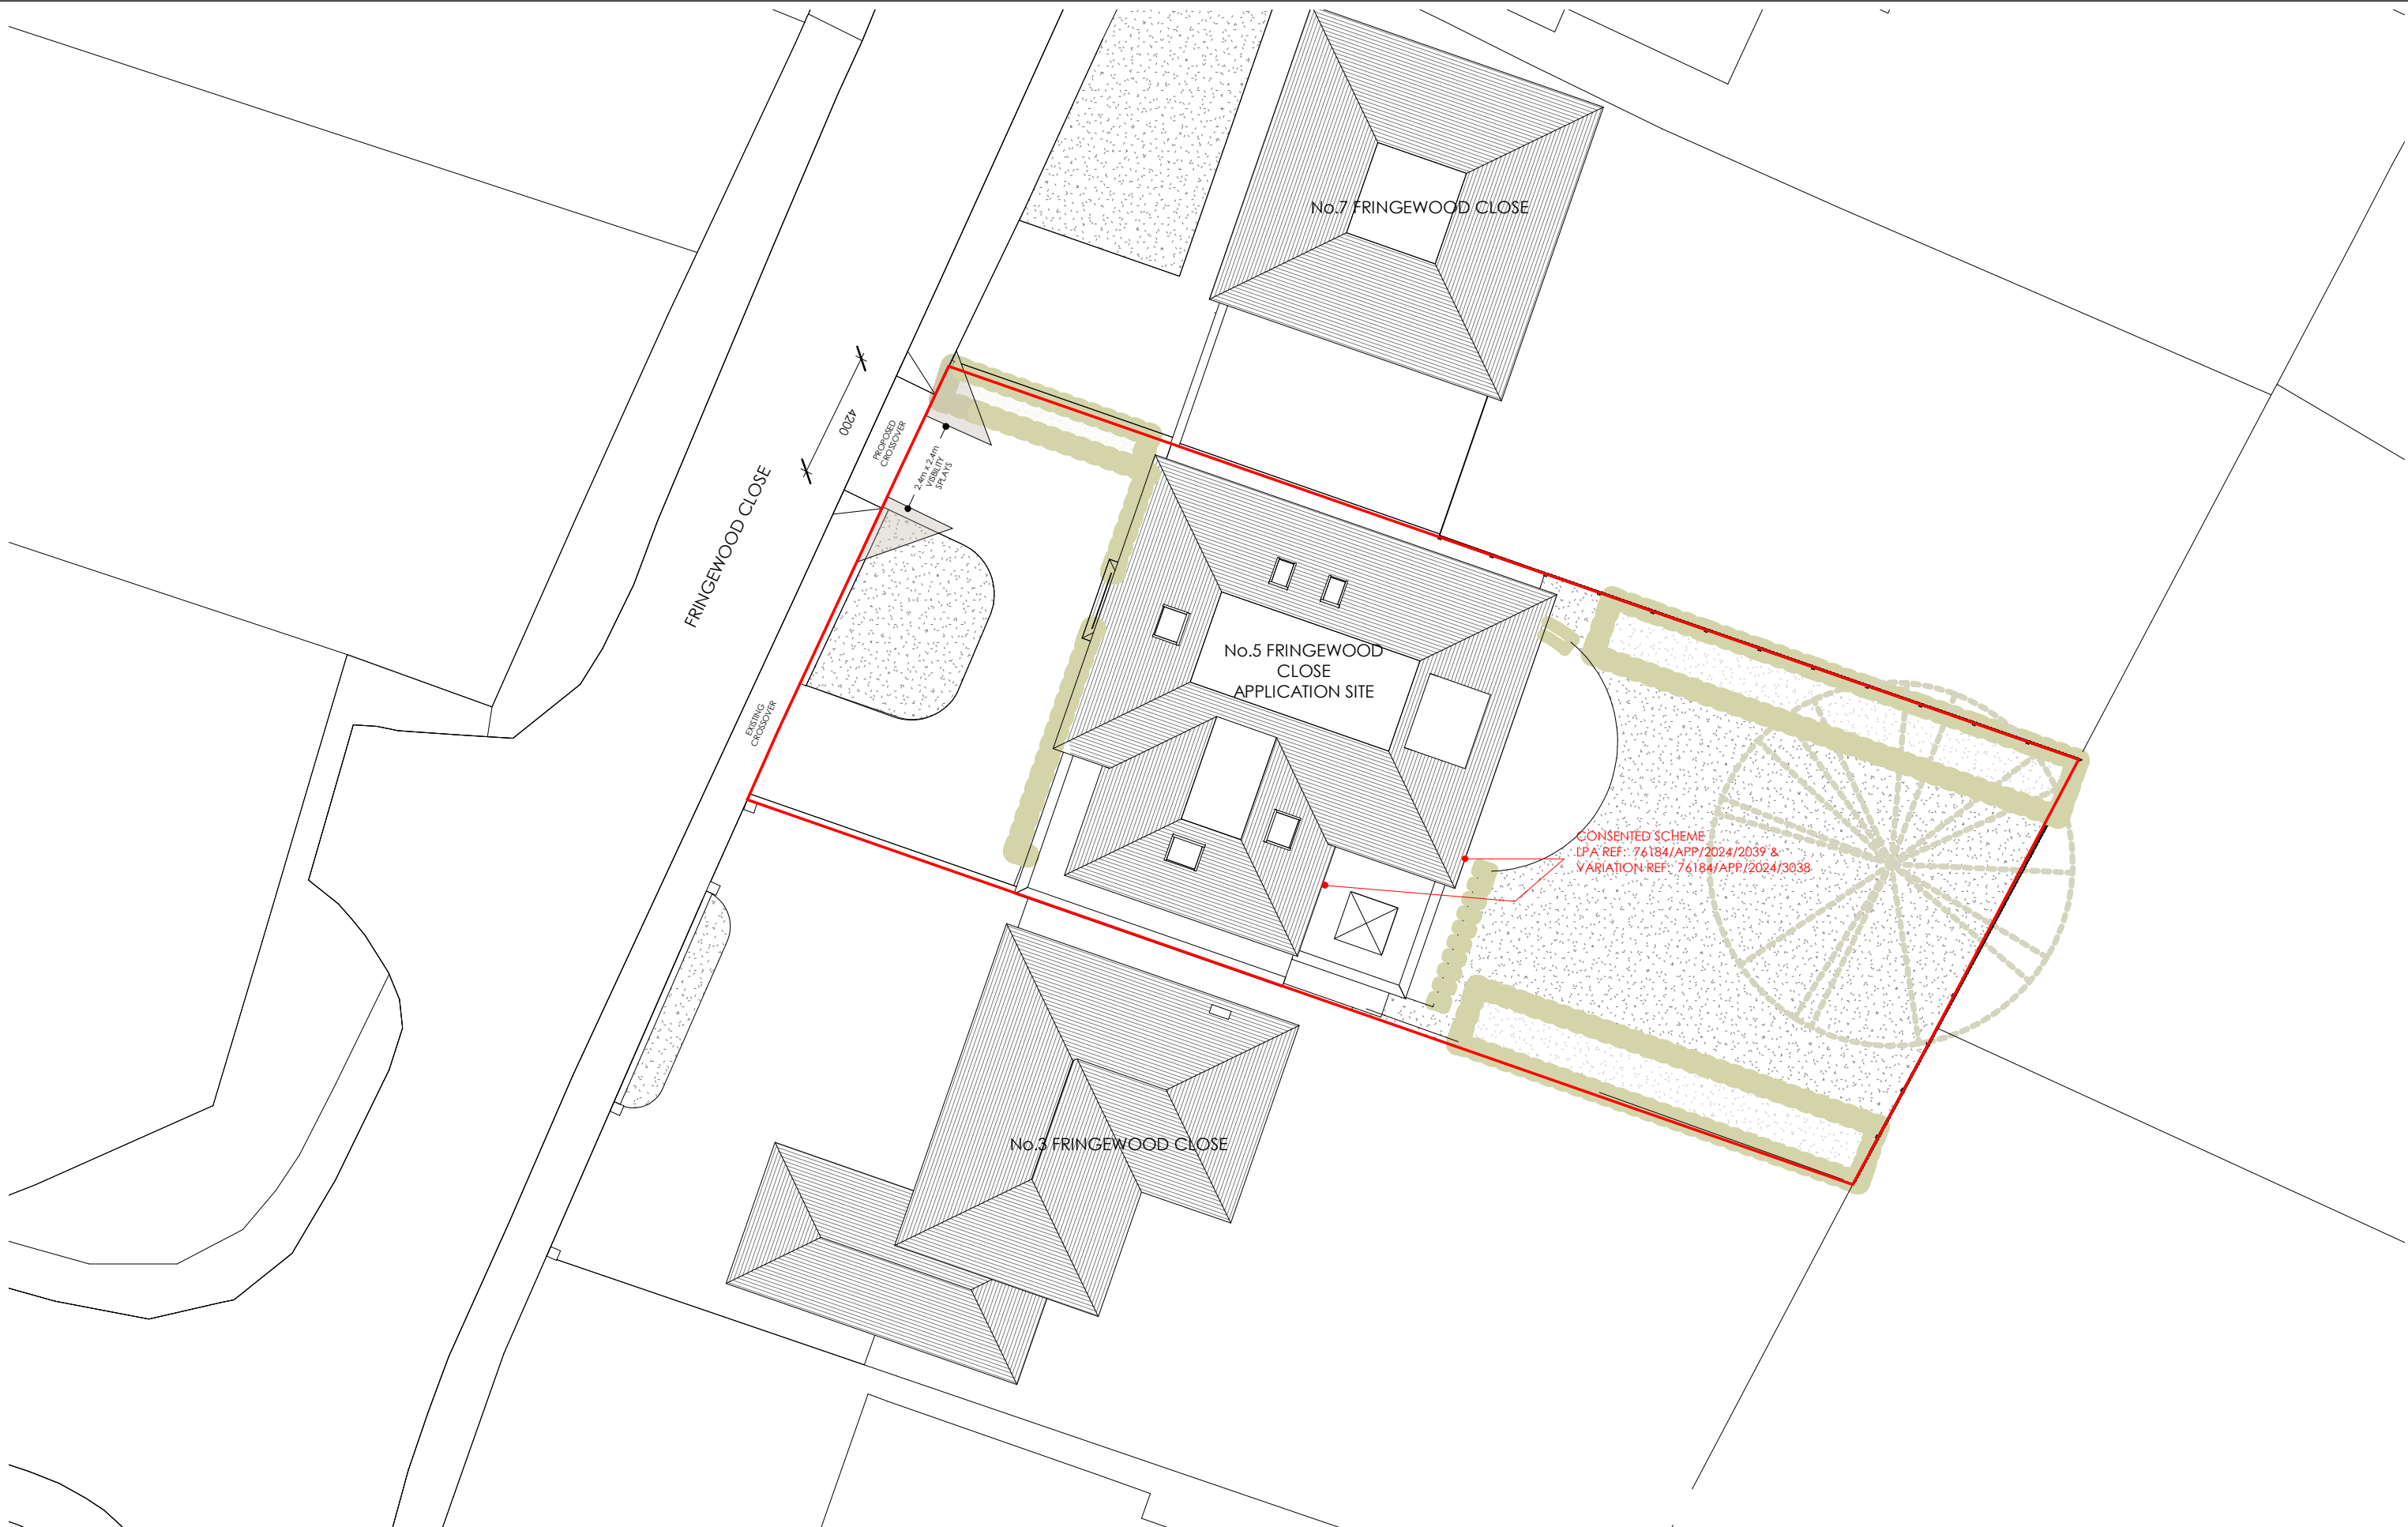

C374 - 21 Proposed Block Plan (Rev E)

THE CONTRACTOR SHOULD CHECK ALL DIMENSIONS ON SITE.
NO DIMENSIONS TO BE SCALED FROM THIS DRAWING (EXCEPT FOR PLANNING PURPOSES).
NO PART OF THIS DRAWING IS TO BE COPIED OR REPRODUCED WITHOUT THE PRIOR CONSENT OF THE ARCHITECT.
IT IS THE CONTRACTORS RESPONSIBILITY TO ENSURE COMPLIANCE WITH THE BUILDING REGULATIONS.
ALL RIGHTS DESCRIBED IN CHAPTER IV OF THE COPYRIGHT, DESIGNS AND PATENTS ACT 1988 HAVE GENERALLY BEEN ASSERTED.

REV	DATE	NOTE
Rev A	29 APR '24	HOUSEHOLDER APPLICATION SUBMISSION
Rev B	30 JULY '24	HOUSEHOLDER APPLICATION SUBMISSION (REVISED)
Rev C	23 SEPT '24	AS REQUESTED BY LPA (EMAIL 15 SEPT '24) FIRST FLOOR EXTENSION SET BACK TO 2.0m.
Rev D	15 NOV '24	VARIATION TO APPLICATION REFERENCE 76184/APP/2024/2039
Rev E	09 APR '25	FULL APPLICATION SUBMISSION

