



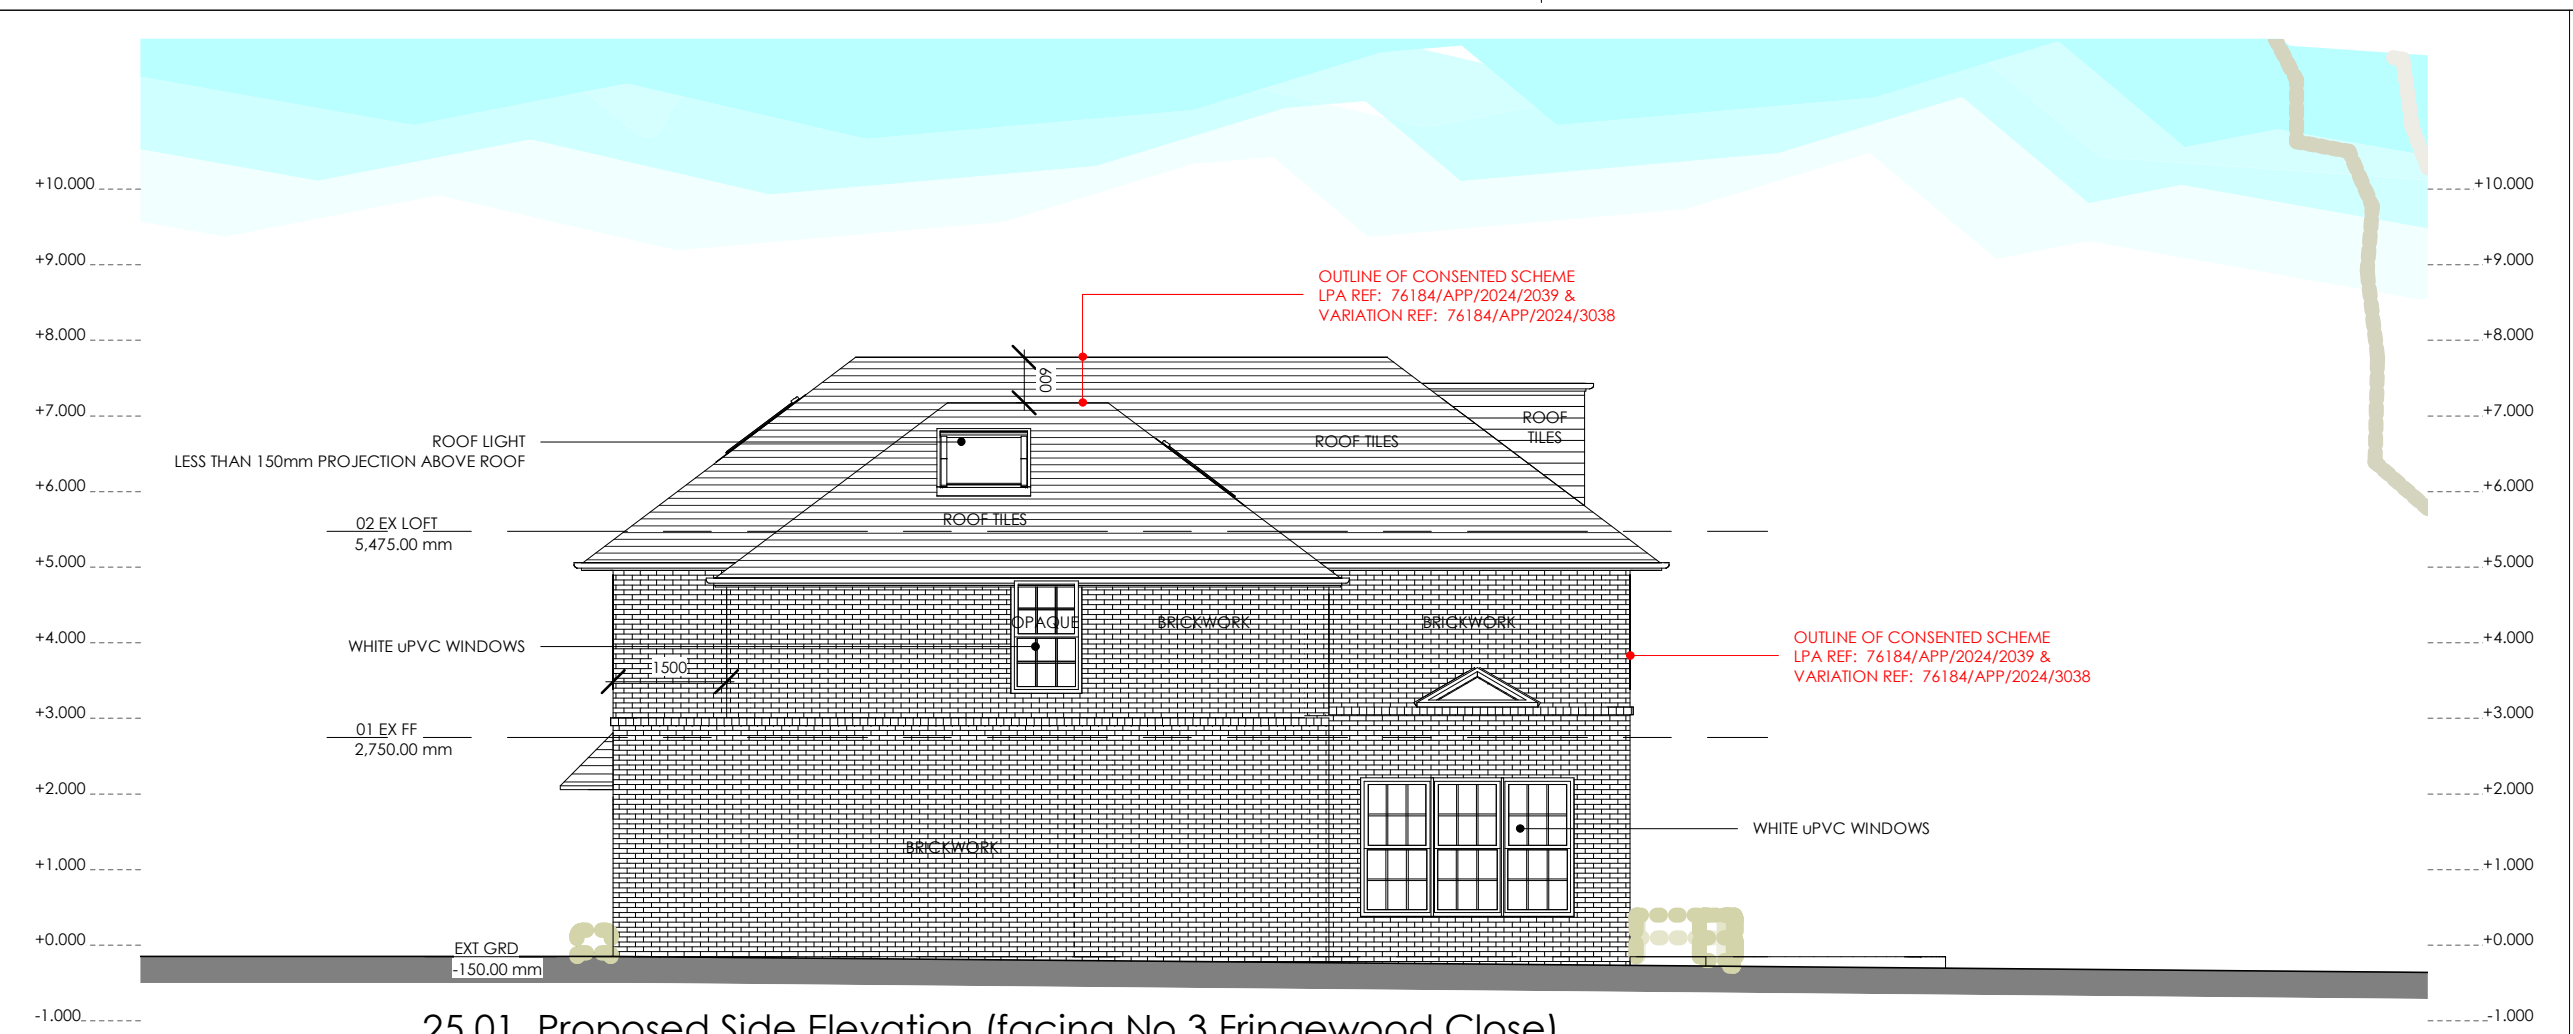

25.01 Proposed Side Elevation (facing No.3 Fringewood Close)

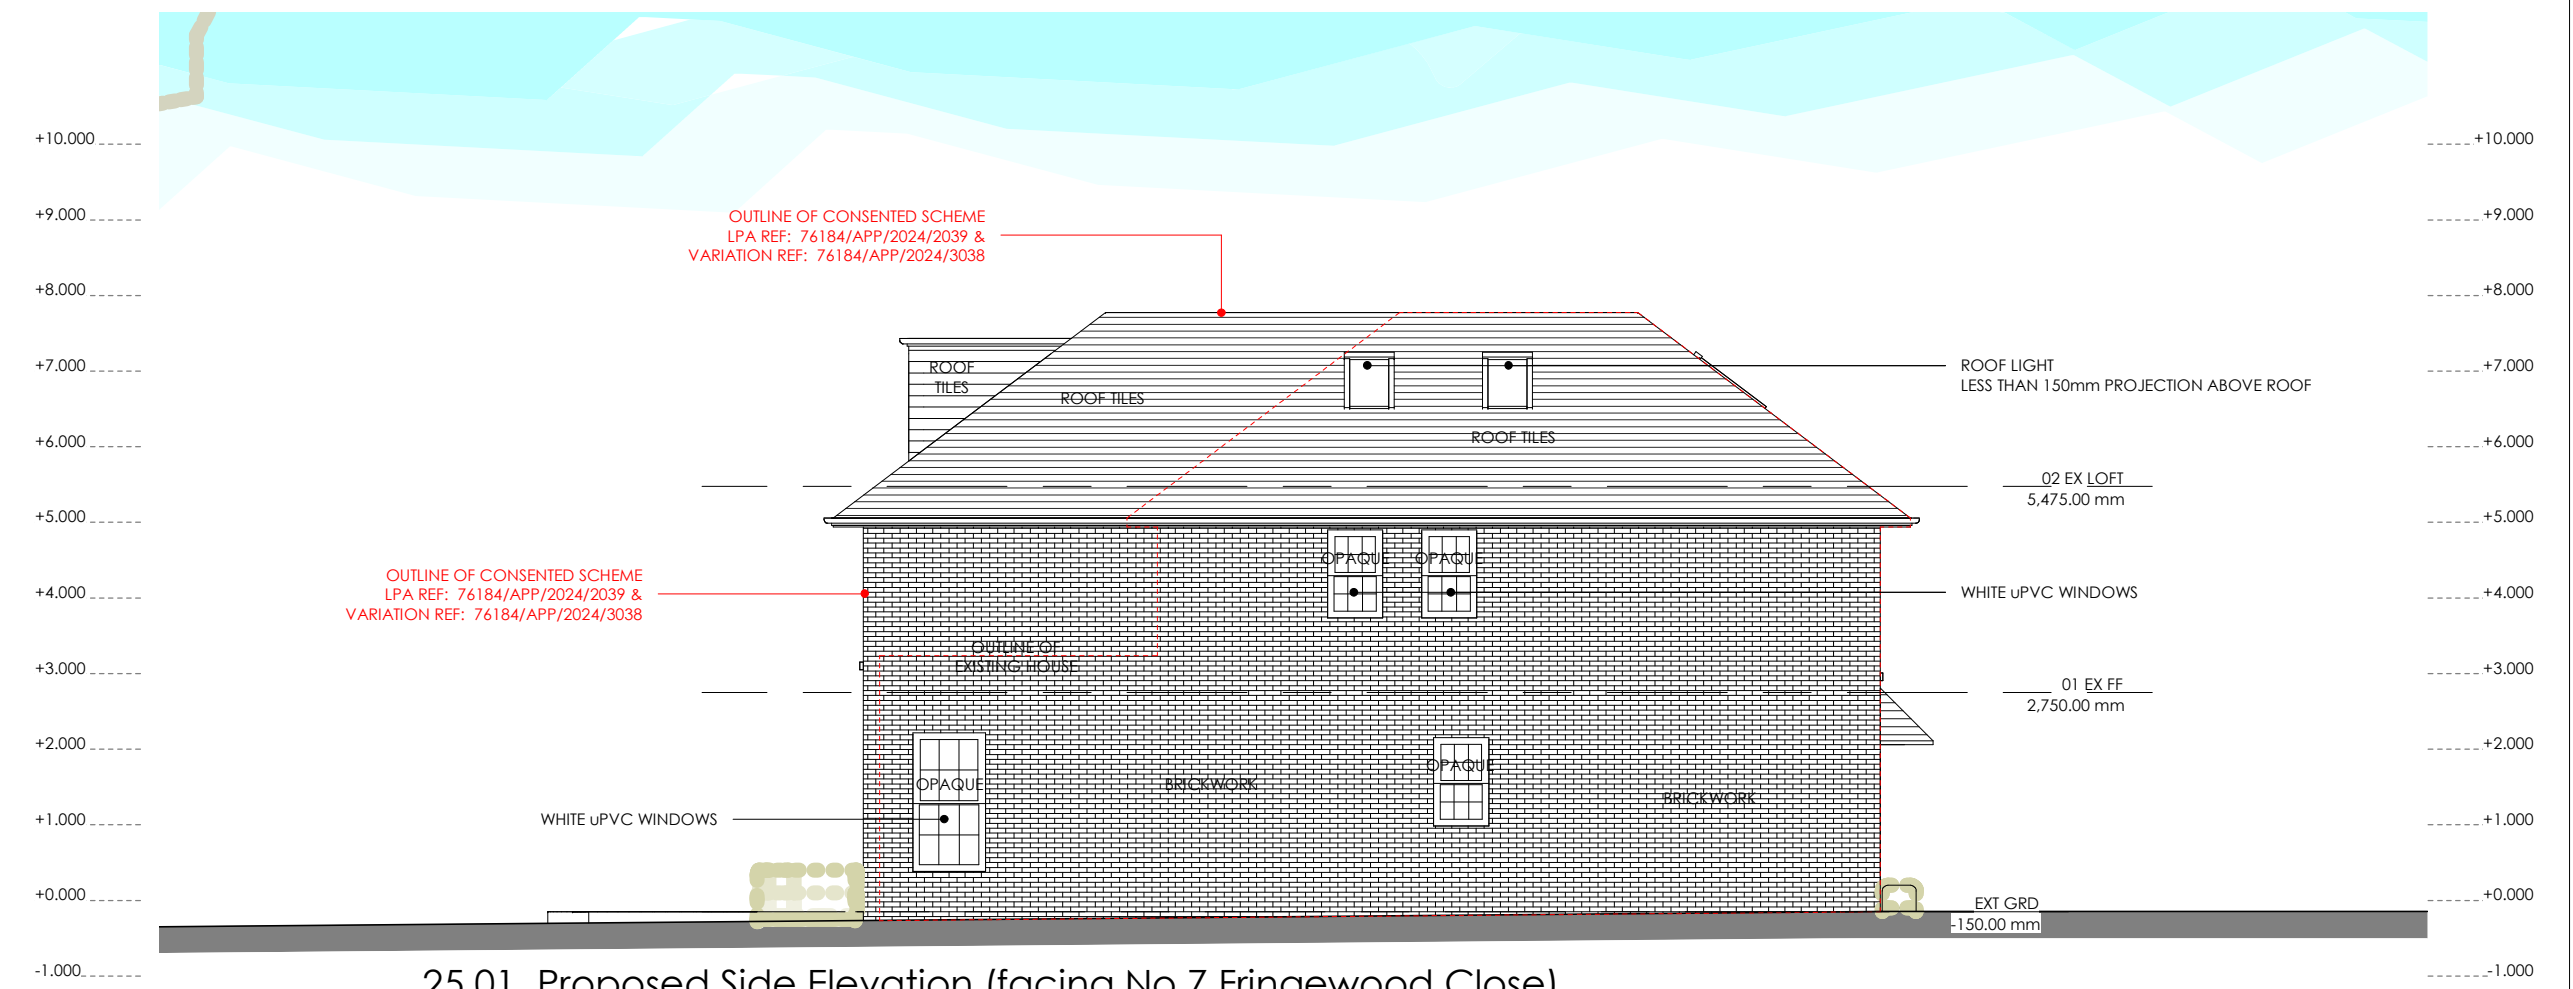

25.01 Proposed Side Elevation (facing No.7 Fringewood Close)


C374 - 25 Proposed Side Elevations (Rev F)

THE CONTRACTOR SHOULD CHECK ALL DIMENSIONS ON SITE.  
NO DIMENSIONS TO BE SCALED FROM THIS DRAWING.  
NO PART OF THIS DRAWING IS TO BE COPIED OR REPRODUCED WITHOUT THE PRIOR CONSENT OF THE ARCHITECT.  
IT IS THE CONTRACTORS RESPONSIBILITY TO ENSURE COMPLIANCE WITH THE BUILDING REGULATIONS.  
ALL RIGHTS DESCRIBED IN CHAPTER IV OF THE COPYRIGHT, DESIGNS AND PATENTS ACT 1988 HAVE GENERALLY BEEN ASSERTED. ©

| Rev F | 01 JUN '25  | MATERIALS ADDED                                                               |
|-------|-------------|-------------------------------------------------------------------------------|
| Rev E | 09 APR '25  | FULL APPLICATION SUBMISSION                                                   |
| Rev D | 15 NOV '24  | VARIATION TO APPLICATION<br>REF: 76184/APP/2024/2039                          |
| Rev C | 23 SEPT '24 | REVISIONS REQUESTED BY LPA<br>FRONT SET BACK 2.0m<br>SIDE ROOF SET DOWN 600mm |
| Rev B | 30 JULY '24 | HOUSEHOLDER SUBMISSION                                                        |
| Rev A | 29 APR '24  | HOUSEHOLDER SUBMISSION                                                        |
| REV   | DATE        | NOTE                                                                          |

Project: No.5 Fringewood Close, Northwood, HA6 2TB  
C374 - 25 Proposed Side Elevations (Rev F)

Client: K. Chandarana  
Date: February 2024  
Scale @A3: 1 : 100  
scale 1:100 @ A3

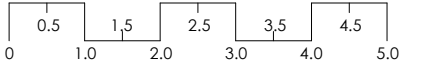

LPA REF: 76184/APP/2025/1051

**TEN POINT FIVE** architecture  
184 WHITTINGTON WAY, PINNER, HA5 5JY  
T: 020 8429 9206  
E: MAIL@TENPOINTFIVE.CO.UK