


OUTLINE OF CONSENTED SCHEME
LPA REF: 76184/APP/2024/2039 &
VARIATION REF: 76184/APP/2024/3038

26.01 Proposed Long Section Through House and Garden

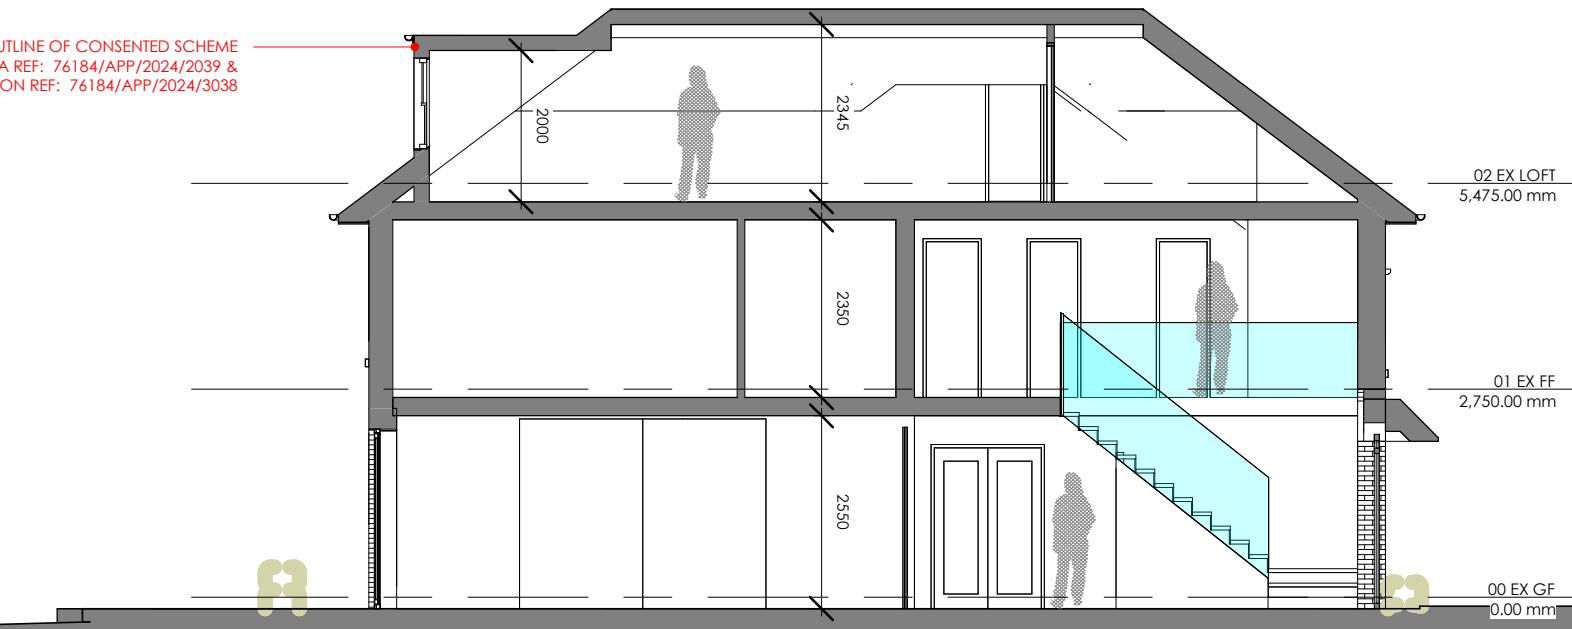

26.02 Proposed Cross Section Through House

No.7 FRINGEWOOD CLOSE No.5 FRINGEWOOD CLOSE - SITE EXTENTS No.3 FRINGEWOOD CLOSE

THE CONTRACTOR SHOULD CHECK ALL DIMENSIONS ON SITE.
NO DIMENSIONS TO BE SCALED FROM THIS DRAWING.
NO PART OF THIS DRAWING IS TO BE COPIED OR REPRODUCED WITHOUT THE PRIOR
CONSENT OF THE ARCHITECT.
IT IS THE CONTRACTORS RESPONSIBILITY TO ENSURE COMPLIANCE WITH THE BUILDING
REGULATIONS.
ALL RIGHTS DESCRIBED IN CHAPTER IV OF THE COPYRIGHT, DESIGNS AND PATENTS ACT
1988 HAVE GENERALLY BEEN ASSERTED. ©

Rev	DATE	NOTE
Rev E	09 APR '25	FULL APPLICATION SUBMISSION
Rev D	15 NOV '24	VARIATION TO APPLICATION REF: 76184/APP/2024/2039
Rev C	23 SEPT '24	REVISIONS REQUESTED BY LPA FRONT SET BACK 2.0m SIDE ROOF SET DOWN 600mm
Rev B	30 JULY '24	HOUSEHOLDER SUBMISSION
Rev A	29 APR '24	HOUSEHOLDER SUBMISSION

Project: No.5 Fringewood Close, Northwood, HA6 2TB
C374-26 Proposed Sections (Rev E)

Client: K. Chandarana
Date: February 2024
Scale @A3: 1 : 100
scale 1:100 @ A3

0.5 1.5 2.5 3.5 4.5 5.0
0 1.0 2.0 3.0 4.0 5.0

FULL APPLICATION SUBMISSION

TEN POINT FIVE architecture
184 WHITTINGTON WAY, PINNER, HA5 5JY
T: 020 8429 9206
E: MAIL@TENPOINTFIVE.CO.UK