



Note: This Drawing is for planning purpose and should not be used for construction.
All dimensions should be confirmed on site and any deviation should be reported back to designer.

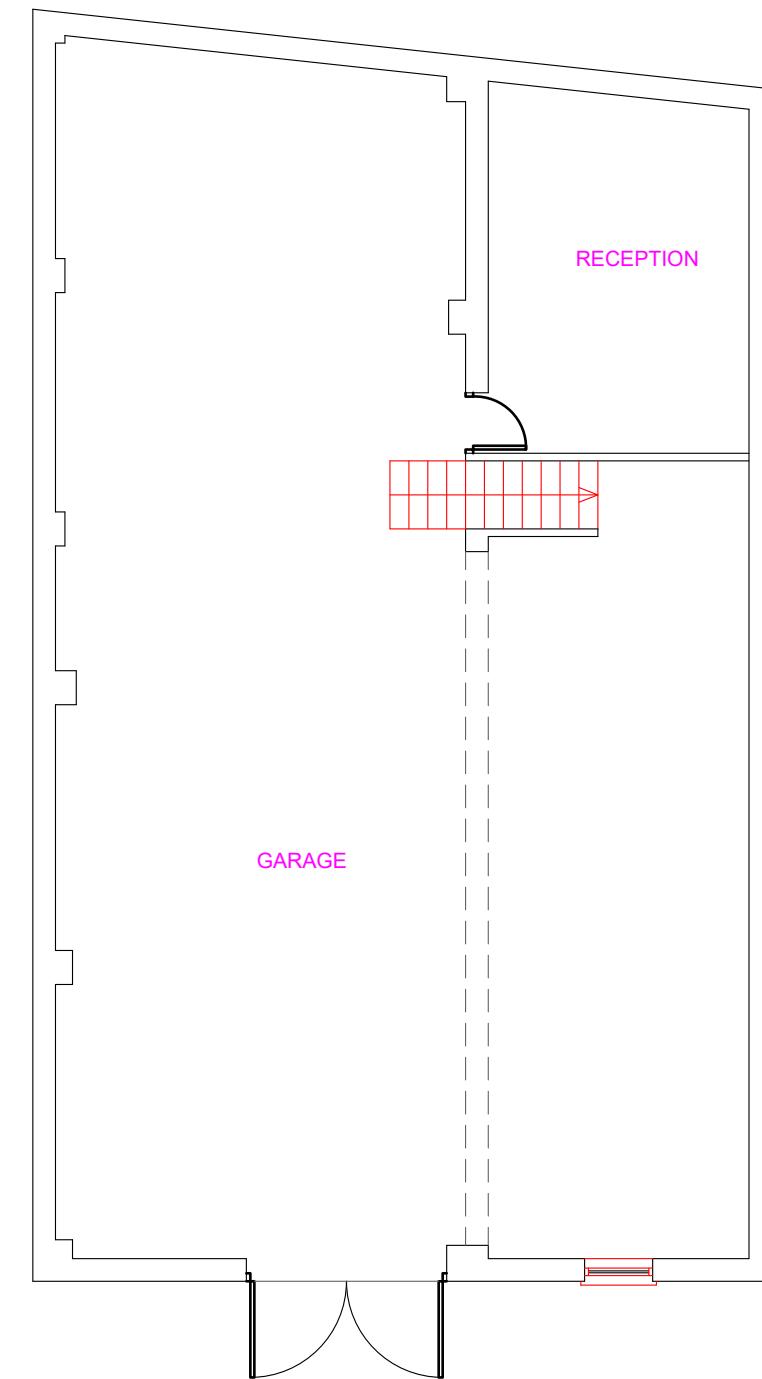

Existing Ground Floor Layout

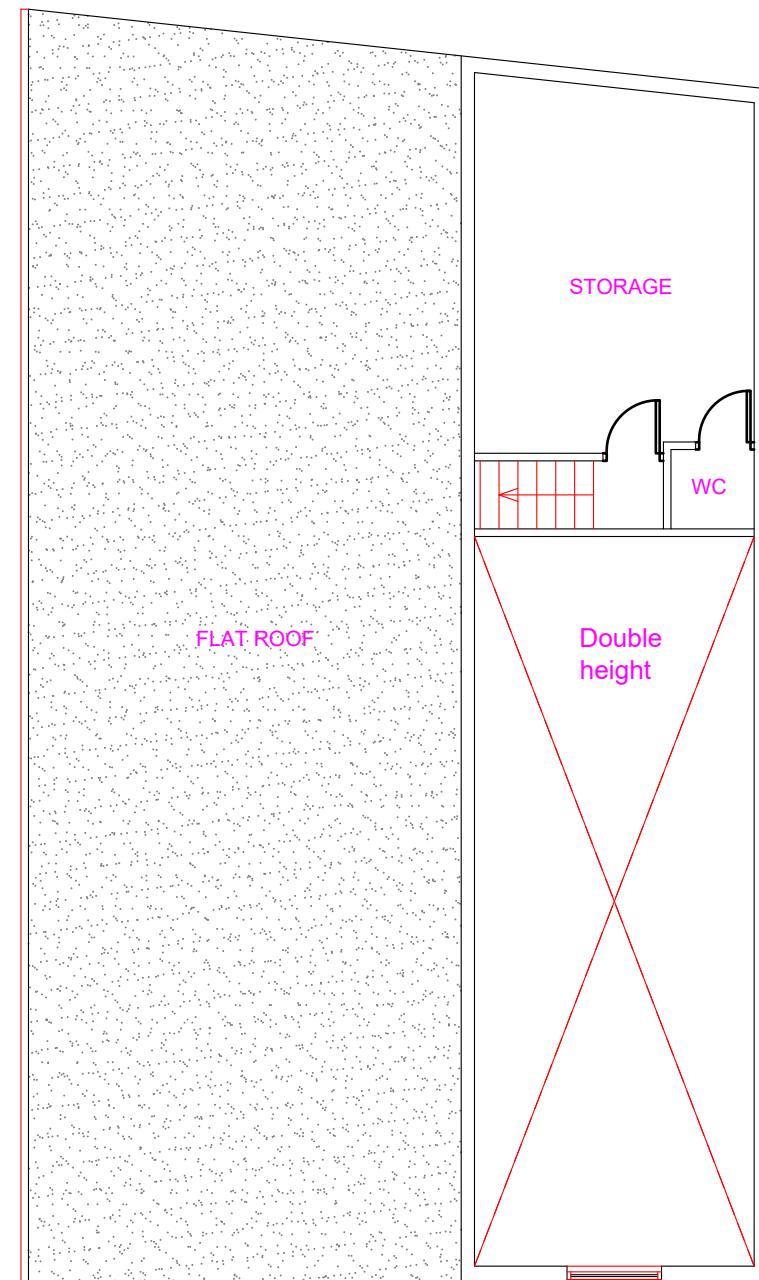

Existing First Floor Layout

Proposed Development: MOT Centre	Site Address: 1A Villier Street Uxbridge UB8 2PU	Revisions: <table border="1"><thead><tr><th>Rev</th><th>Date</th><th>Description</th></tr></thead><tbody><tr><td>A</td><td>04/12/2024</td><td></td></tr><tr><td></td><td></td><td></td></tr><tr><td></td><td></td><td></td></tr><tr><td></td><td></td><td></td></tr><tr><td></td><td></td><td></td></tr></tbody></table>	Rev	Date	Description	A	04/12/2024														Drawing Description: Existing Floor Layouts Drawing No: ART/2024/MOT/1A-VS/EL	Scale: 1:100 Paper Size: A3 Sheet No: 1 of 6	ART CONSULTANTS (UK) LTD 113 LONG LANE STANWELL TW19 7AL M:07960071377 E: ARTCONSULTANTSUK@GMAIL.COM
Rev	Date	Description																					
A	04/12/2024																						

