



Note:


- 1) Proposal is to change the use of storage to MOT testing centre.
- 2) Client confirm that there will be no repairs done on the proposed MOT testing centre.
- 3) Acoustic curtains will be installed on the inside of both shutters to mitigate any noise.
- 4) Testing will be done on appointment basis. No walk in customers will be entertained.

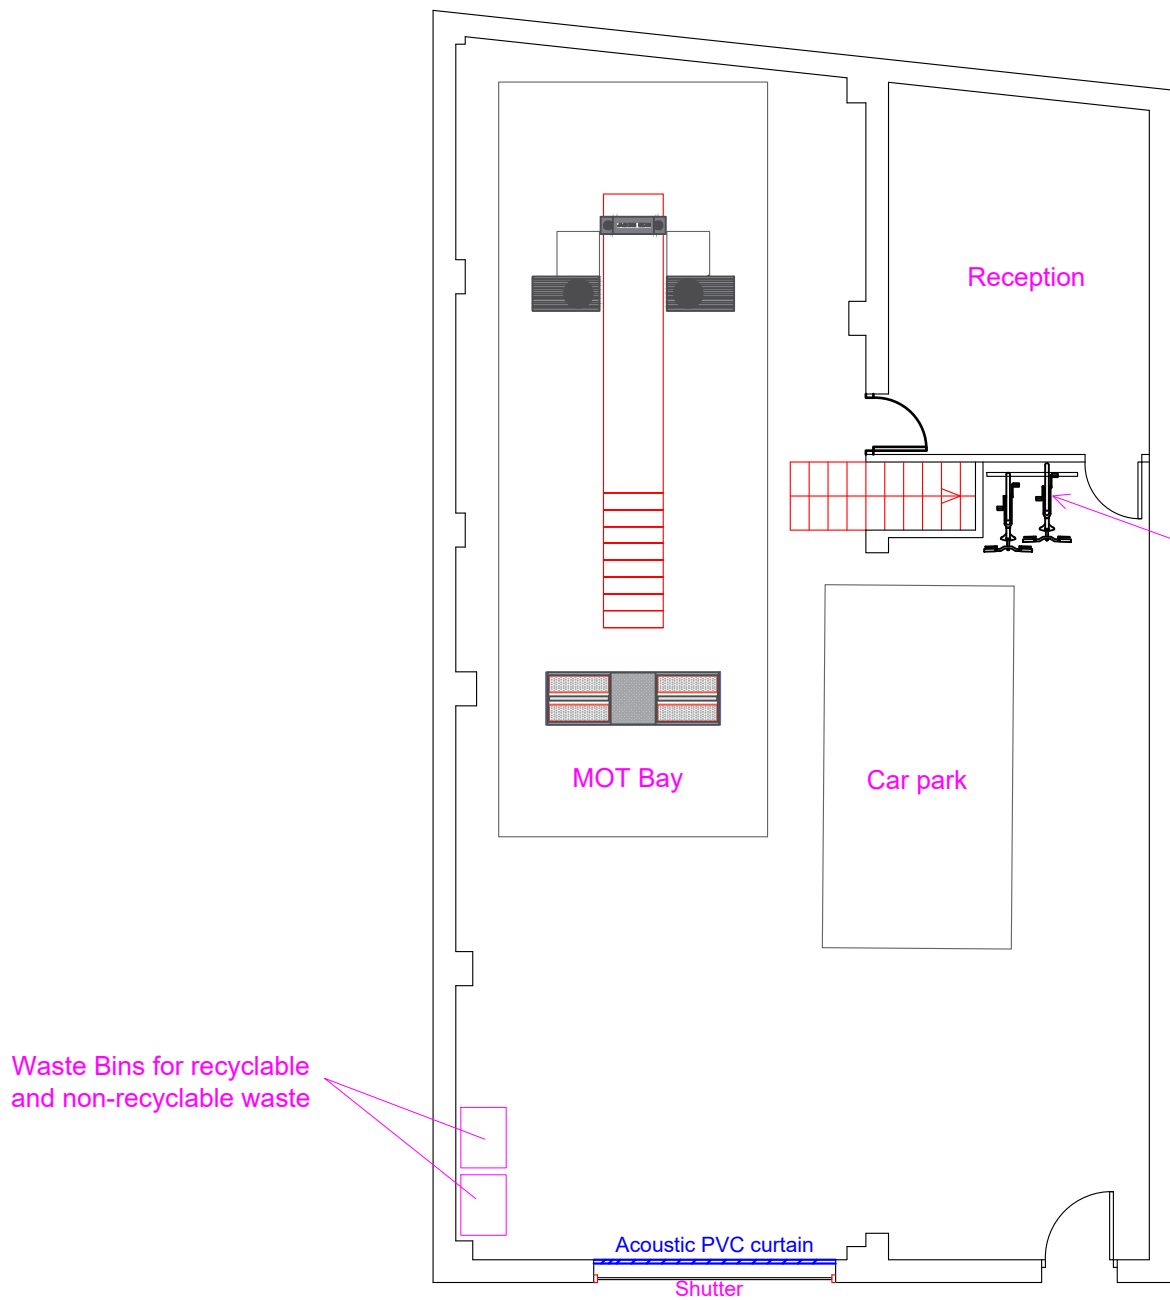

Proposed Ground Floor Layout

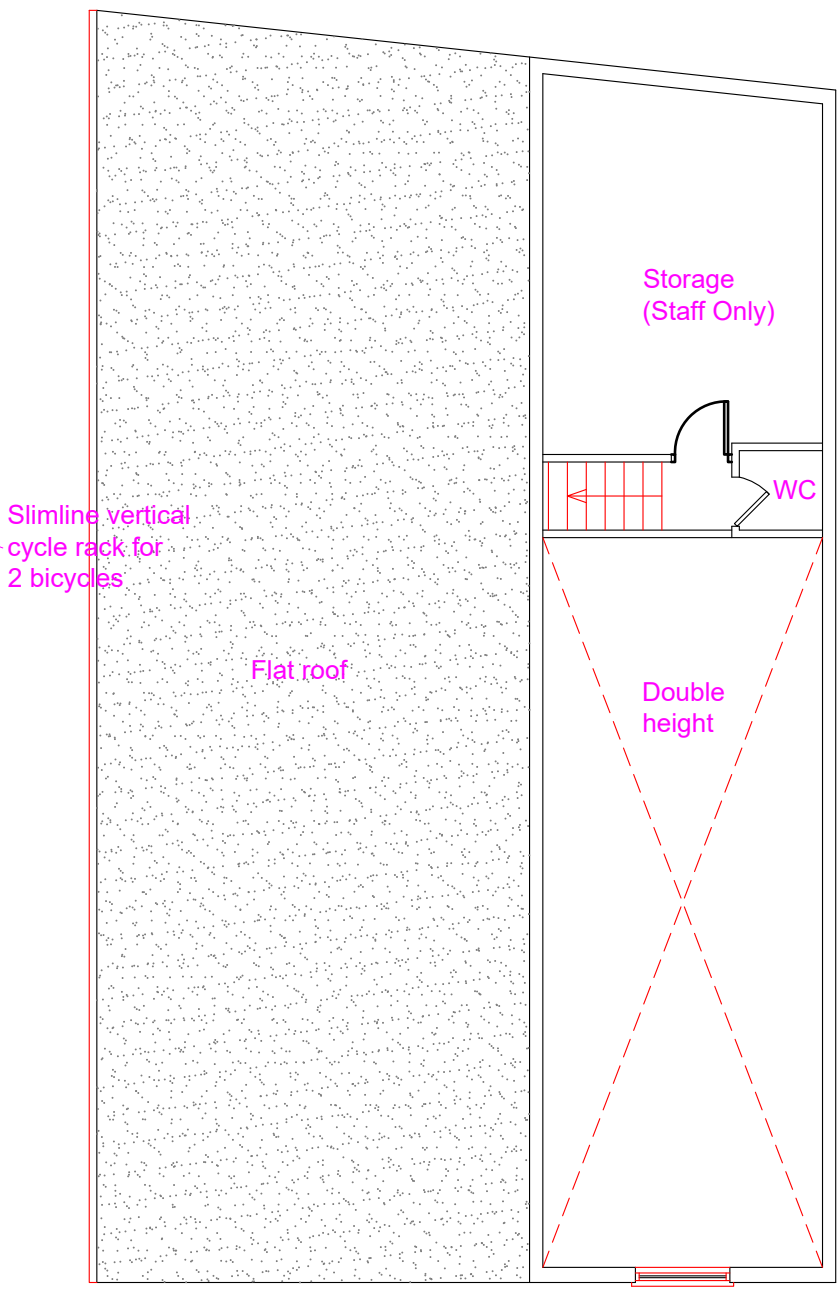

Existing First Floor Layout

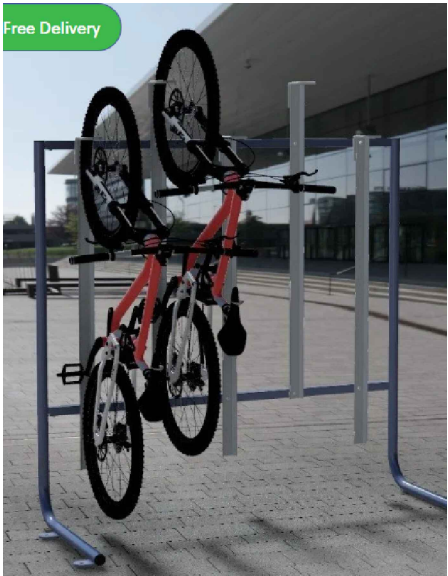

Slimline vertical cycle rack for example

Note: This Drawing is for planning purpose and should not be used for construction.
All dimensions should be confirmed on site and any deviation should be reported back to designer.

Proposed Development:
MOT Centre

Site Address:
1A Villier Street
Uxbridge
UB8 2PU


Revisions:

Rev	Date	Description
A	04/12/2024	

Drawing Description:
Proposed Floor Layouts

Drawing No:
ART/2024/MOT/1A-VS/PL02

Scale: 1:100
Paper Size: A3
Sheet No: 2 of 6

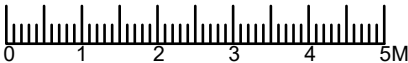

ART CONSULTANTS (UK) LTD
113 LONG LANE
STANWELL
TW19 7AL
M:07960071377
E: ARTCONSULTANTSUK@GMAIL.COM