



Note: This Drawing is for planning purpose and should not be used for construction.
All dimensions should be confirmed on site and any deviation should be reported back to designer.

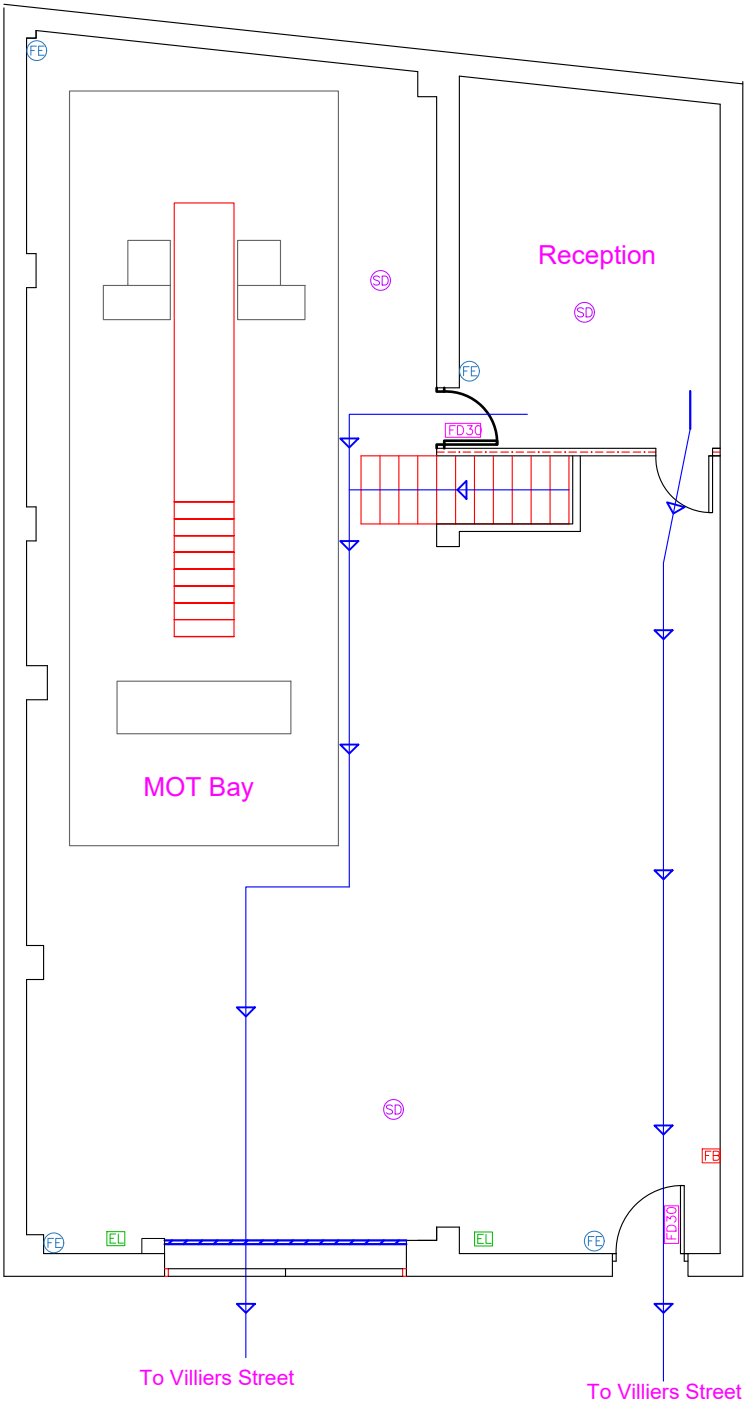

Proposed Ground Floor Layout

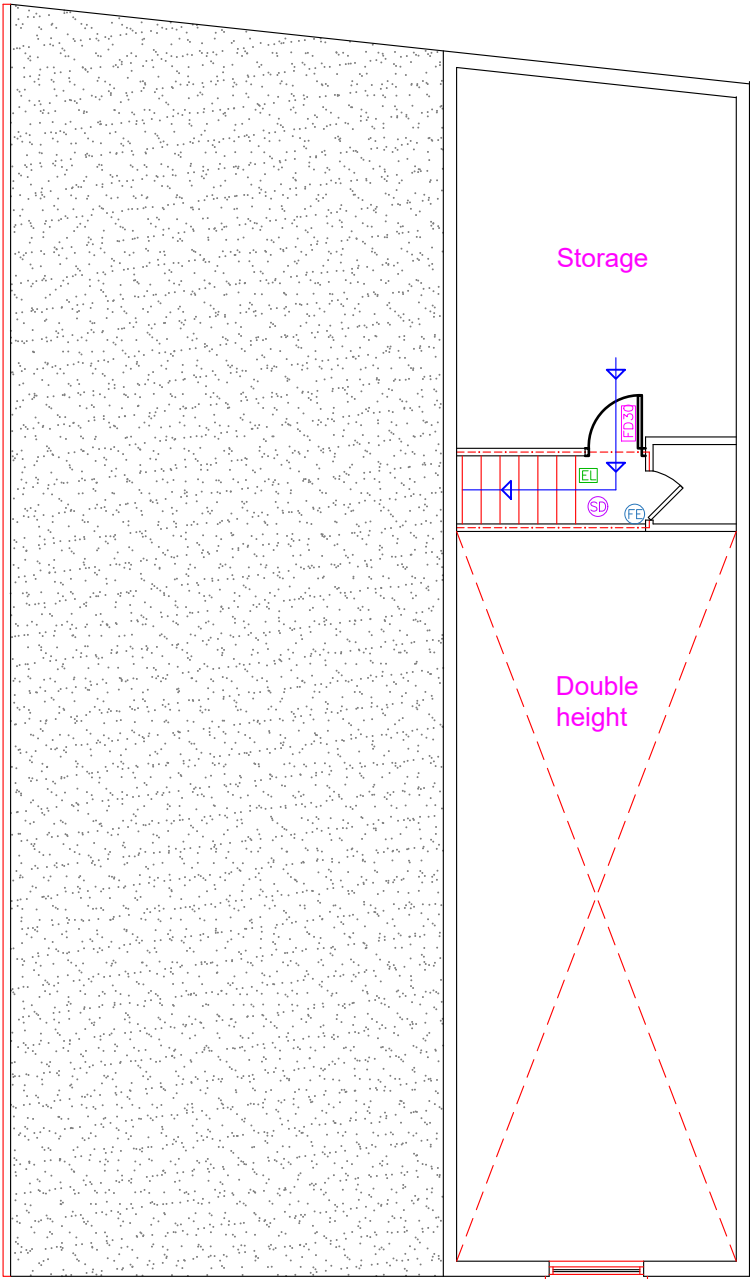

Proposed First Floor Layout

- Protected Escape route compliant with Building regulations Part B
- Wall compliant with BR Part B (30min Fire compliant)
- Smoke detector
- Heat detector
- 1/2 hr. fire door with Intumescent strip Eurolock/ Thumbturn Self closure
- Emergency Light
- Fire Blanket
- Fire Extinguisher

The proposed work will comply with Policy D12a of the London plan

</
--