
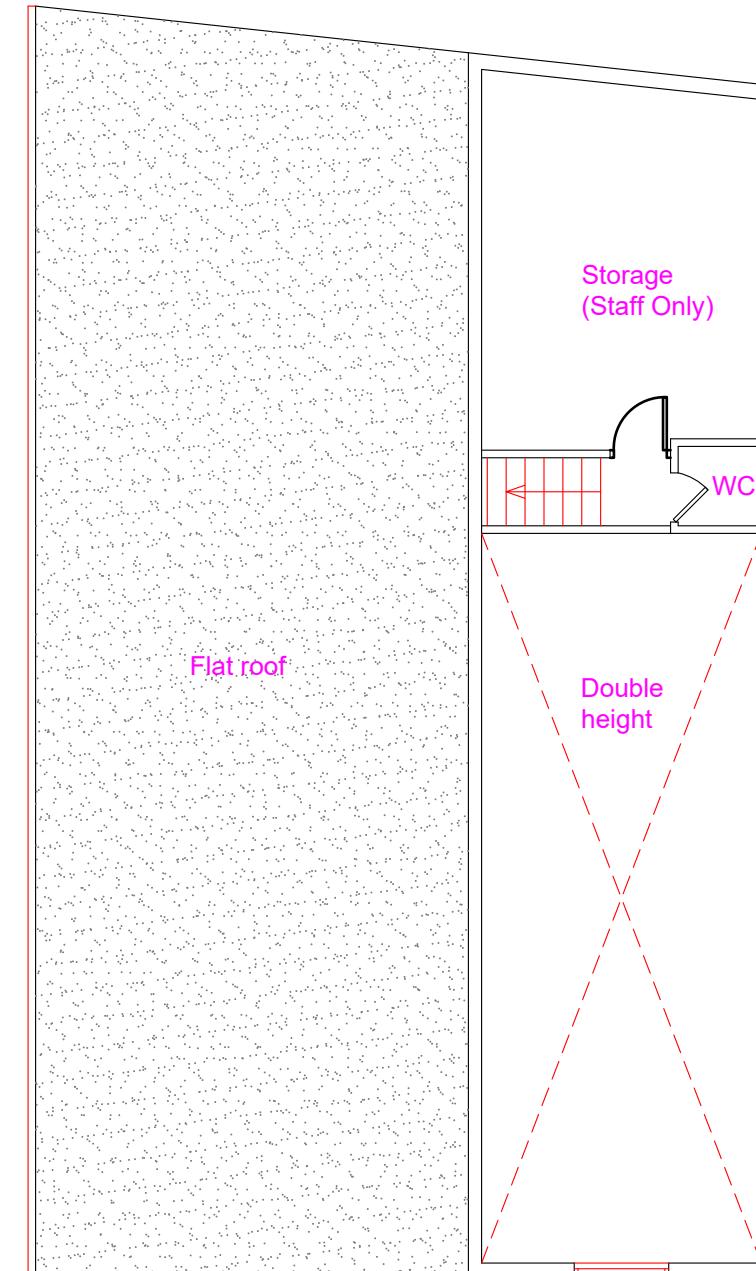


Note: This Drawing is for planning purpose and should not be used for construction.  
All dimensions should be confirmed on site and any deviation should be reported back to designer.

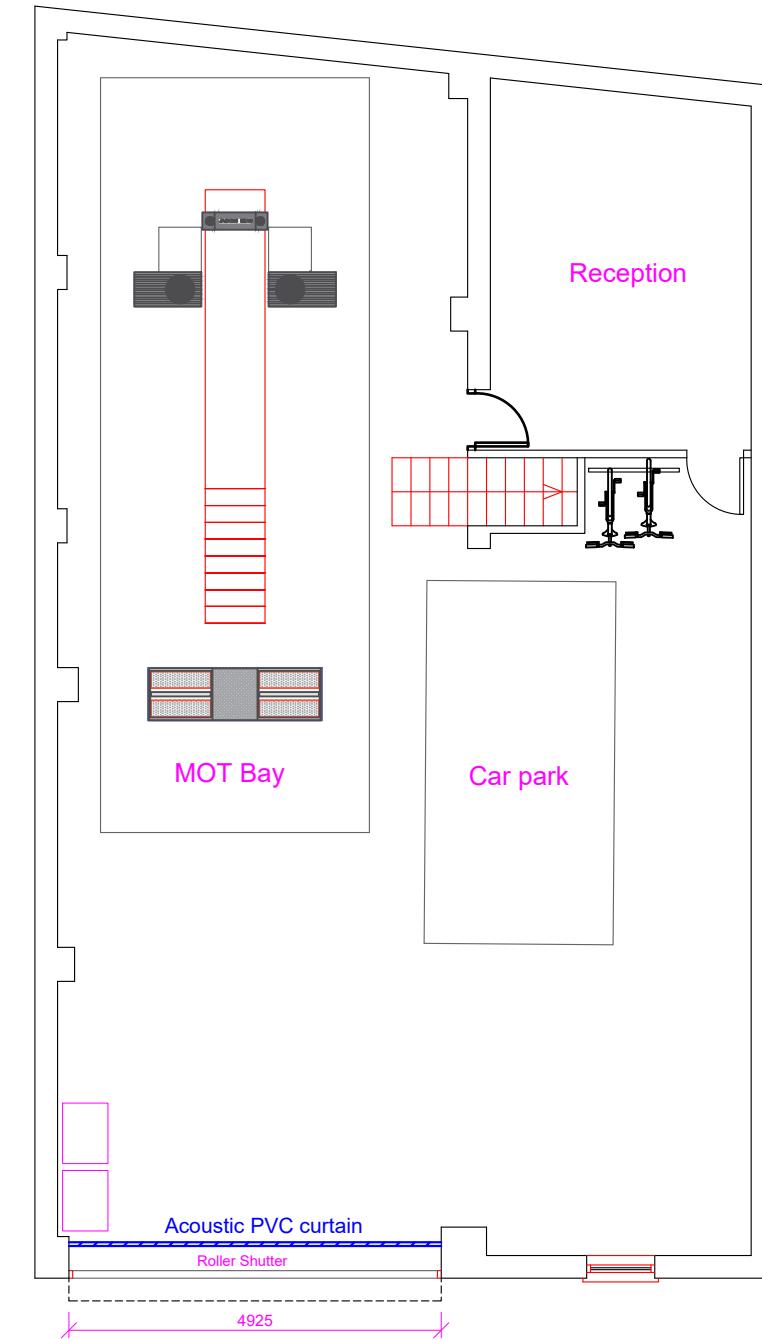

<b>Proposed Development:</b> MOT Centre (Sui-Generis)	<b>Site Address:</b> 1A Villier Street Uxbridge UB8 2PU	<b>Revisions:</b> <table border="1"> <thead> <tr> <th>Rev</th> <th>Date</th> <th>Description</th> </tr> </thead> <tbody> <tr> <td>A</td> <td>04/12/2024</td> <td></td> </tr> <tr> <td>B</td> <td>25/02/2025</td> <td></td> </tr> <tr> <td>C</td> <td>27/07/2025</td> <td>Added shutter to replace wooden door</td> </tr> </tbody> </table>	Rev	Date	Description	A	04/12/2024		B	25/02/2025		C	27/07/2025	Added shutter to replace wooden door	<b>Drawing Description:</b> Proposed Floor Layouts  <b>Drawing No:</b> ART/2025/MOT/1A-VS/PL Rev C	Scale: 1:100 Paper Size: A3 Sheet No: 3 of 7	ART CONSULTANTS (UK) LTD 113 LONG LANE STANWELL TW19 7AL M:07960071377 E: ARTCONSULTANTSUK@GMAIL.COM
Rev	Date	Description															
A	04/12/2024																
B	25/02/2025																
C	27/07/2025	Added shutter to replace wooden door															