



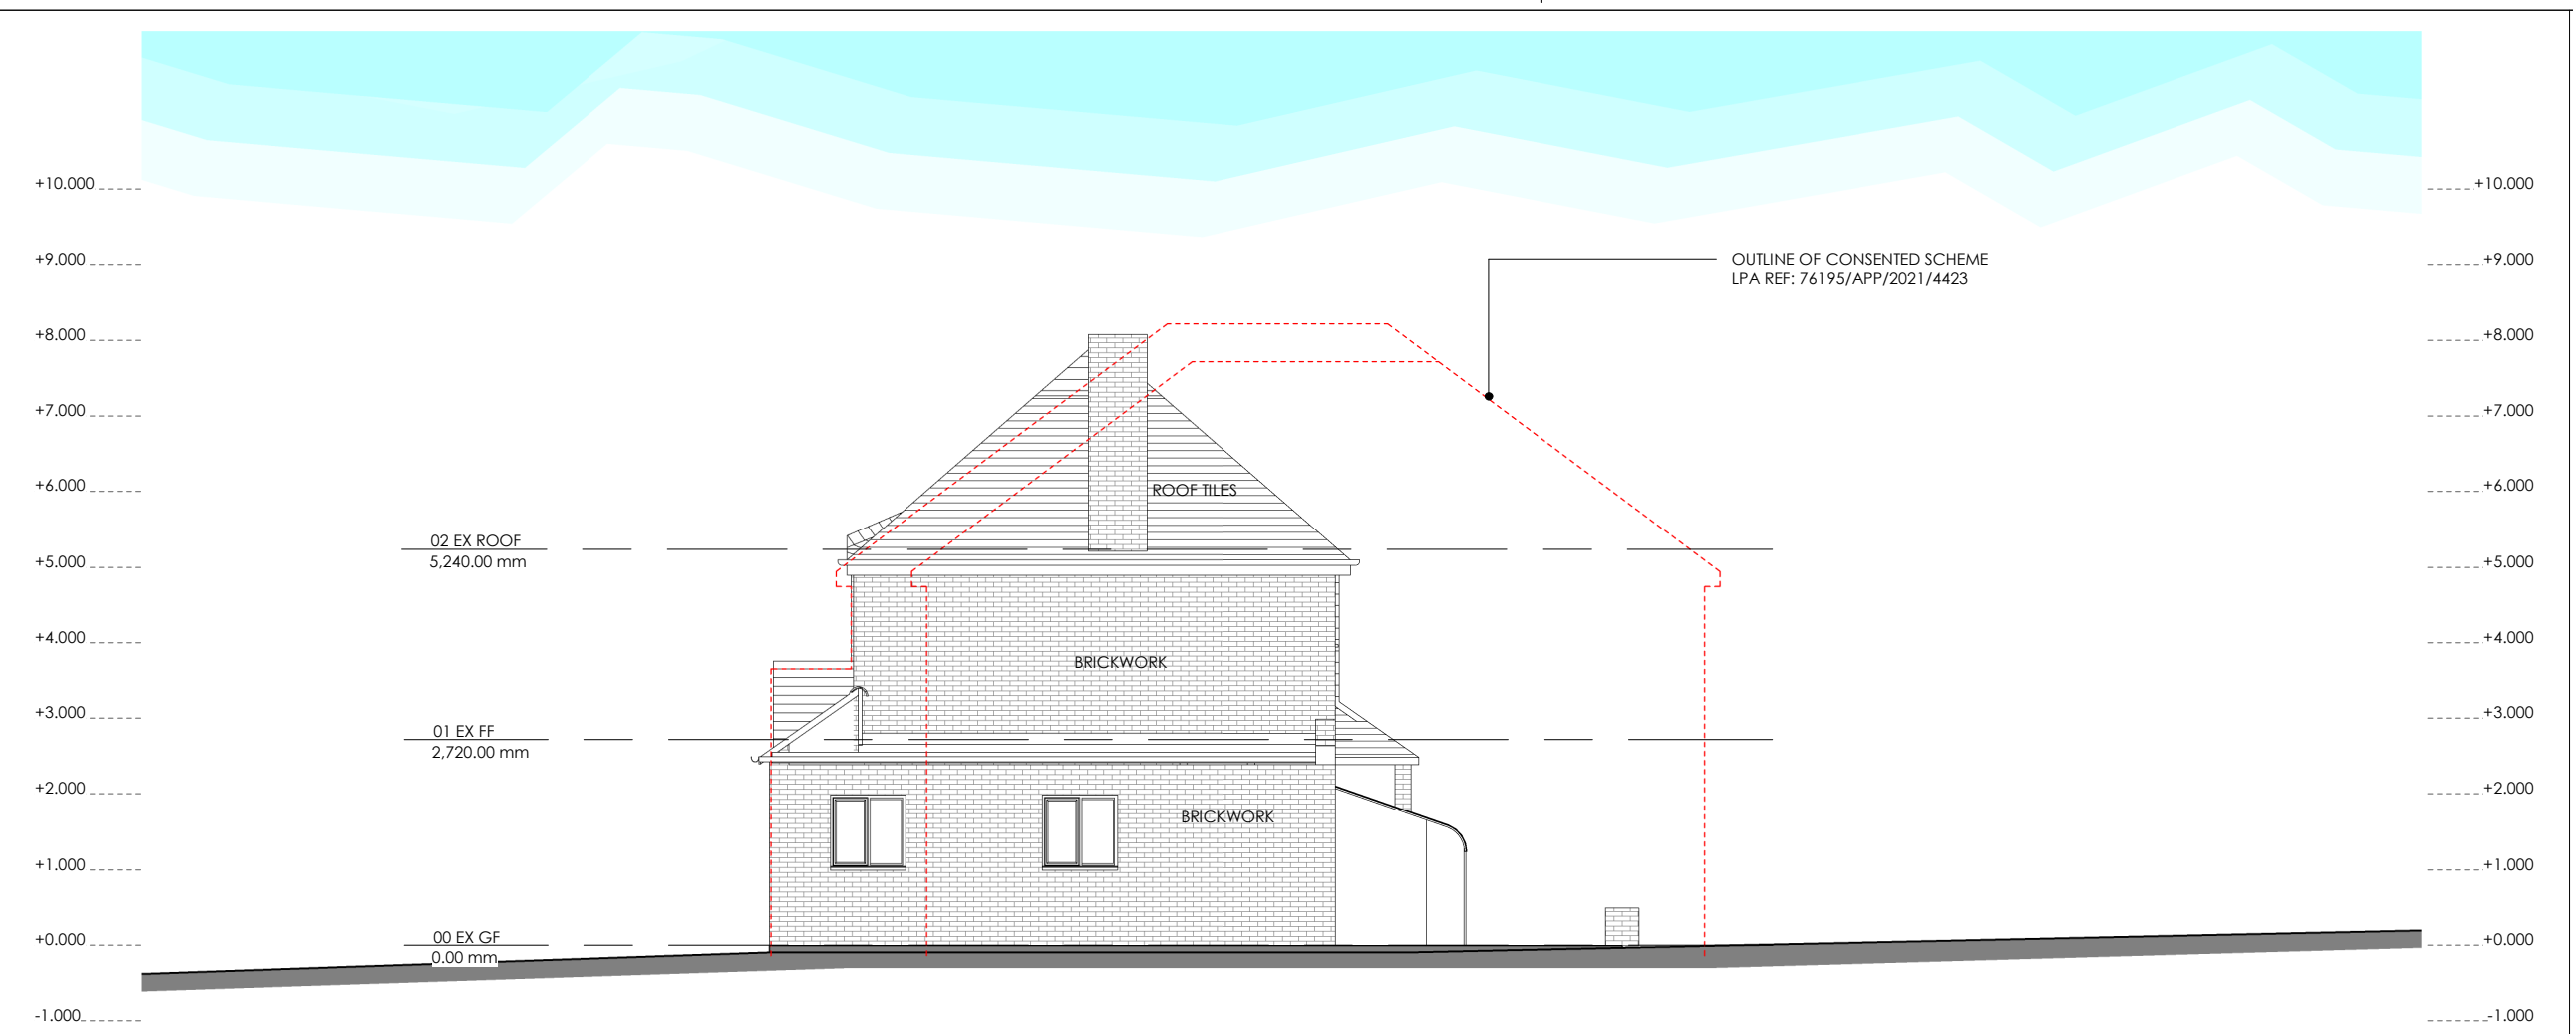

06.01 Existing Side Elevation (facing No.5 Harvil Road)

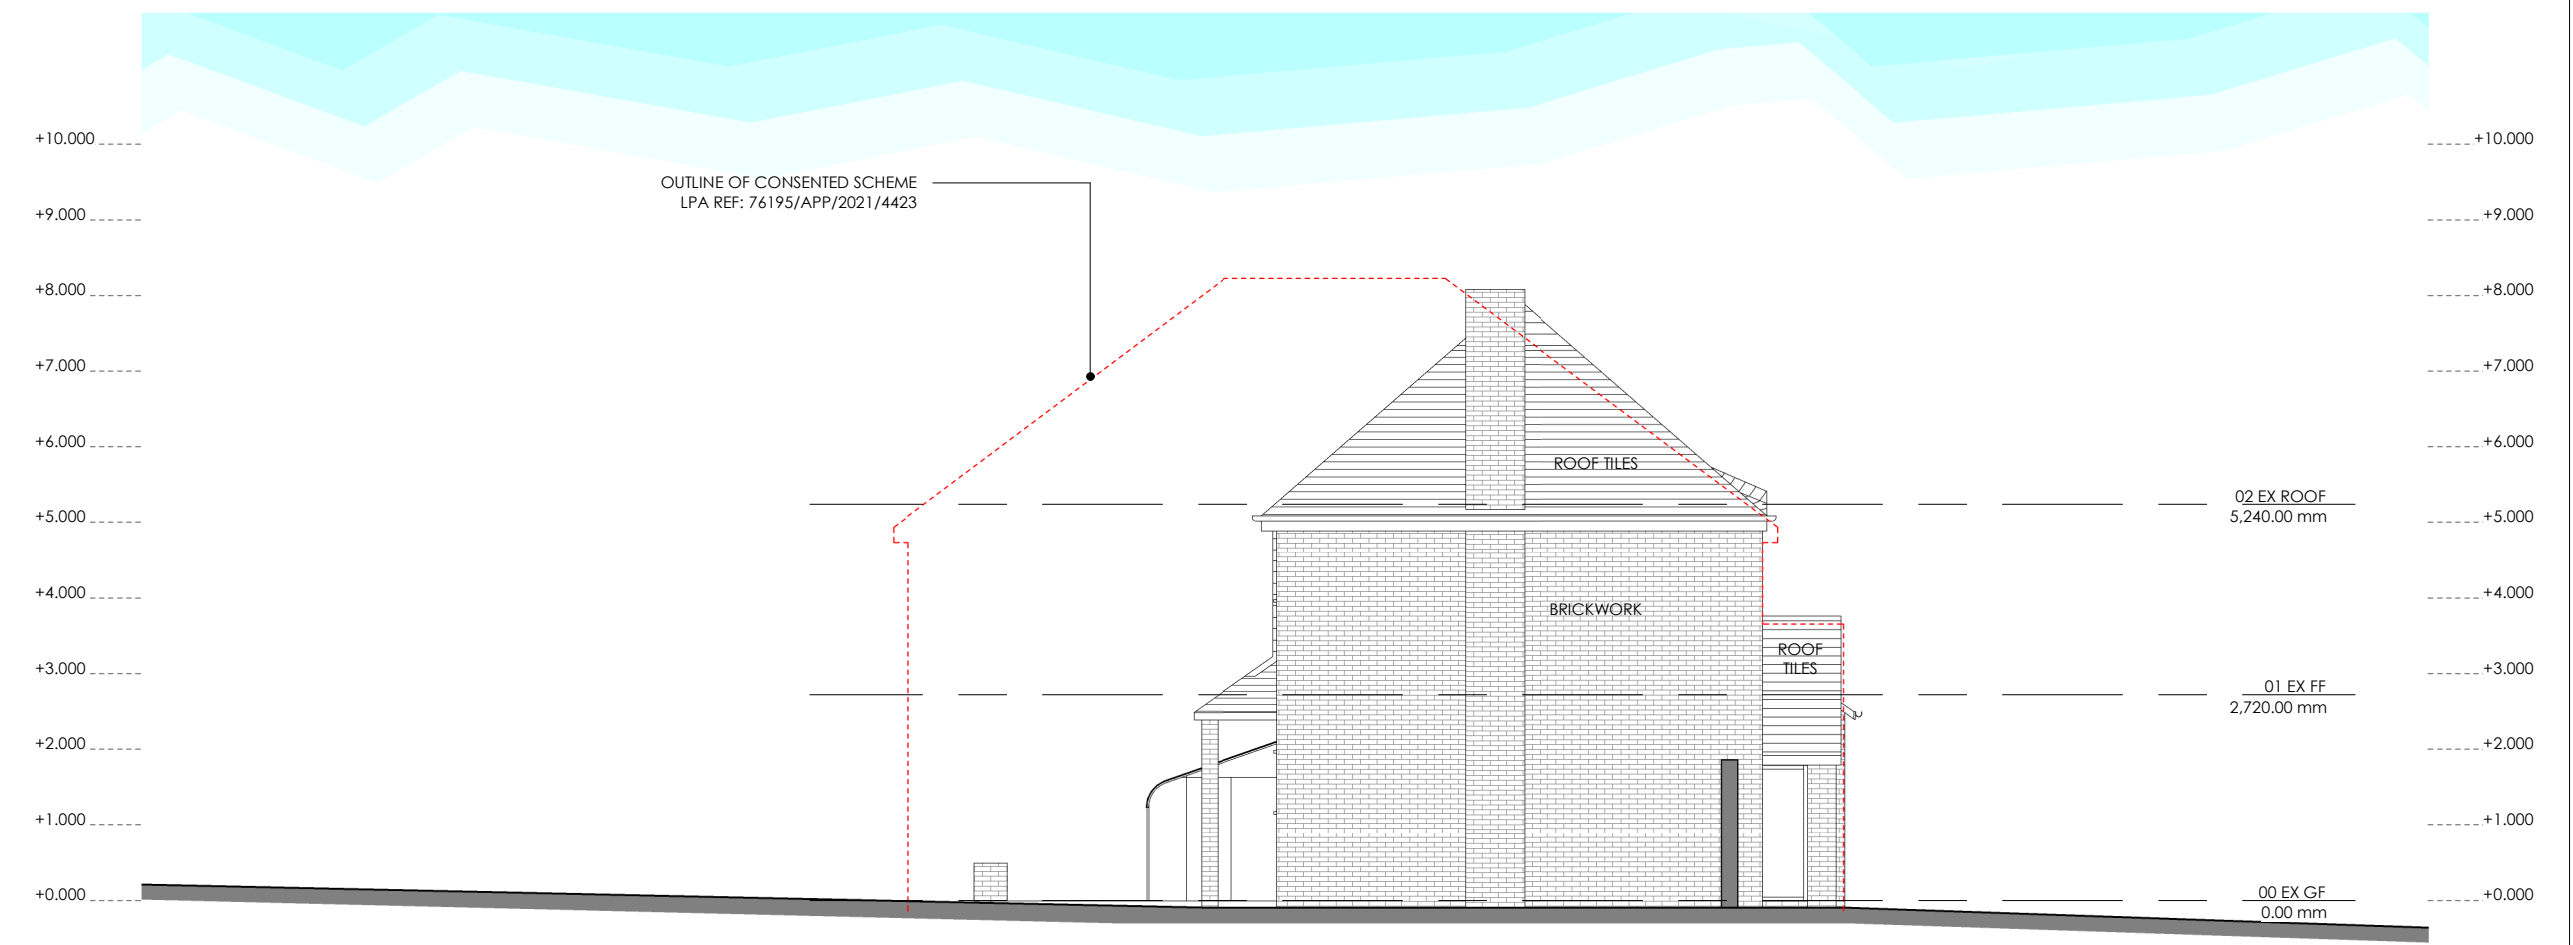

06.01 Existing Side Elevation (facing No.3 Harvil Road)


C354 - 06 Existing Side Elevations (Rev A)

THE CONTRACTOR SHOULD CHECK ALL DIMENSIONS ON SITE.  
NO DIMENSIONS TO BE SCALED FROM THIS DRAWING.  
NO PART OF THIS DRAWING IS TO BE COPIED OR REPRODUCED WITHOUT THE PRIOR CONSENT OF THE ARCHITECT.  
IT IS THE CONTRACTORS RESPONSIBILITY TO ENSURE COMPLIANCE WITH THE BUILDING REGULATIONS.  
ALL RIGHTS DESCRIBED IN CHAPTER IV OF THE COPYRIGHT, DESIGNS AND PATENTS ACT 1988 HAVE GENERALLY BEEN ASSERTED. ©

|       |            |                        |
|-------|------------|------------------------|
| Rev A | 01 AUG '23 | APPLICATION SUBMISSION |
| REV   | DATE       | NOTE                   |

Project: No.4 Harvil Road, Ickenham, UB10 8AJ  
C354 - 06 Existing Side Elevations (Rev A)

Client: J. Hayer  
Date: May 2023  
Scale @A3: 1 : 100  
scale 1:100 @ A3

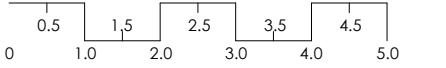

FORMAL APPLICATION SUBMISSION

**TEN POINT FIVE** *architecture*  
184 WHITTINGTON WAY, PINNER, HA5 5JY  
T: 020 8429 9206  
E: MAIL@TENPOINTFIVE.CO.UK