



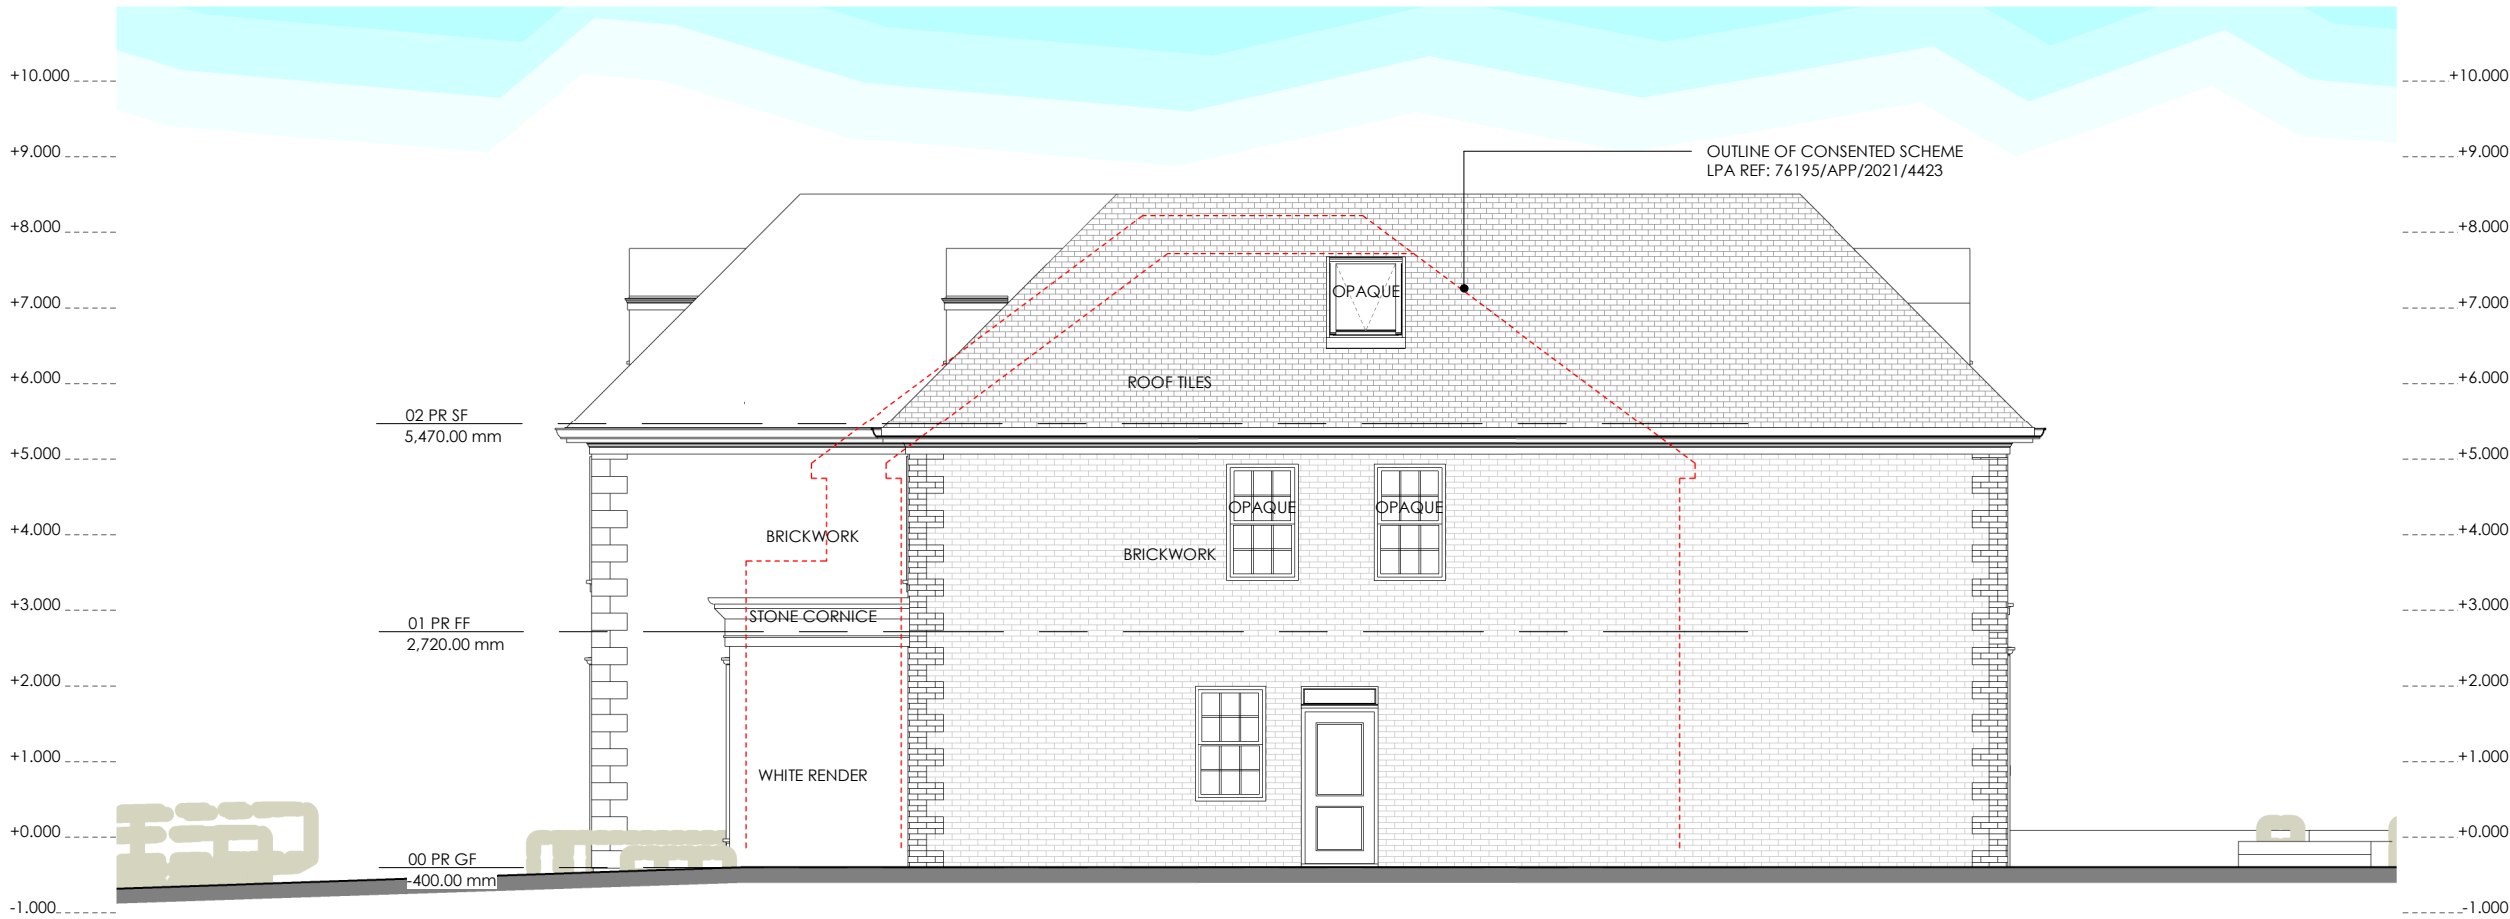

15.01 Proposed Side Elevation (facing No.5 Harvil Road)

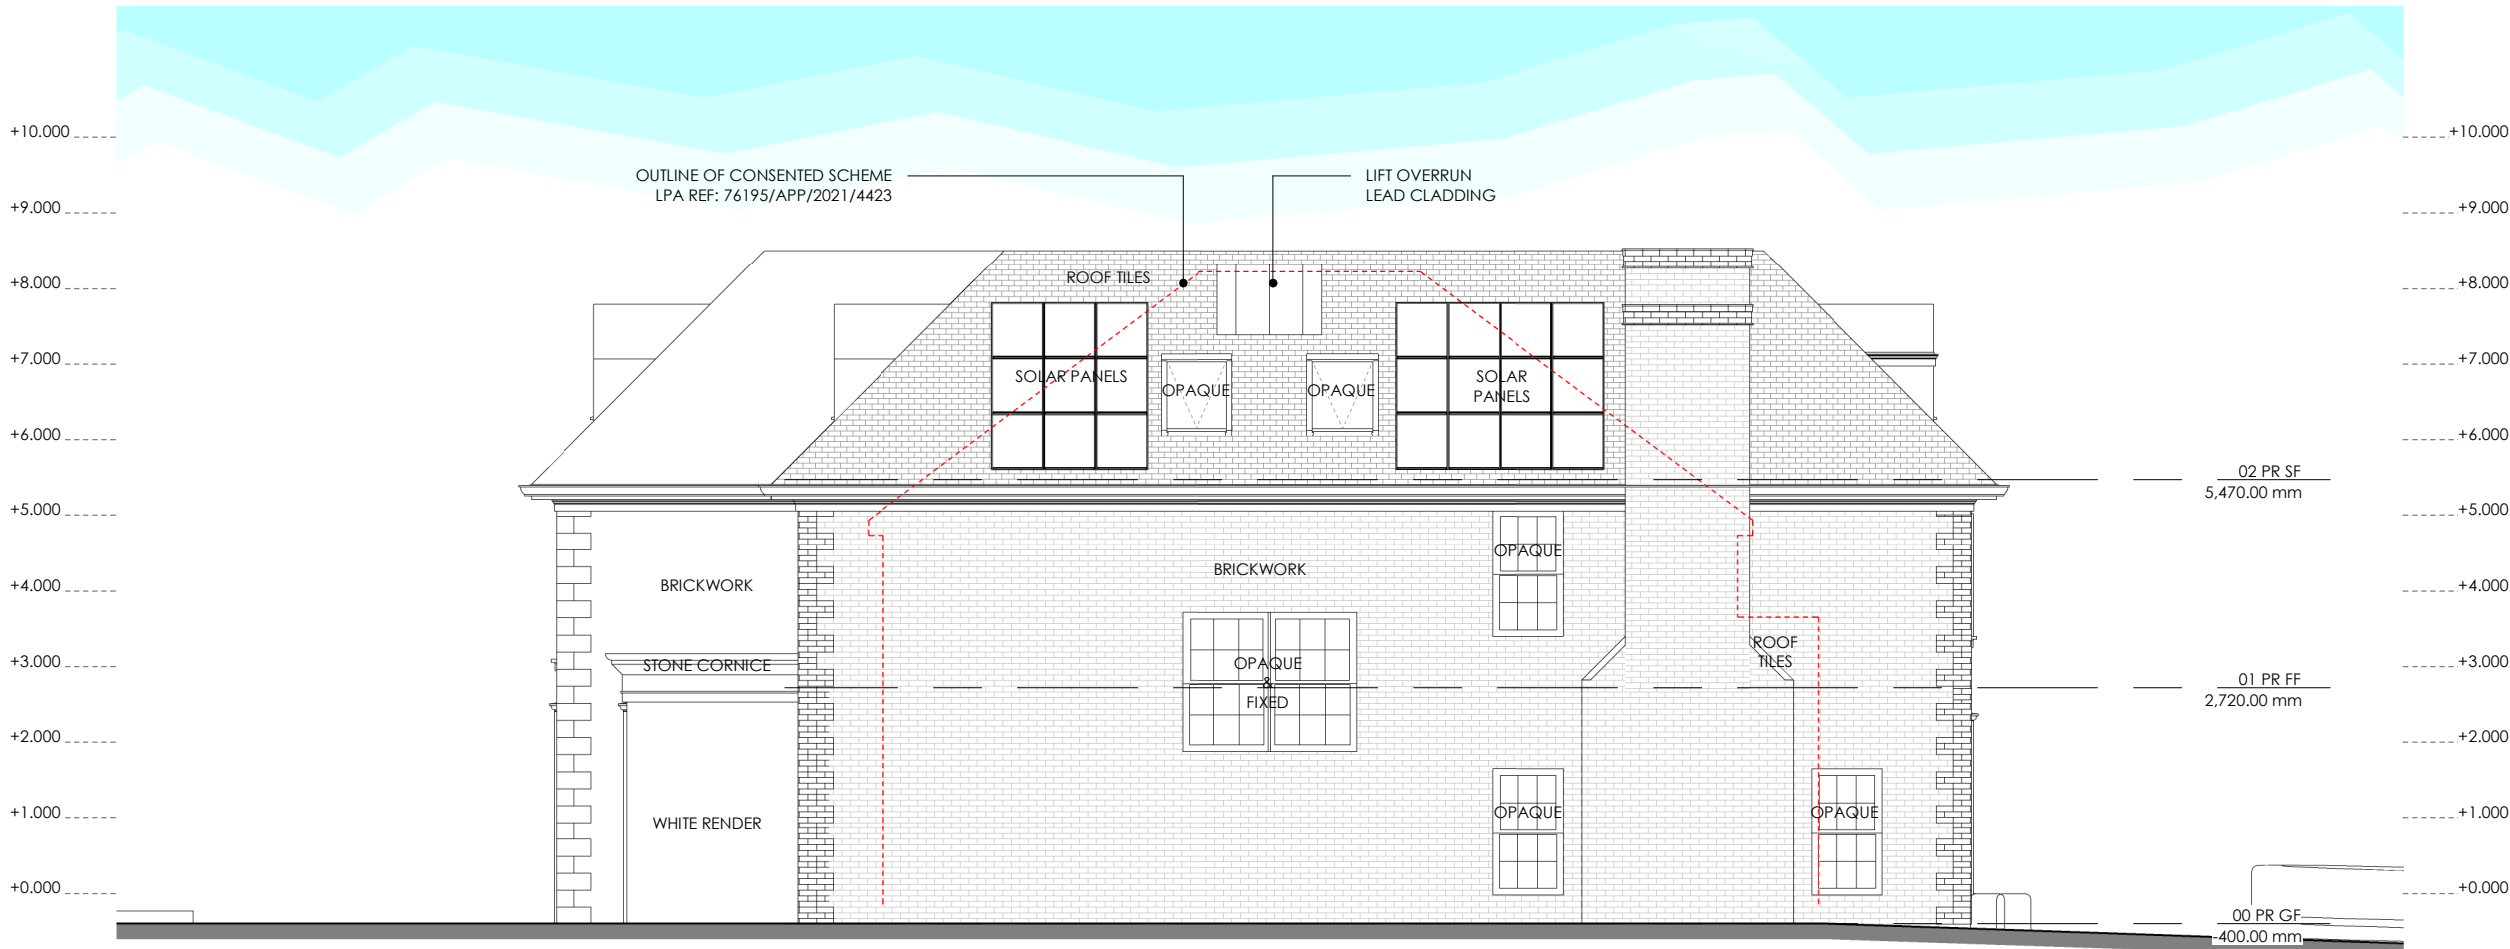

15.02 Proposed Side Elevation (facing No.3 Harvil Road)

THE CONTRACTOR SHOULD CHECK ALL DIMENSIONS ON SITE.  
NO DIMENSIONS TO BE SCALED FROM THIS DRAWING.  
NO PART OF THIS DRAWING IS TO BE COPIED OR REPRODUCED WITHOUT THE PRIOR CONSENT OF THE ARCHITECT.  
IT IS THE CONTRACTORS RESPONSIBILITY TO ENSURE COMPLIANCE WITH THE BUILDING REGULATIONS.  
ALL RIGHTS DESCRIBED IN CHAPTER IV OF THE COPYRIGHT, DESIGNS AND PATENTS ACT 1988 HAVE GENERALLY BEEN ASSERTED. ©

C354-15 Proposed Side Elevations (Rev A)

|       |            |                        |
|-------|------------|------------------------|
| Rev A | 03 AUG '23 | APPLICATION SUBMISSION |
| REV   | DATE       | NOTE                   |

Project: No.4 Harvil Road, Ickenham, UB10 8AJ  
C354-15 Proposed Side Elevations (Rev A)

Client: J. Hayer  
Date: May 2023  
Scale @A3: 1 : 100  
scale 1:100 @ A3



FORMAL APPLICATION SUBMISSION

TEN POINT FIVE architecture  
184 WHITTINGTON WAY, PINNER, HA5 5JY  
T: 020 8429 9206  
E: MAIL@TENPOINTFIVE.CO.UK