


No. 5 HARVIL ROAD

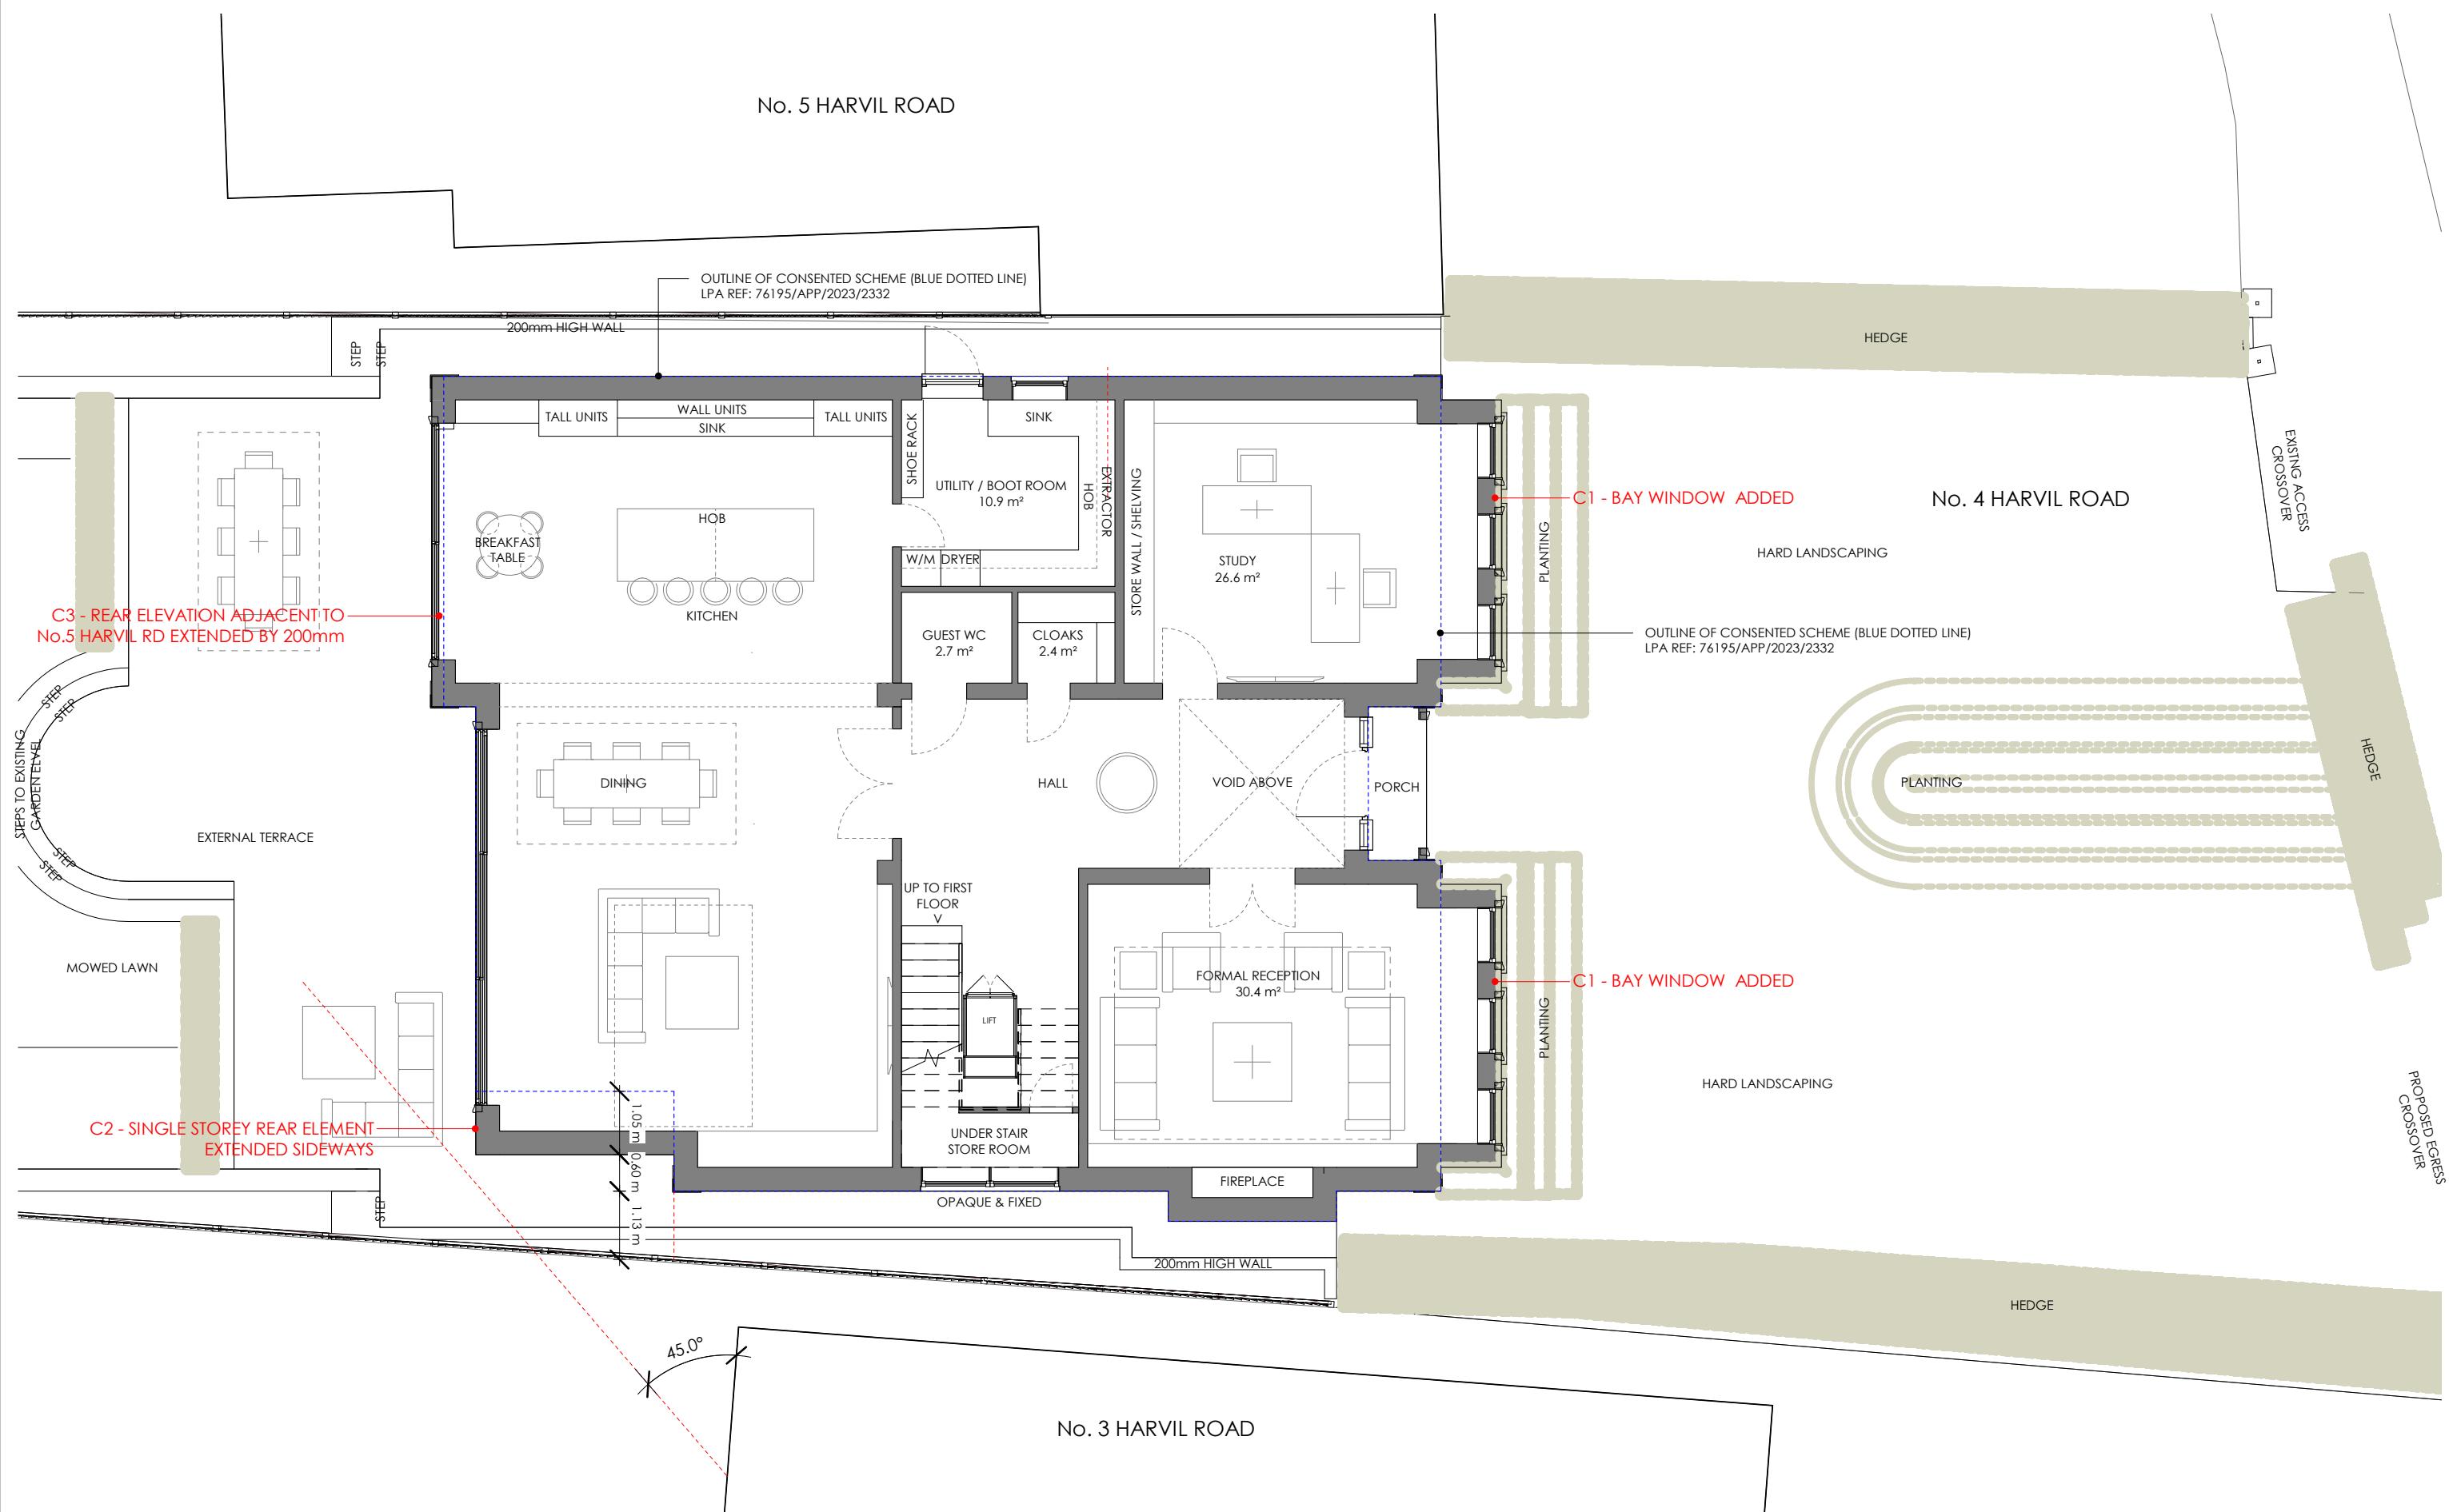

C354-12 Proposed Ground Floor Plan (Rev C)

THE CONTRACTOR SHOULD CHECK ALL DIMENSIONS ON SITE.

NO DIMENSIONS TO BE SCALED FROM THIS DRAWING (EXCEPT FOR PLANNING PURPOSES)

NO PART OF THIS DRAWING IS TO BE COPIED OR REPRODUCED WITHOUT THE PRIOR CONSENT OF THE ARCHITECT

IT IS THE CONTRACTORS RESPONSIBILITY TO ENSURE COMPLIANCE WITH THE BUILDING REGULATIONS

ALL RIGHTS DESCRIBED IN CHAPTER IV OF THE COPYRIGHT, DESIGNS AND PATENTS ACT 1988 HAVE GENERALLY BEEN ASSERTED.

REV	DATE	NOTE
Rev A	03 AUG '23	APPLICATION SUBMISSION
Rev B	27 OCT '23	REVISED DRAWING FOR FORMAL SUBSTITUTION
Rev C	16 JAN '24	VARIATION APPLICATION SUBMISSION

LPA REF: 76195/APP/2023/2332

Project: No.4 Harvil Road, Ickenham, UB10 8AJ

---

C354-12 Proposed Ground Floor Plan (Rev C)

Client: J. Hayer

Scale @ A3: 1 : 100 Date: May 2023

N

TEN POINT FIVE architecture 101 WHITTINGTON LANE, BUNTING HALL, E14 5AU, T: 020 3429 2001, E: [MAIL@TENPOINTFIVE.CO.UK](mailto:MAIL@TENPOINTFIVE.CO.UK)