


No. 5 HARVIL ROAD

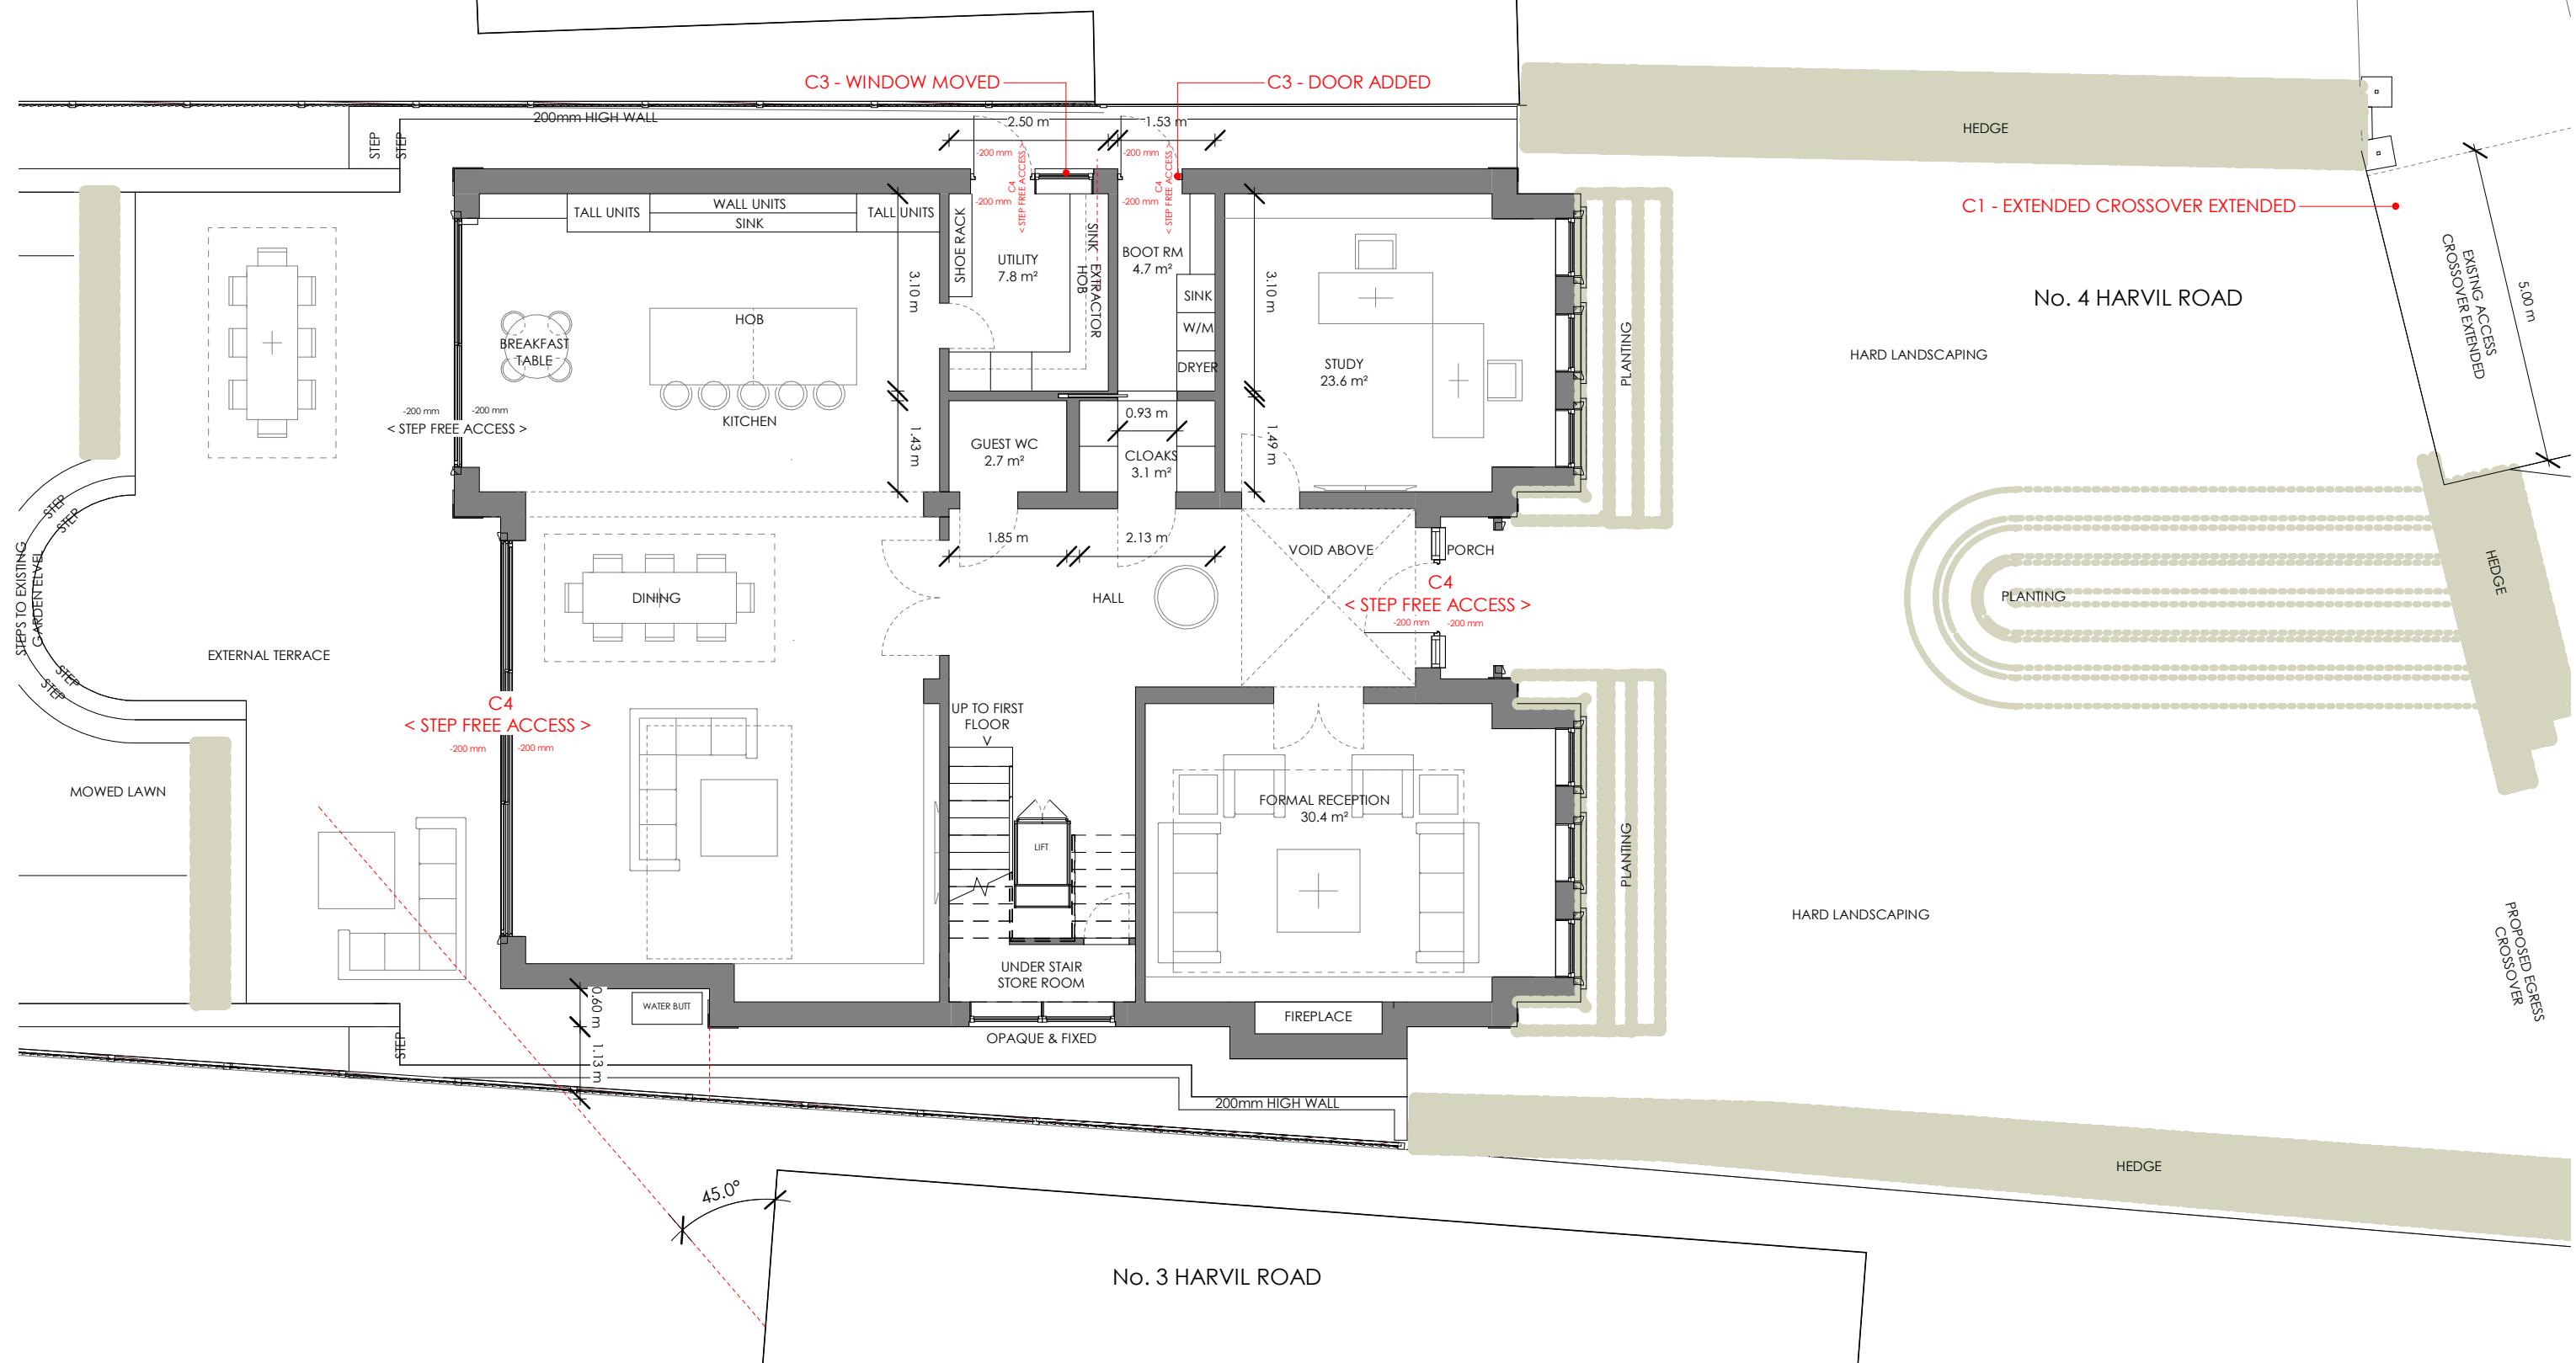

C354-12 Proposed Ground Floor Plan (Rev E)

THE CONTRACTOR SHOULD CHECK ALL DIMENSIONS ON SITE.
NO DIMENSIONS TO BE SCALED FROM THIS DRAWING (EXCEPT FOR PLANNING PURPOSES).
NO PART OF THIS DRAWING IS TO BE COPIED OR REPRODUCED WITHOUT THE PRIOR CONSENT OF THE ARCHITECT.
IT IS THE CONTRACTORS RESPONSIBILITY TO ENSURE COMPLIANCE WITH THE BUILDING REGULATIONS.
ALL RIGHTS DESCRIBED IN CHAPTER IV OF THE COPYRIGHT, DESIGNS AND PATENTS ACT 1988 HAVE GENERALLY BEEN

REV	DATE	NOTE
Rev A	03 AUG '23	APPLICATION SUBMISSION
Rev B	27 OCT '23	REVISED DRAWING FOR FORMAL SUBSTITUTION
Rev C	16 JAN '24	VARIATION APPLICATION SUBMISSION
Rev D	11 APR '24	WATER BUTT LOCATION ADDED
Rev E	09 JAN '25	VARIATION APPLICATION SUBMISSION - GARA

LPA REF: 76195/APP/2023/2332

Project: No.4 Harvil Road, Ickenham, UB10 8AJ

C354-12 Proposed Ground Floor Plan (Rev E)
Client: J. Hayer
Scale @ A3: 1:100 Date: May 2023

N

5.0m **TEN POINT FIVE** architecture 184 WHITTINGTON WAY, PINNER, HA5 5JY T: 020 8429 9206 E: MAIL@TENPOINTFIVE.CO.UK