


- NOTES
- Dimensions are not to be scaled from this drawing by contractors. The contractor is requested to check all dimensions before the work started.
  - Report any discrepancies to the client or architect before undertaking the work described in the drawings.
  - Dimensions are approximate site dimensions and are to be verified by the contractor on site before any fabrication/site works i.e foundations etc occur
  - Contractor is responsible for all temporary propping to existing structure




01 - OS MAP

SCALE 1:1250

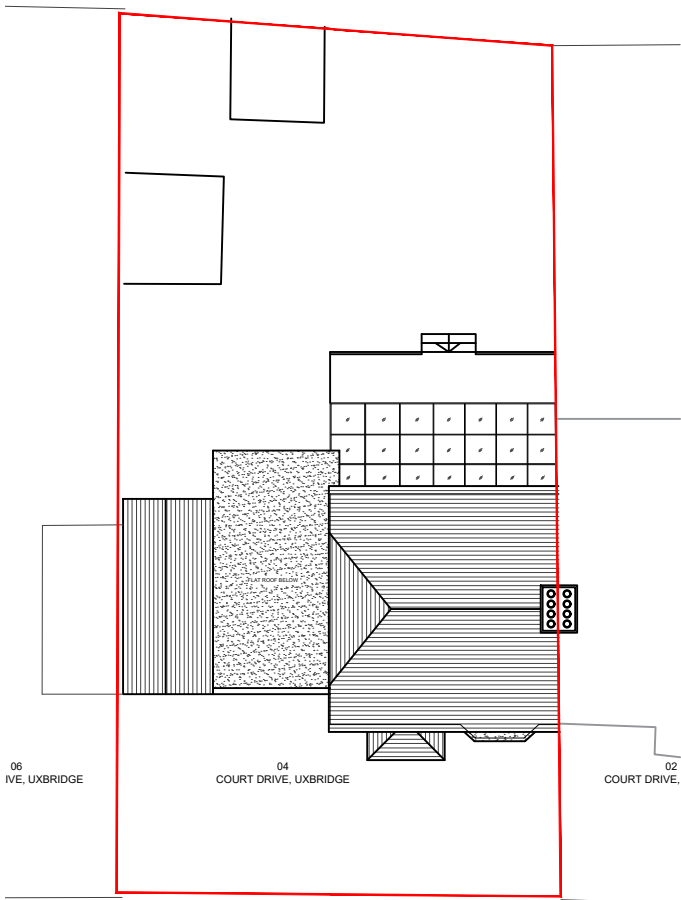


02 - EXISTING BLOCK PLAN

SCALE 1:250

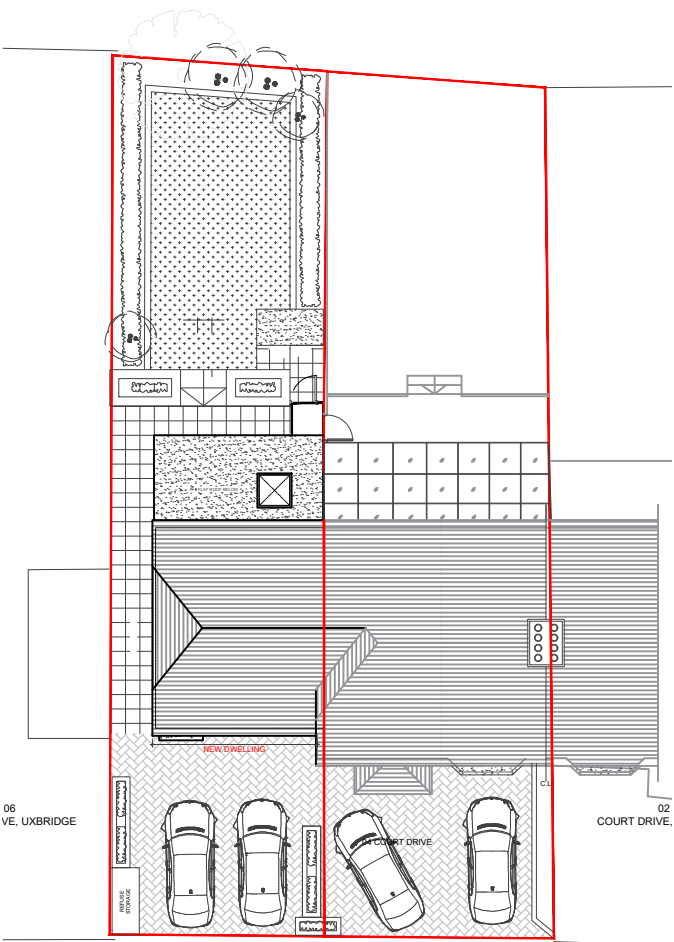

03 - APPROVED BLOCK PLAN

SCALE 1:250

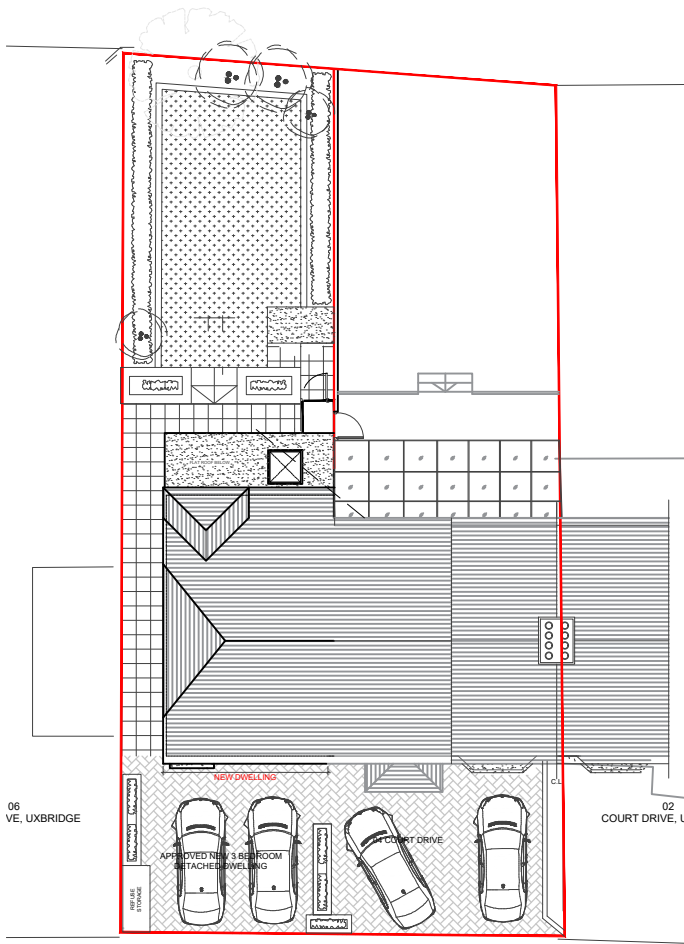

04 - PROPOSED BLOCK PLAN

SCALE 1:250

REVISIONS			
NO.	DESCRIPTION	DATE	BY
A	AMENDED ROOF	09.11.2020	SR

<b>DESIGN ENDEAVOURS</b> 31 LYNCREFT GARDENS, HOUNSLOW LONDON, TW3 2QT M: 07824773079, 07869580774 E: design.endeavour@gmail.com			
Project <b>04 COURT DRIVE UXBRIDGE</b> LONDON , UB10 0BJ			
Title <b>OS MAP &amp; BLOCK PLANS</b>			
Scale as shown@A3	Drawn MU/TA	Approved	Date JULY 24
Job No. DE-1117/24	Drawing No. P-04CD-01(NMA)	Rev. -	