


- NOTES
- Dimensions are not to be scaled from this drawing by contractors. The contractor is requested to check all dimensions before the work started.
  - Report any discrepancies to the client or architect before undertaking the work described in the drawings.
  - Dimensions are approximate site dimensions and are to be verified by the contractor on site before any fabrication/site works i.e foundations etc occur
  - Contractor is responsible for all temporary propping to existing structure

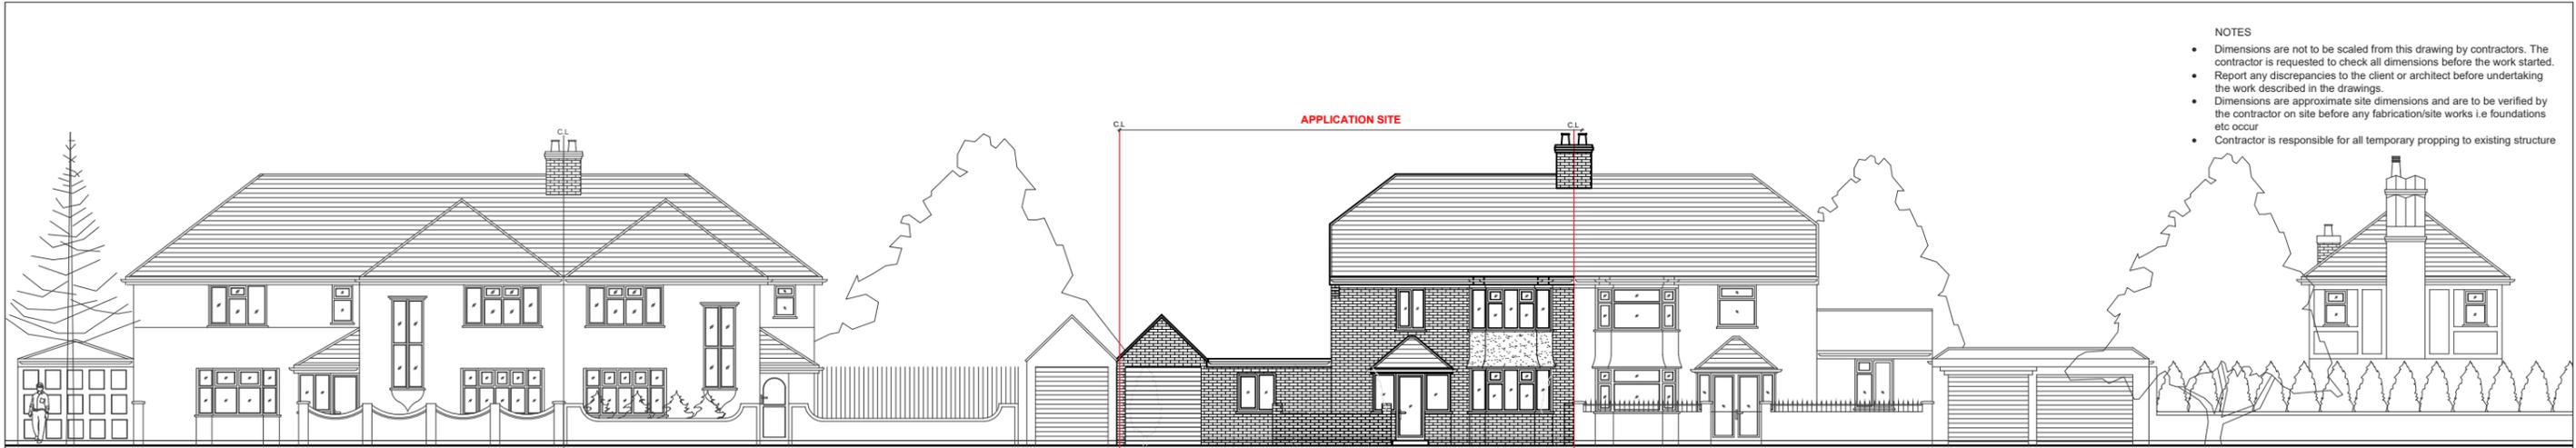

01 - STREET ELEVATION EXISTING



02 - STREET ELEVATION APPROVED



03 - STREET ELEVATION PROPOSED (NO CHANGE TO STREET ELEVATION)

REVISIONS			
NO.	DESCRIPTION	DATE	BY
A	AMENDED ROOF	09.11.2020	SR

<b>DESIGN ENDEAVOURS</b> M: 07824773079, 07869580774 E: design.endeavour@gmail.com			
Project <b>04 COURT DRIVE UXBRIDGE</b> LONDON, UB10 0BJ			
Title <b>STREET ELEVATIONS</b>			
Scale <b>1:200@A3</b>	Drawn <b>NK/TA</b>	Approved	Date <b>JULY 24</b>
Job No. <b>DE-1117/24</b>	Drawing No. <b>P-04CD-04(NMA)</b>	Rev. <b>-</b>	