




- NOTES
- Dimensions are not to be scaled from this drawing by contractors. The contractor is requested to check all dimensions before the work started.
 - Report any discrepancies to the client or architect before undertaking the work described in the drawings.
 - Dimensions are approximate site dimensions and are to be verified by the contractor on site before any fabrication/site works i.e foundations etc occur
 - Contractor is responsible for all temporary propping to existing structure

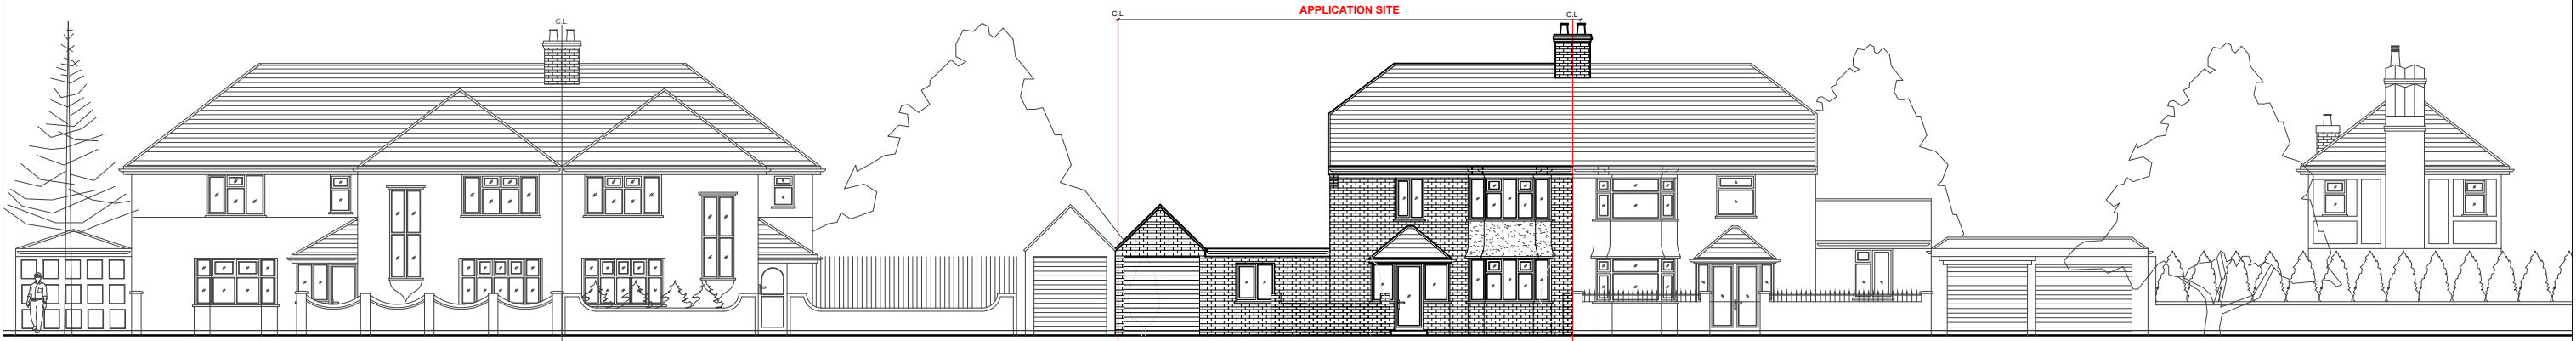

01 - STREET ELEVATION EXISTING

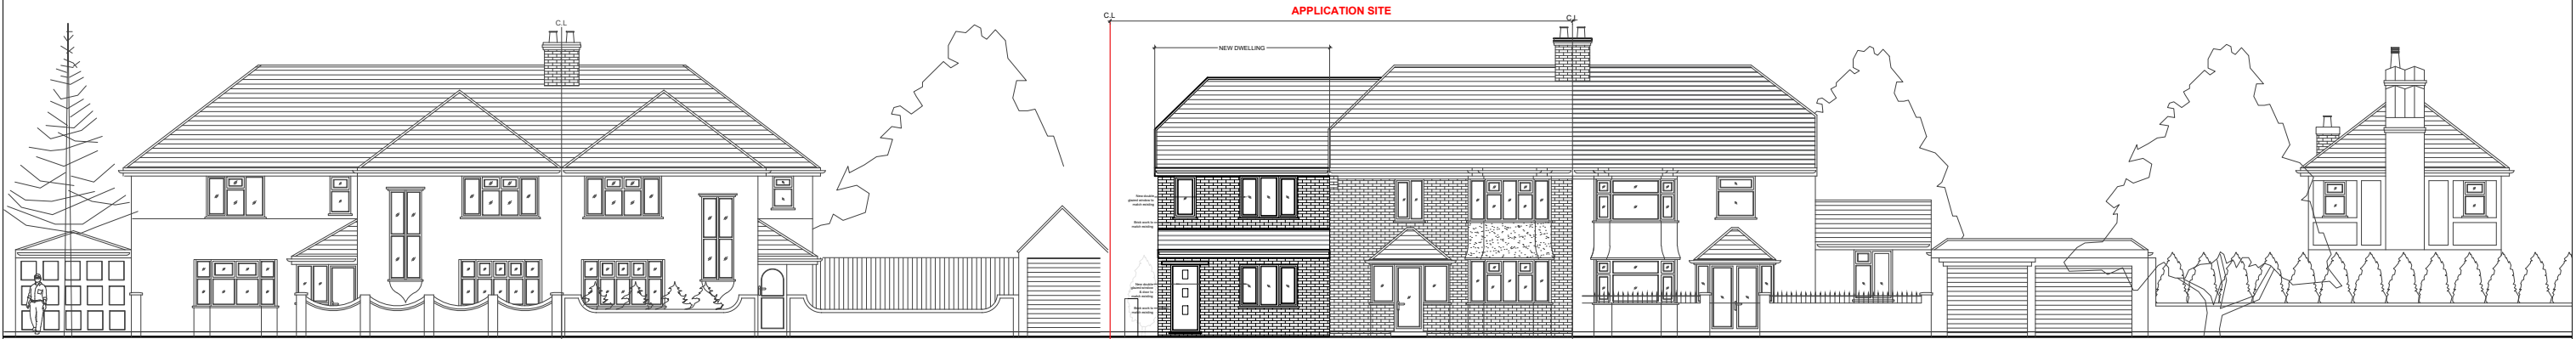

02 - STREET ELEVATION PROPOSED

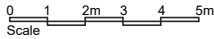

REVISIONS			
NO.	DESCRIPTION	DATE	BY
A	AMENDED ROOF	09.11.2020	SR

DESIGN ENDEAVOURS

M: 07824773079, 07869580774
E: design.endeavour@gmail.com

Project

04 COURT DRIVE UXBRIDGE
LONDON , UB10 0BJ

Title

STREET ELEVATIONS

Scale	Drawn	Approved	Date
1:200@A3	NK/TA		FEB 24
Job No.	Drawing No.	Rev.	
DE-1117/24	P-04 CD-06	-	