





01 - OS MAP SCALE 1:1250

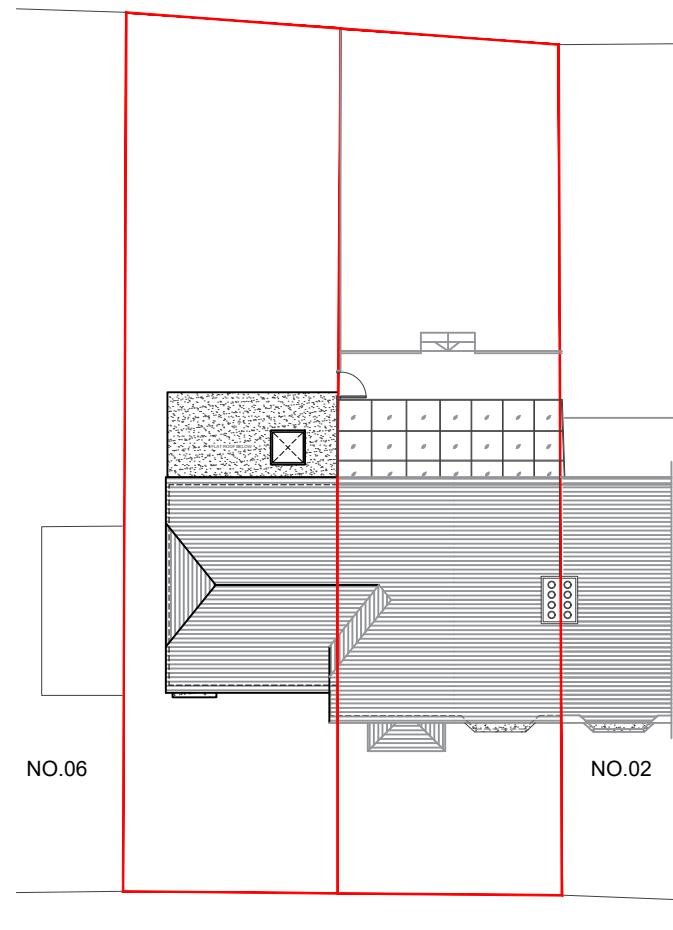

## 02 - EXISTING BLOCK PLAN

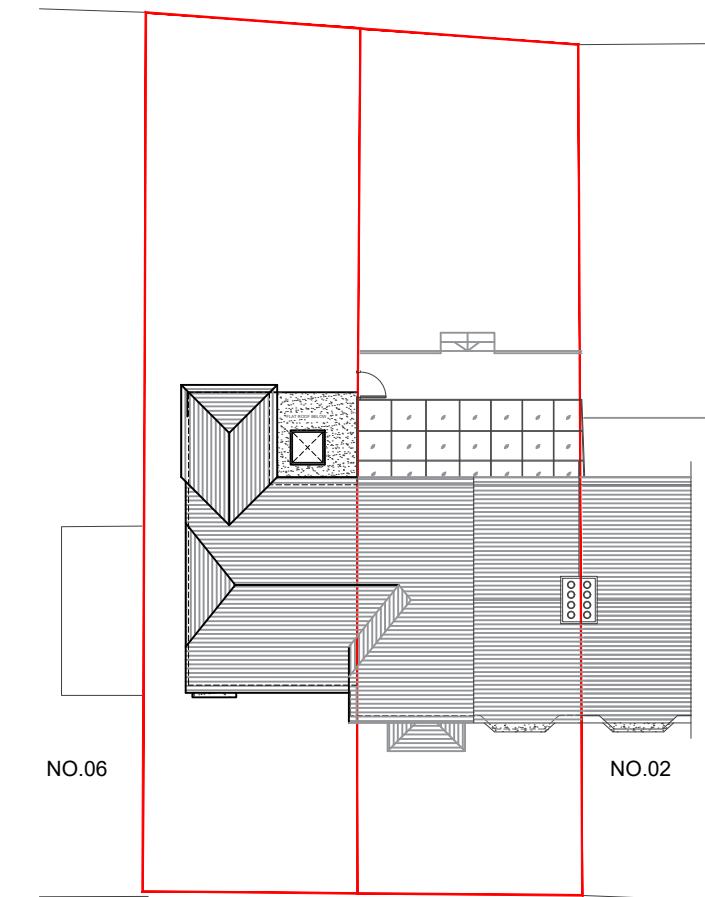

## 03 - PROPOSED BLOCK PLAN

- NOTES
- Dimensions are not to be scaled from this drawing by contractors. The contractor is requested to check all dimensions before the work started.
- Report any discrepancies to the client or architect before undertaking the work described in the drawings.
- Dimensions are approximate site dimensions and are to be verified by the contractor on site before any fabrication/site works i.e foundations etc occur
- Contractor is responsible for all temporary propping to existing structure

## **HOUSE-HOLDER** **APPLICATION**

<b>DESIGN ENDEAVOURS LTD</b>				
M: 07869580774, 07883602259				
E: design.endeavour@gmail.com				
Project				
<b>04 COURT DRIVE UXBRIDGE</b>				
LONDON , UB10 0BJ				
Title				
<b>OS MAP &amp; BLOCK PLANS</b>				
Scale		Drawn	Approved	Date
As shown@A3		TA		AUG-25
Job No.		Drawing No.		Rev.
DE-1117/24		PH-04CD-01		-