




Ordnance Survey (c) Crown Copyright 2021. All rights reserved. Licence number 100022432

Location Plan


Scale 1:1250

Rev	Date	Description

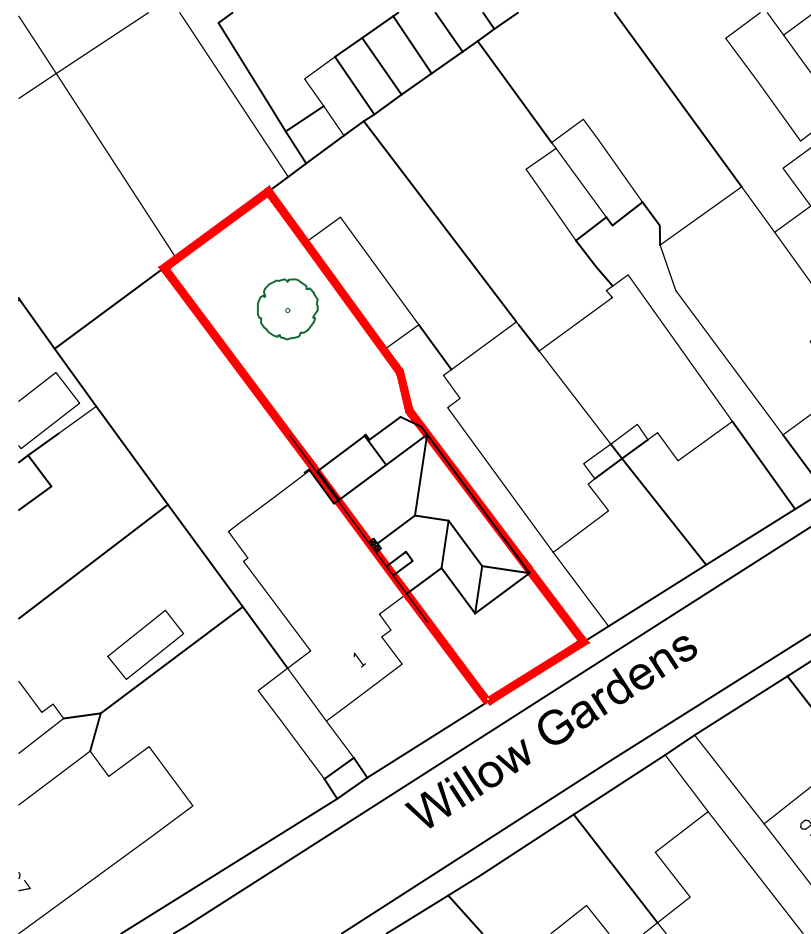

Existing Site Layout

Scale 1:500

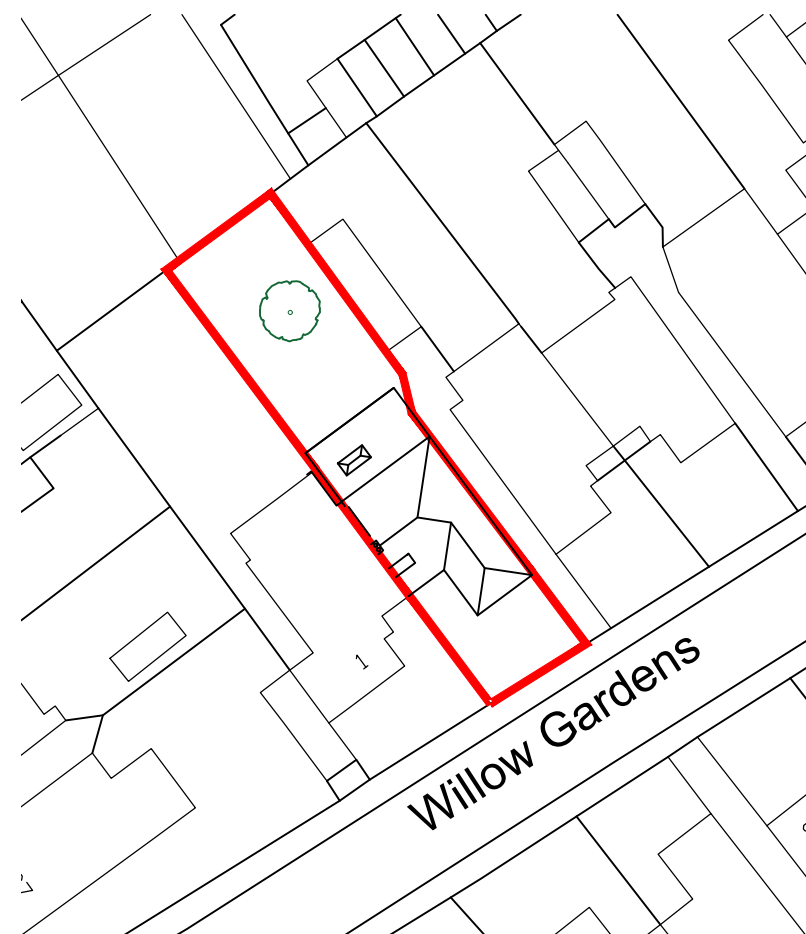

Proposed Site Layout


Scale 1:500



FLUENT
ARCHITECTURAL DESIGN SERVICES
69-71 WINDMILL ROAD, SUNBURY,
MIDDLESEX, TW16 7DT
TEL: 0800 0438838
E-MAIL: INFO@FLUENT-ADS.CO.UK
WEB: FLUENT-ADS.CO.UK

3 Willow Gardens, Ruislip

Proposed & Existing
Site Layouts & Location Plan

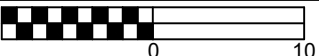1 : 500 @ A3 

Scale
1:500 @ A3

Date
19.01.21

Drawn
JU

Dwg No.
FLU.1405.01

Rev
B