


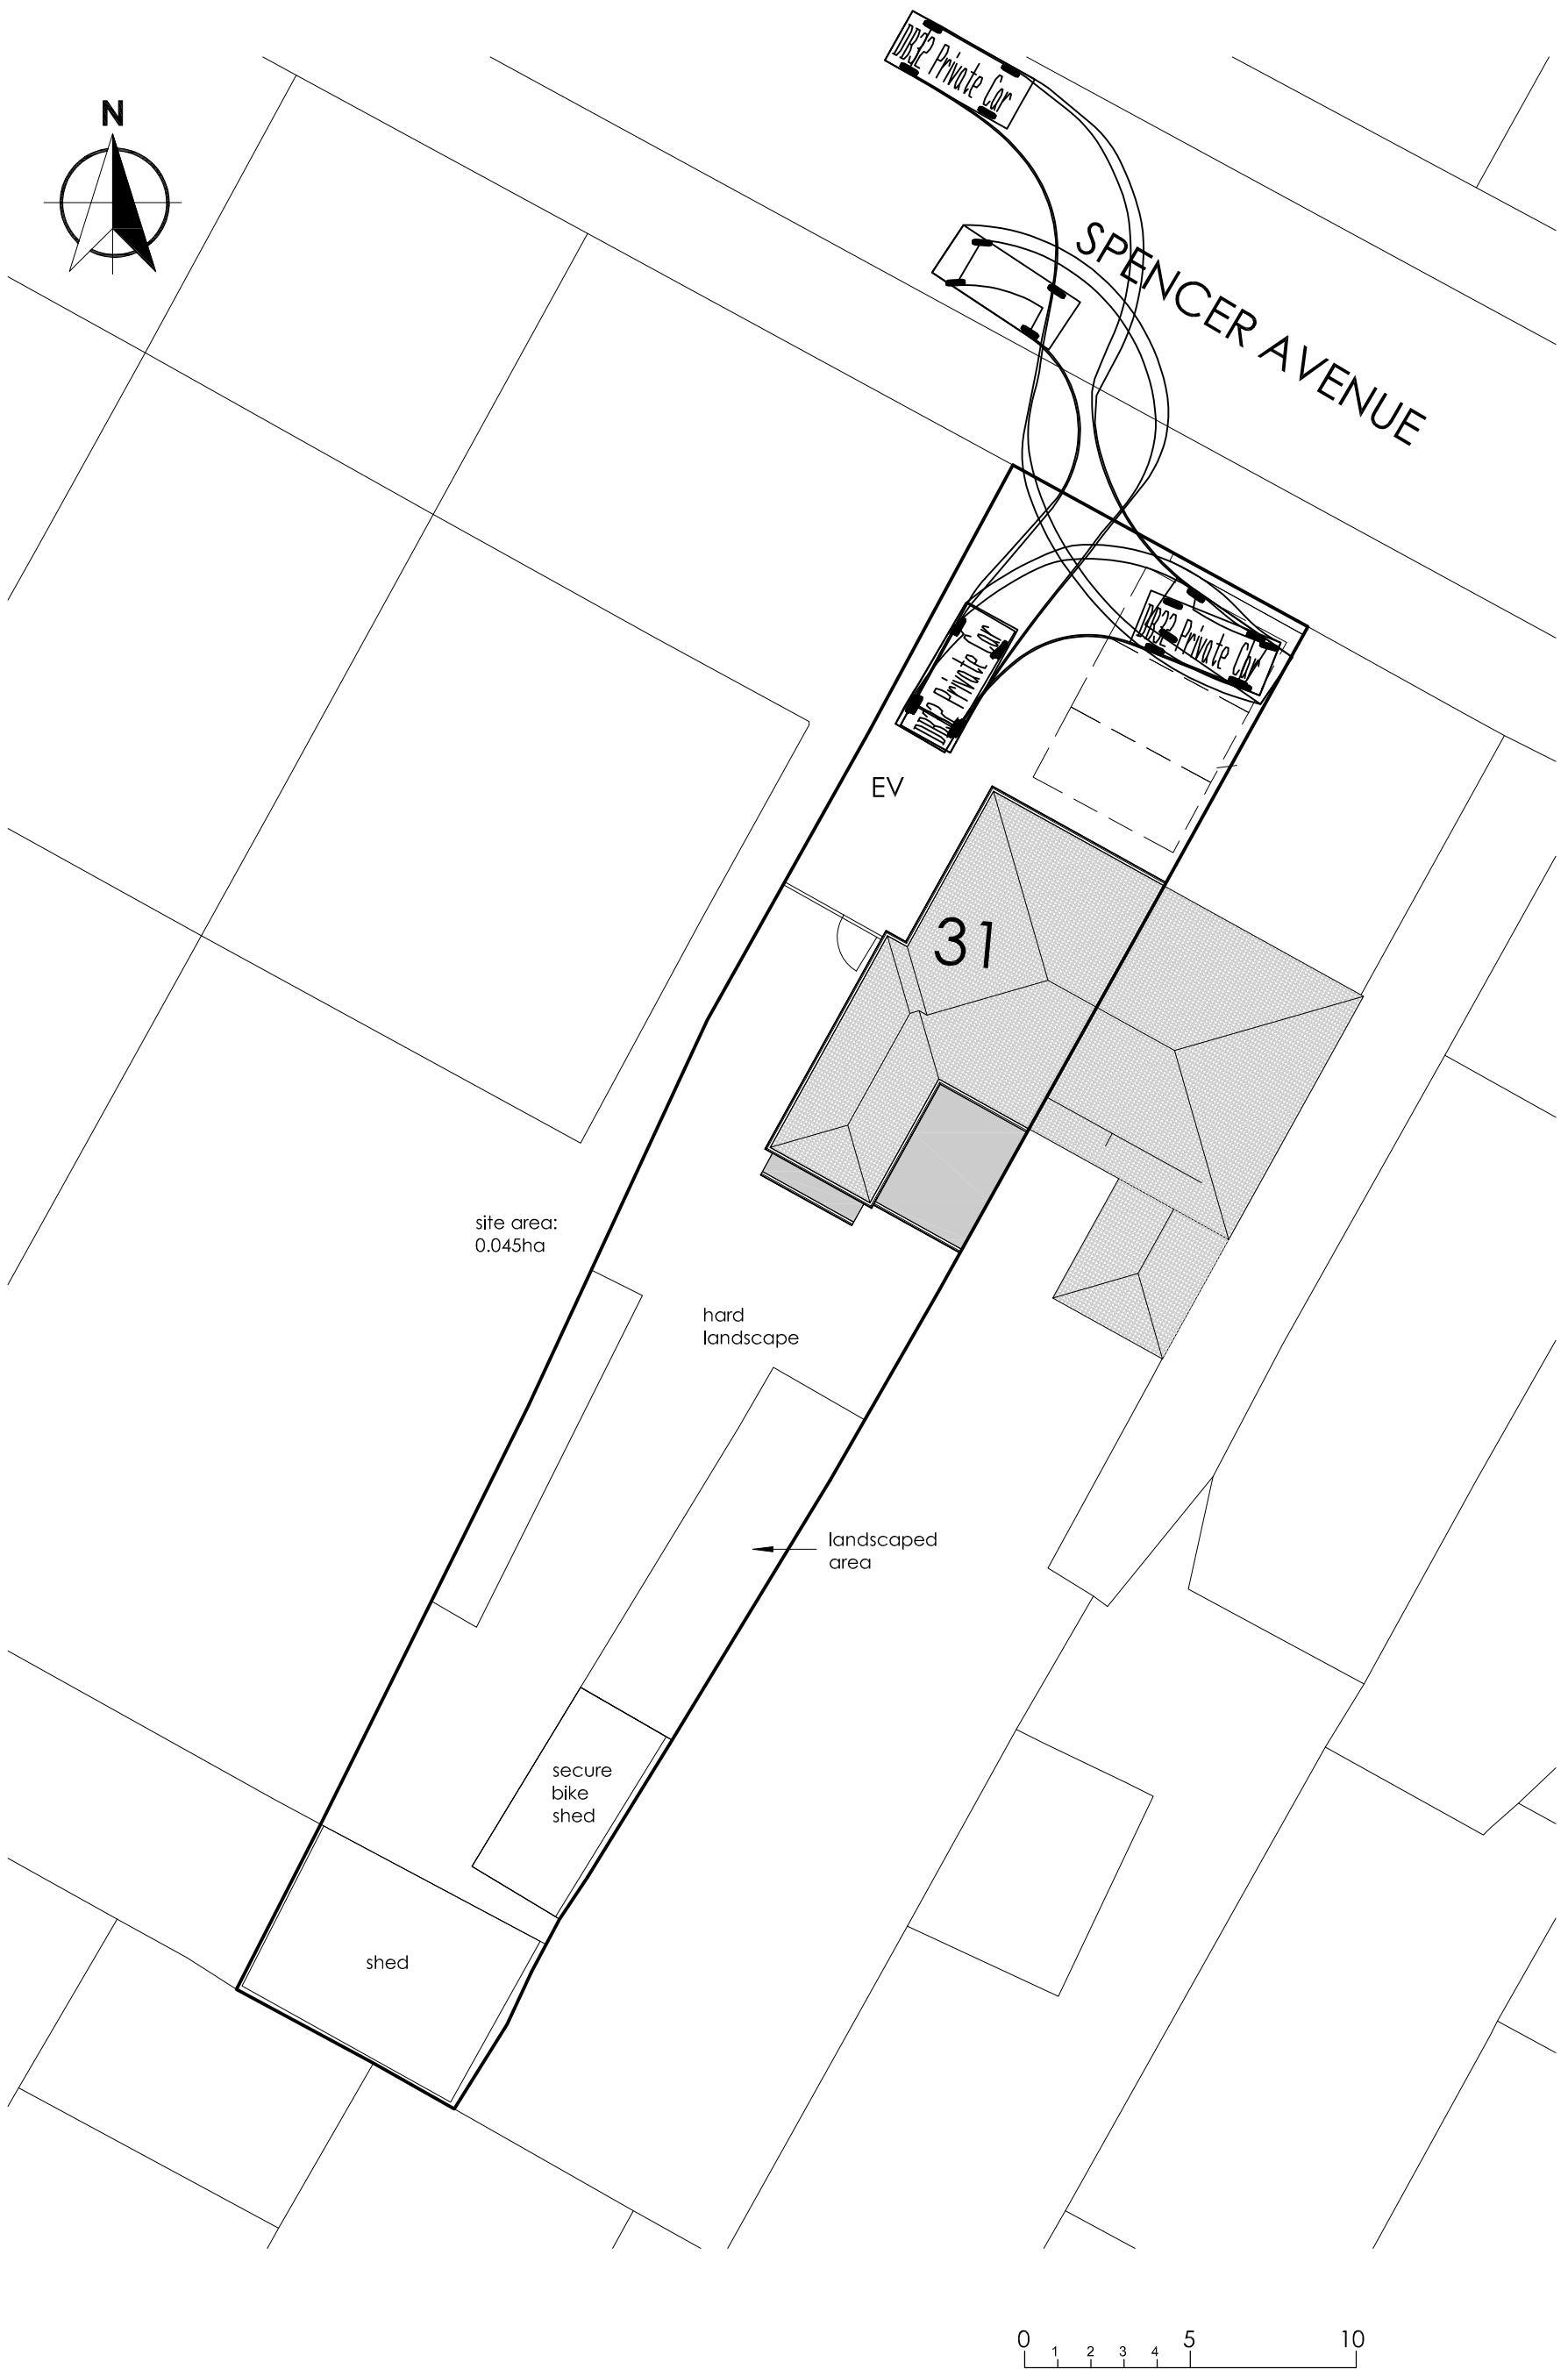

Rev. No.

Description

Date

- Project: Proposed Change of Use from Dwelling (C3) to HMO (Sui Generis)
- Address: 31 Spencer Avenue, Hayes, UB4 0QX
- Client: Amarjit Singh
- Title: Proposed Vehicle Tracking 03
- Project No: 25P0511-049
- Drg No.:2549-V-202
- Rev: -
- Scale: 1 : 200
- @A3
- Date: 07/2026