




NOTES  
 ■ EXISTING WALLS  
 ■ DEMOLITION  
 ■ PROPOSED WALLS

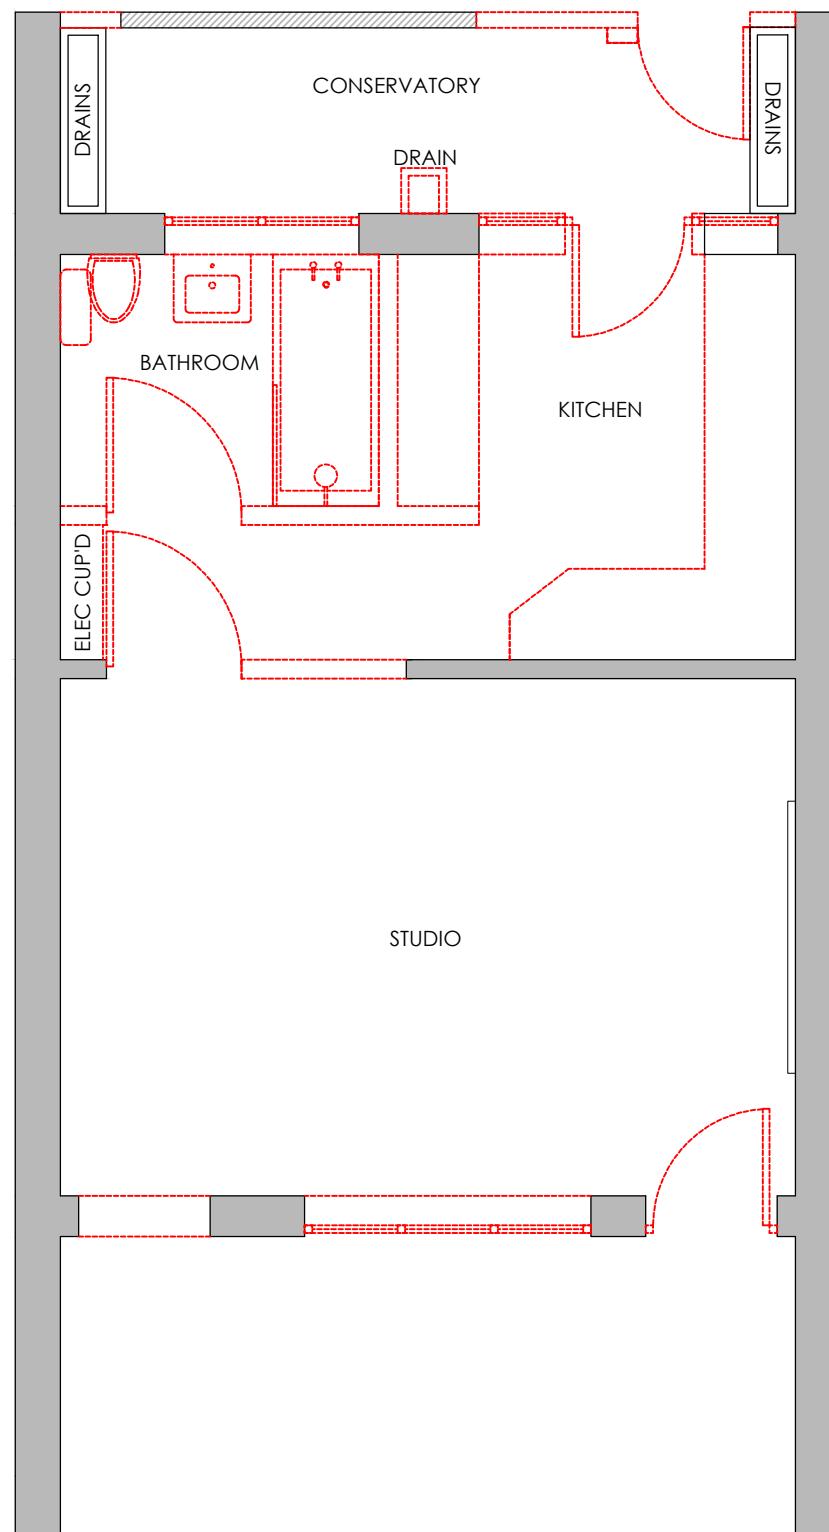

GROUND FLOOR DEMO PLAN

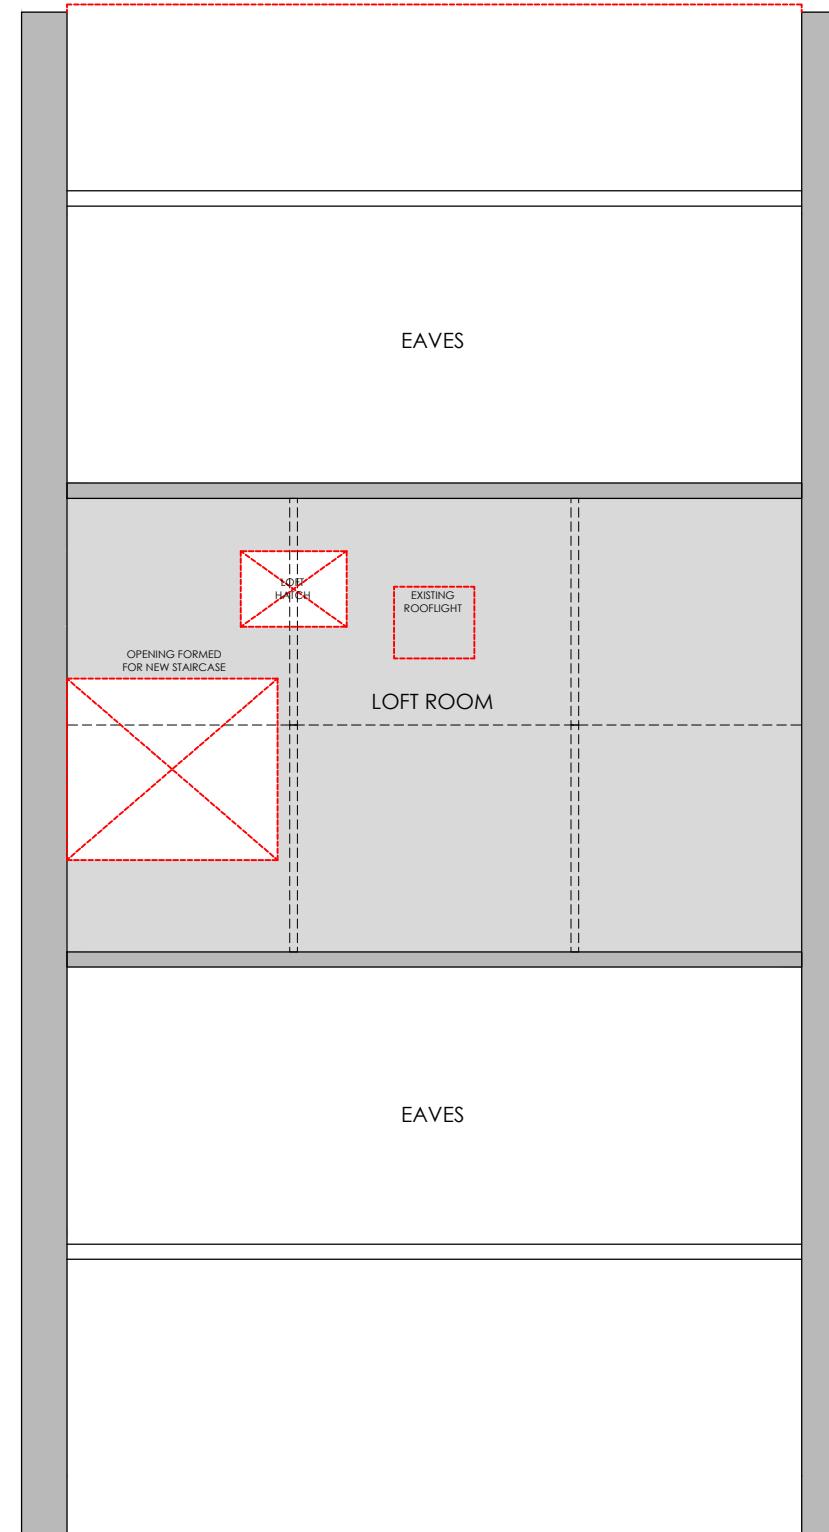

FIRST FLOOR DEMO PLAN

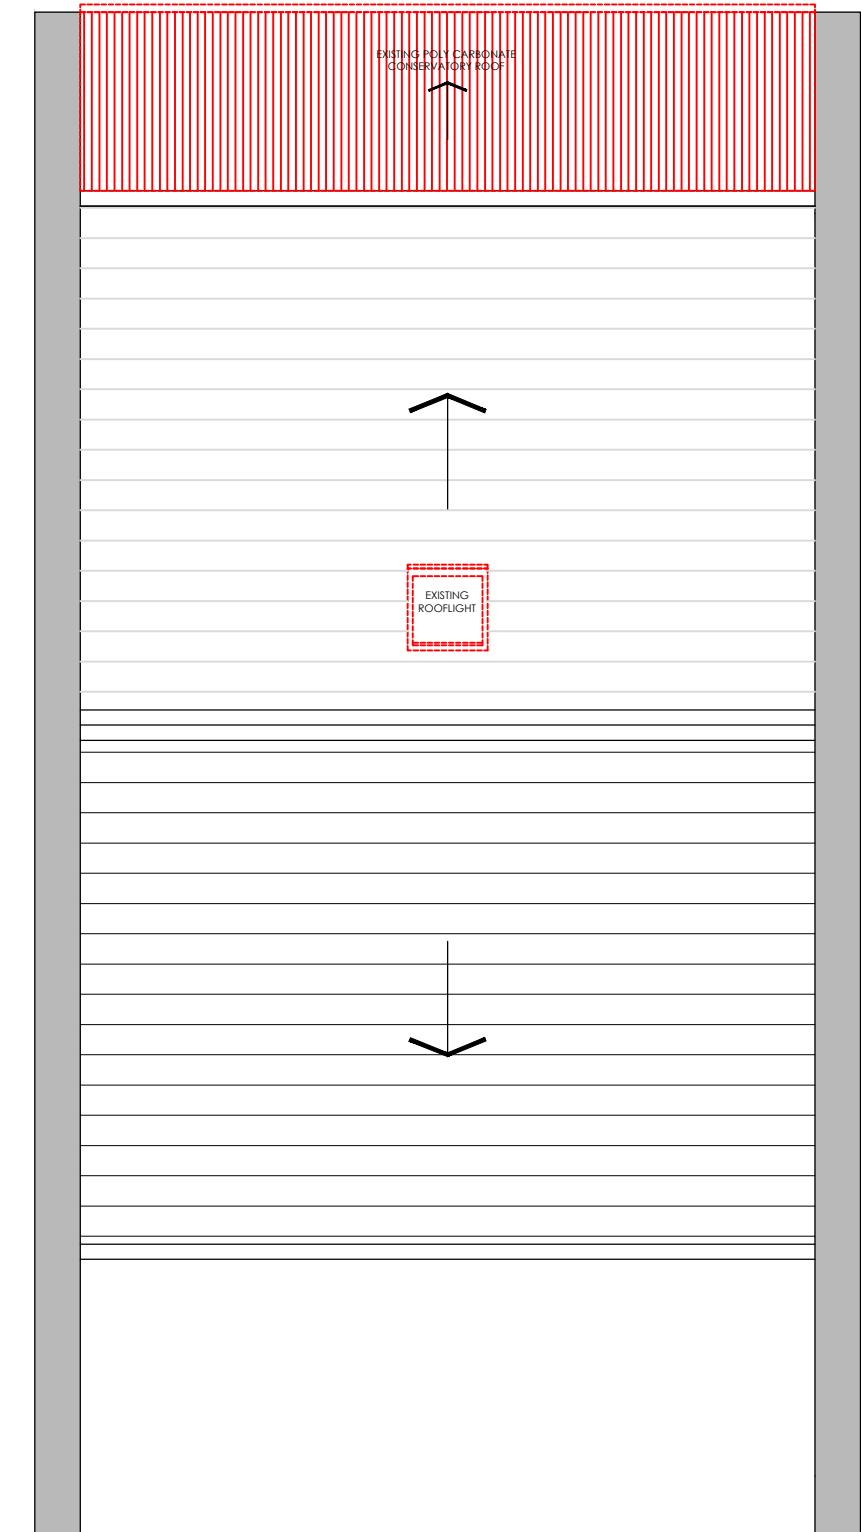

ROOF DEMO PLAN

GLEBE COURT REFURBISHMENT  
 PROJECT  
 3 GLEBE COURT  
 HILL LANE, RUISLIP, HA4 7JH  
 DRAWING TITLE  
 DEMOLITION PLANS

STATUS  
 FOR PLANNING  
 PROJECT No DWG TYPE DWG No REV  
 0001 PL 021 00  
 SCALE DATE  
 1:50@A3 MAR'21