




- NOTES
- EXISTING WALLS
 - DEMOLITION
 - PROPOSED WALLS

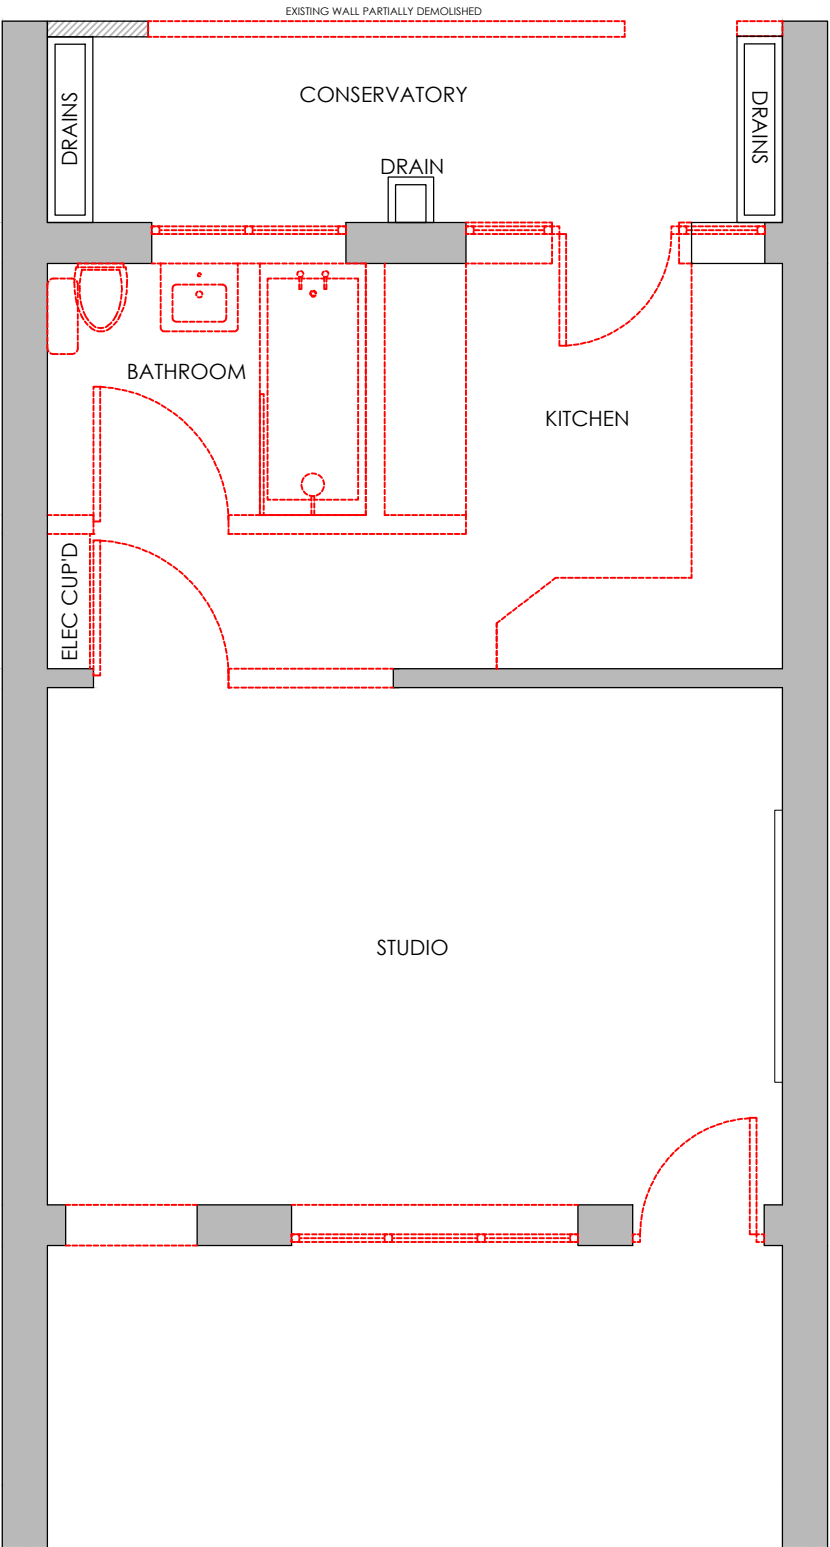


GROUND FLOOR DEMO PLAN

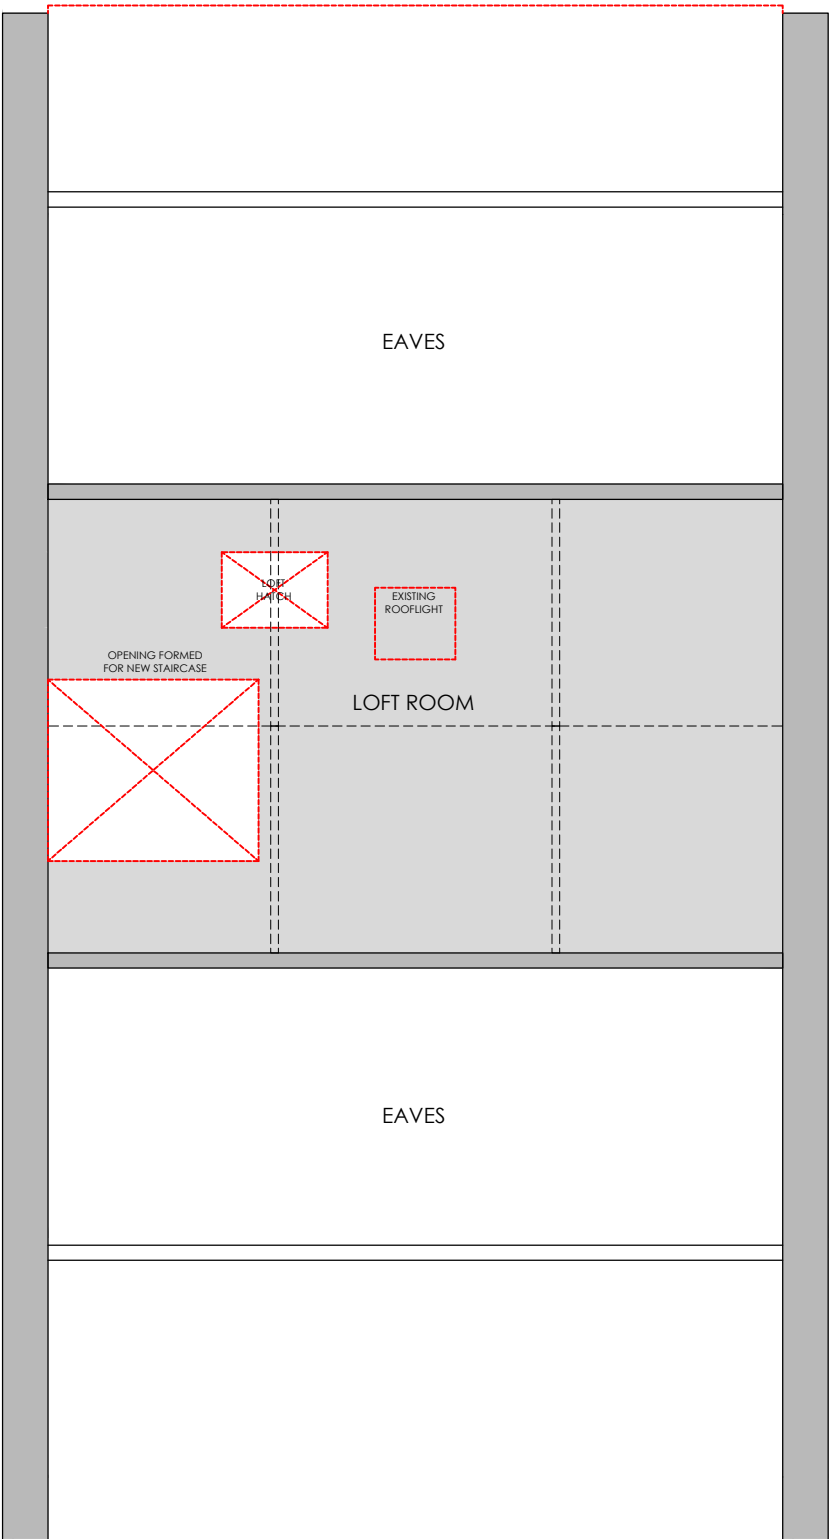

FIRST FLOOR DEMO PLAN

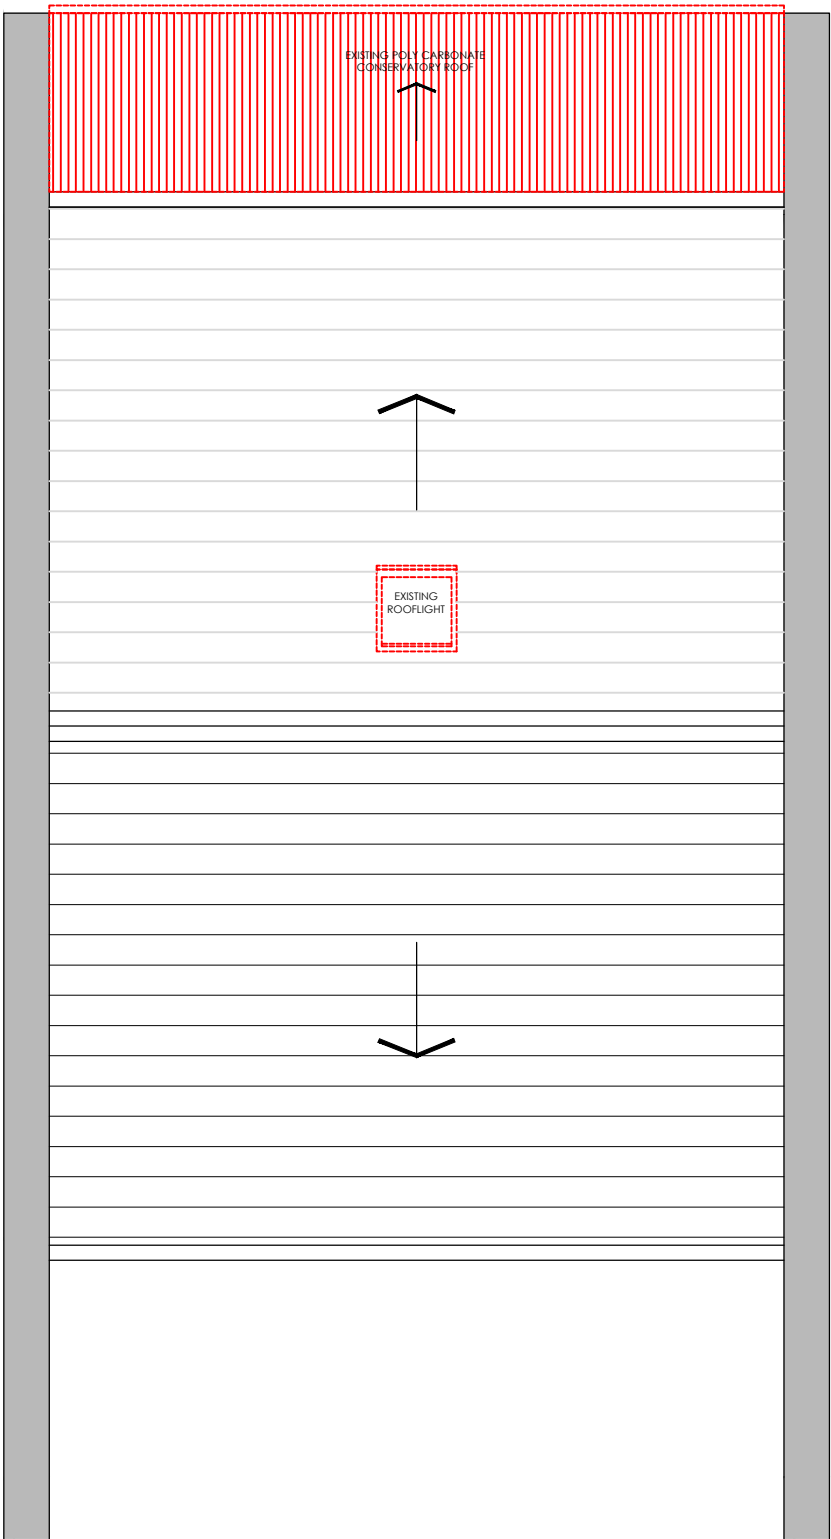

ROOF DEMO PLAN

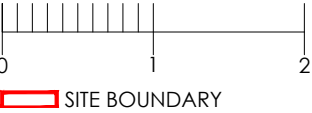

GLEBE COURT REFURBISHMENT			
PROJECT			
3 GLEBE COURT			
HILL LANE, RUISLIP, HA4 7JH			
DRAWING TITLE			
DEMOLITION PLANS			
STATUS			
FOR PLANNING			
PROJECT No	DWG TYPE	DWG No	REV
0001	PL	021	01
SCALE		DATE	
1:50@A3		MAR'21	